



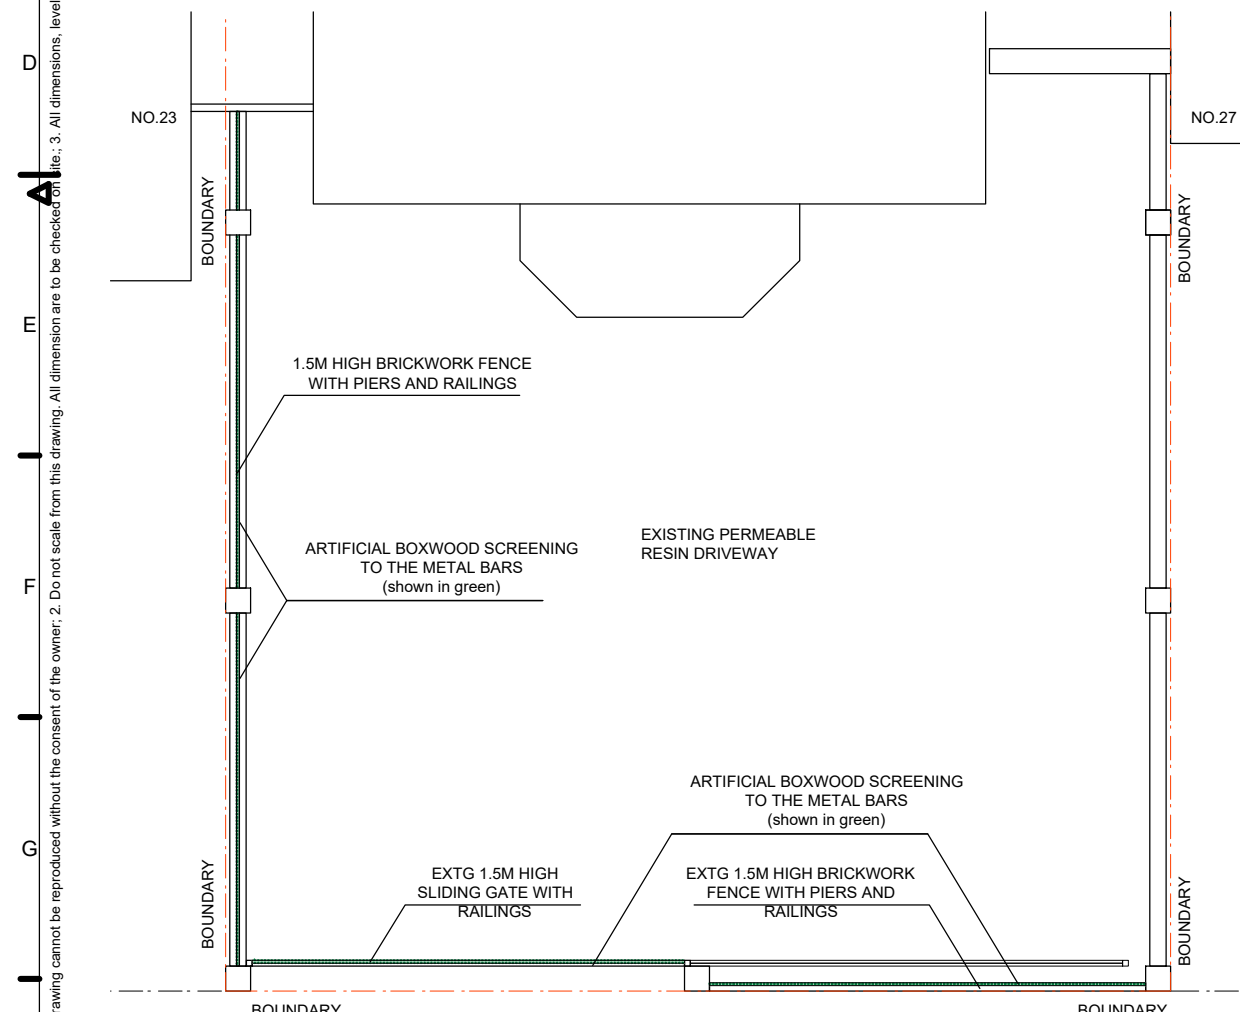

2 SIDE ELEVATION - PROPOSED
Scale: 1:100

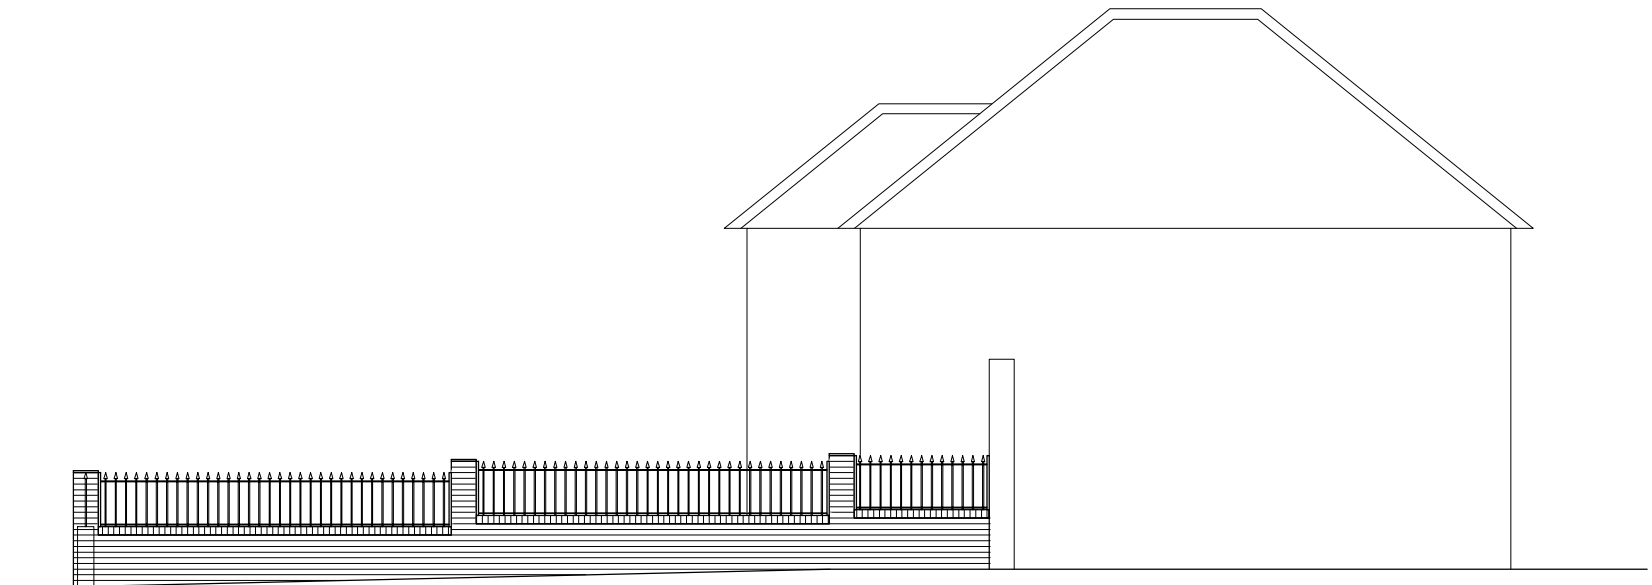

4 SIDE ELEVATION - PROPOSED
Scale: 1:100



5 PROPOSED ARTIFICIAL BOXWOOD HEDGE SCREENING
Scale: NTS

Scale:	1:100 @ A3	SEP 2024	Dwg.	24_038_P1
--------	------------	----------	------	-----------