
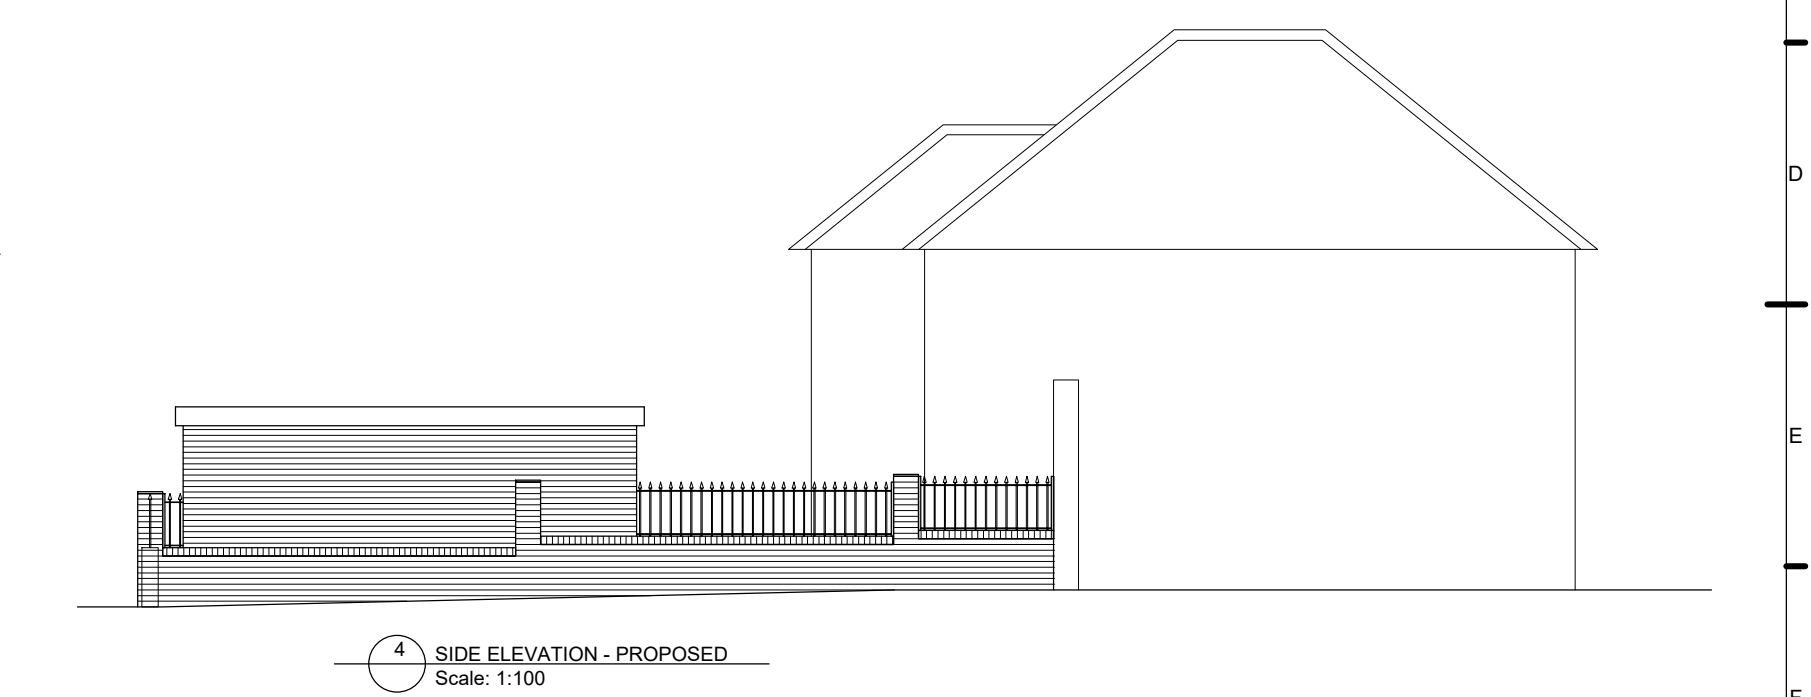
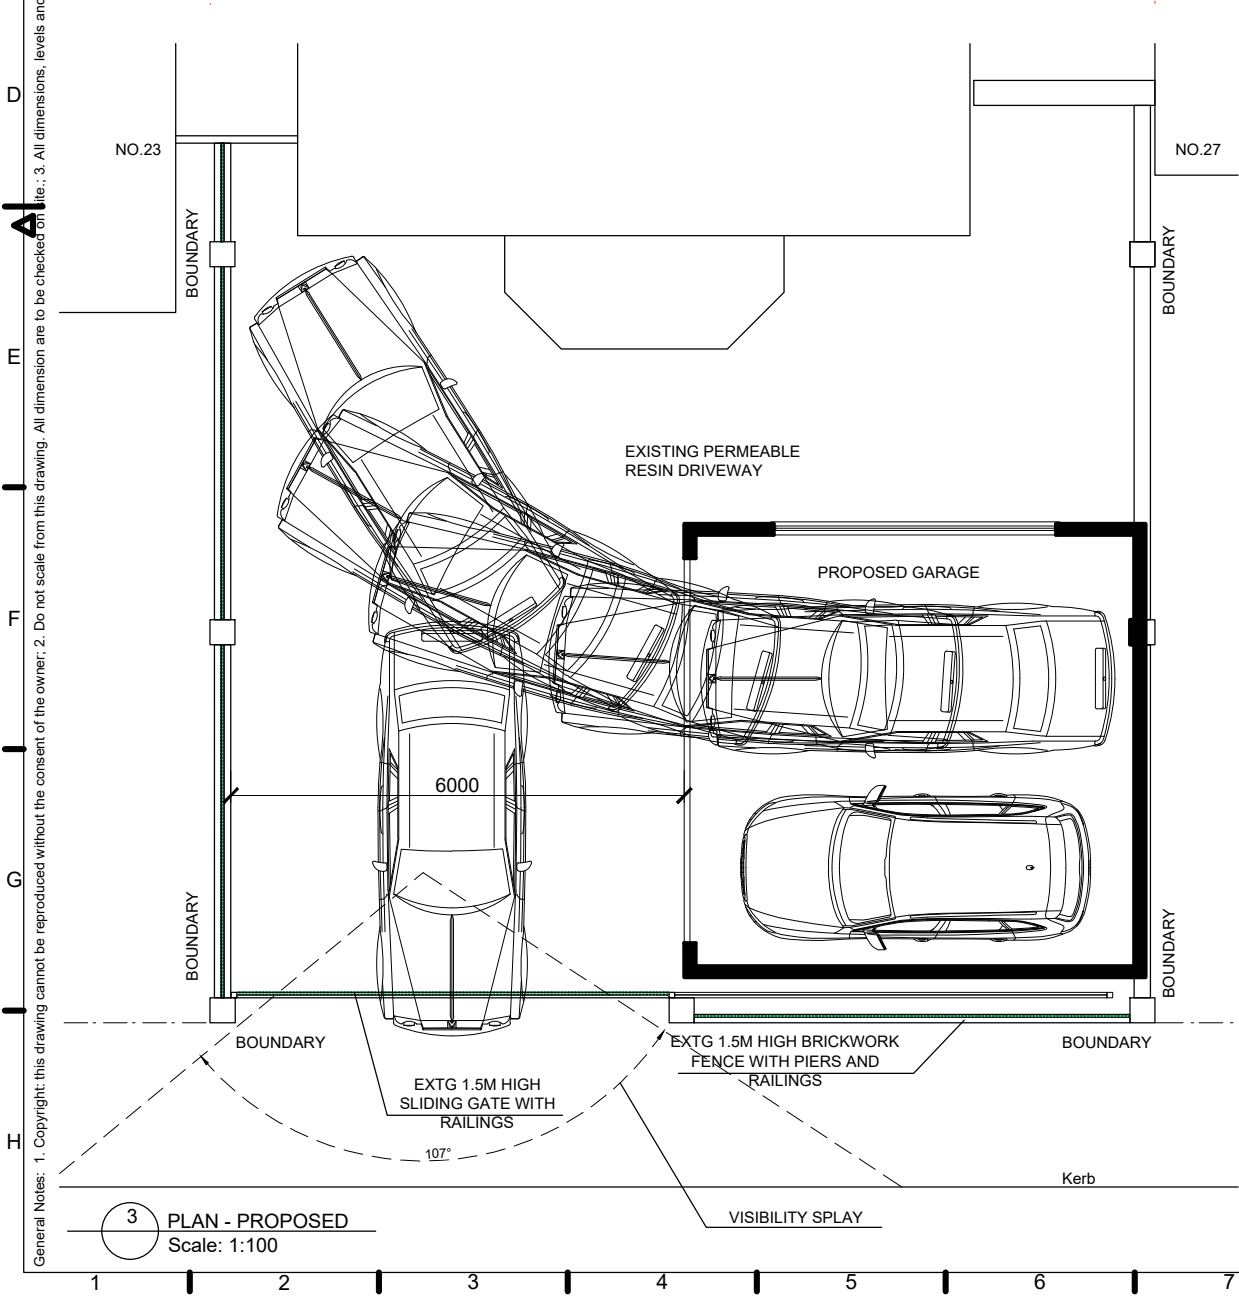
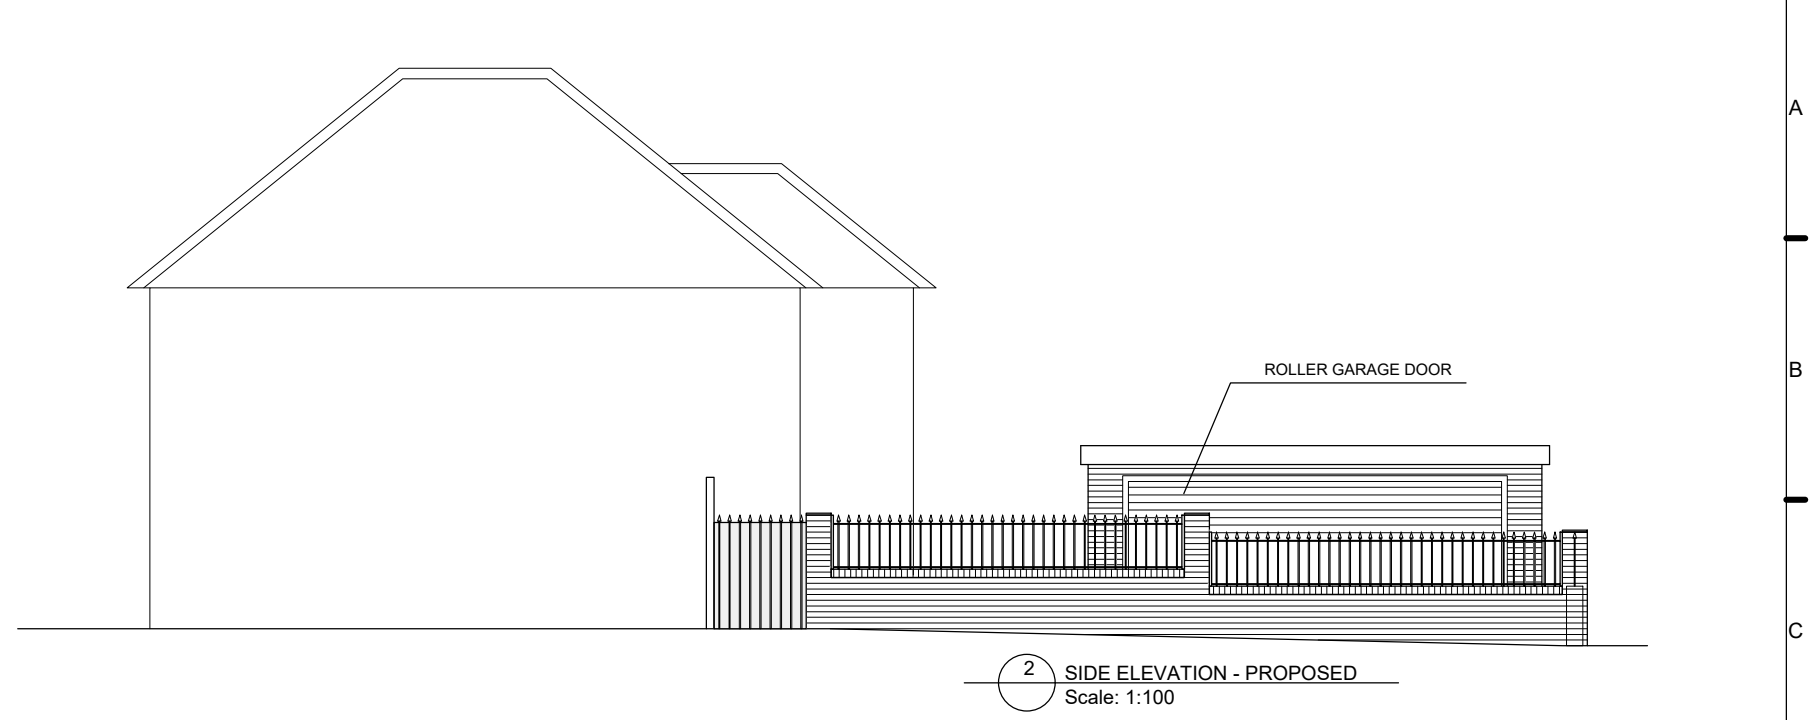


PLANNING
19.12.2024

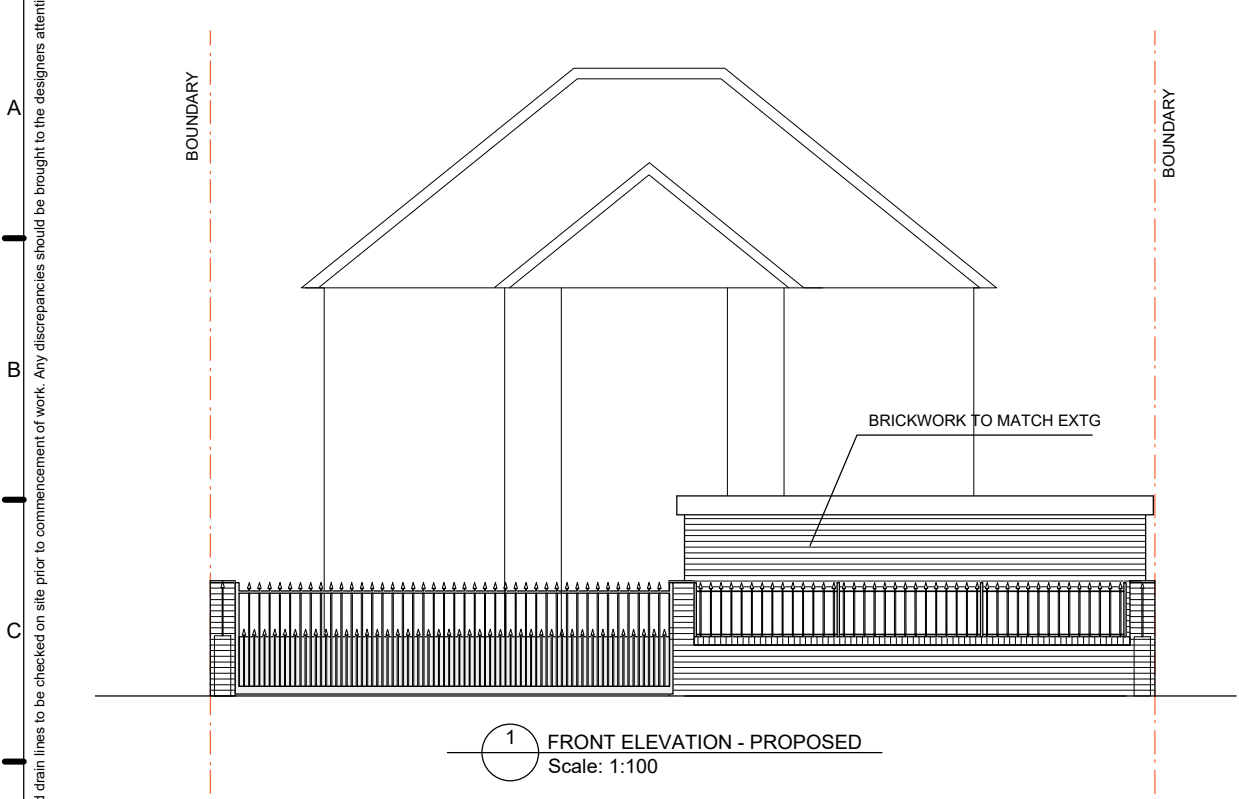

PROPOSED DETACHED GARAGE 25 The Chase, Pinner HA5 1SJ			
PROPOSED PLAN & ELEVATIONS & SECTION			
Scale:	1:100 @ A3	DEC 2024	Dwg. 24_038_P1