
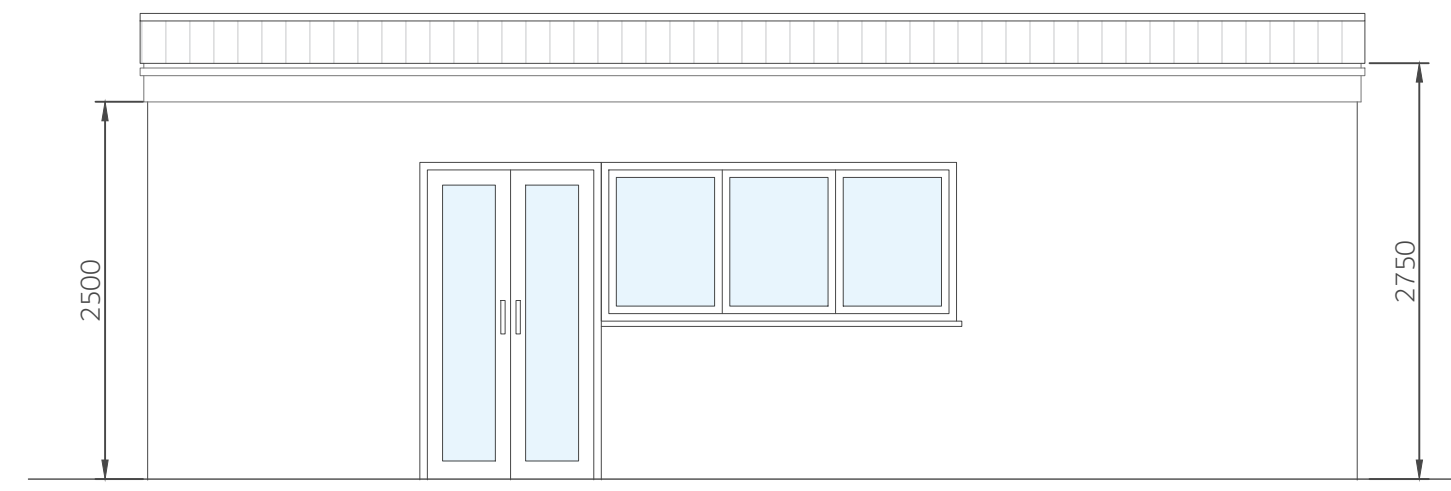
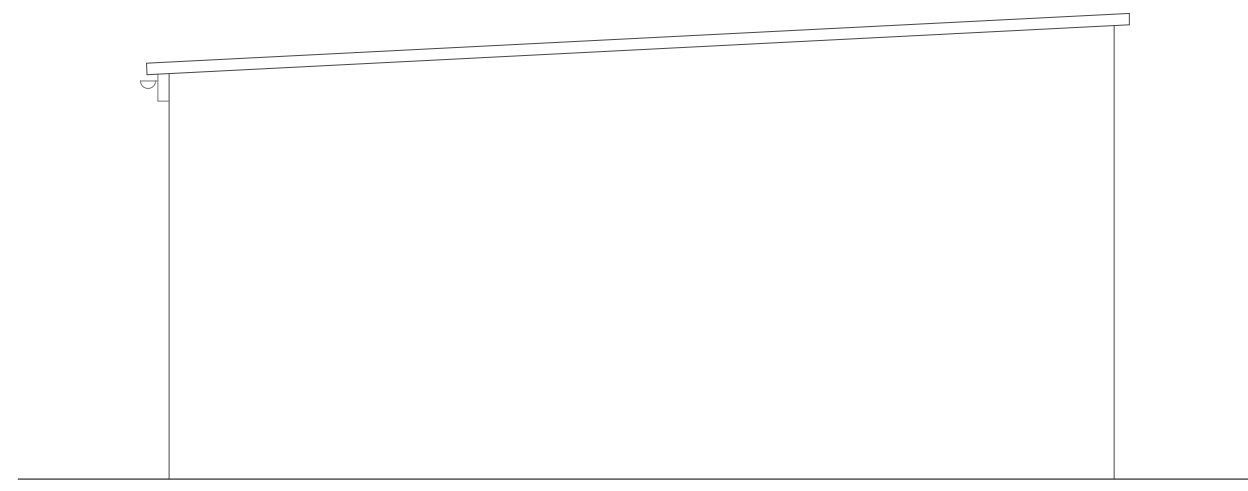
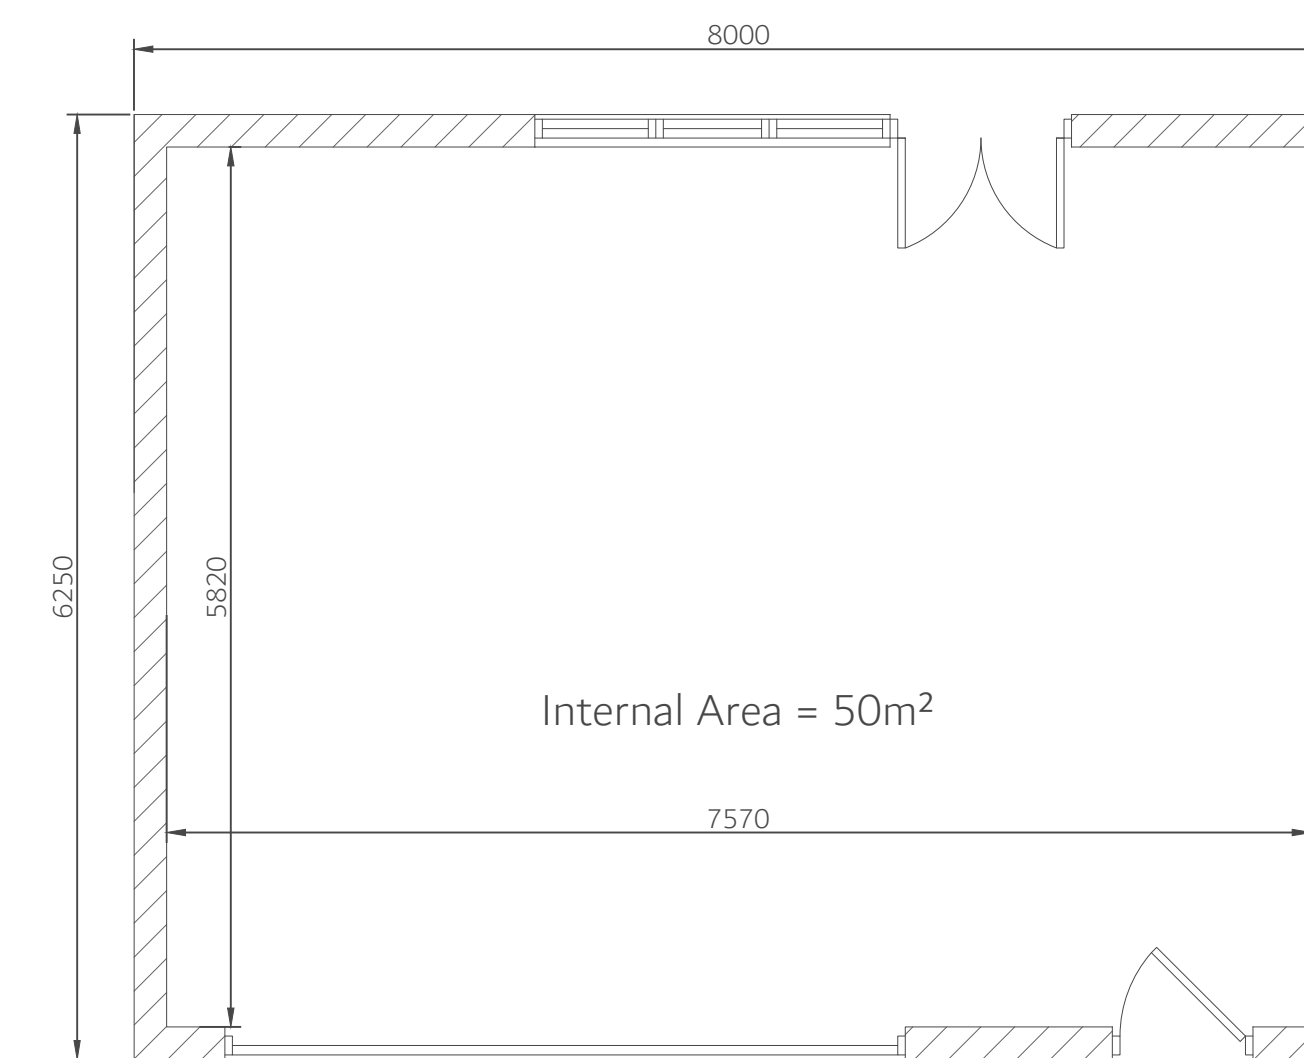
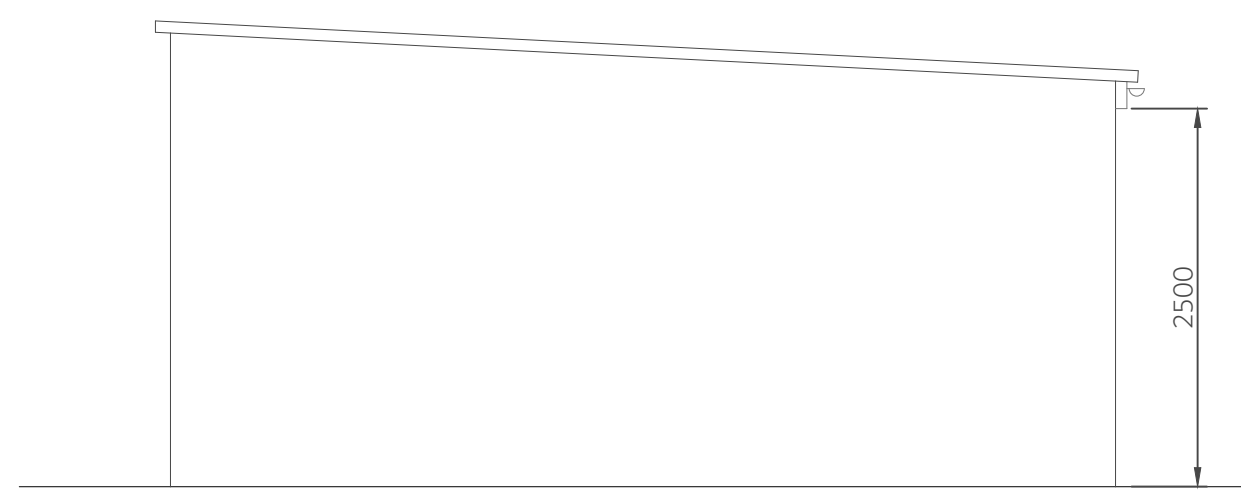
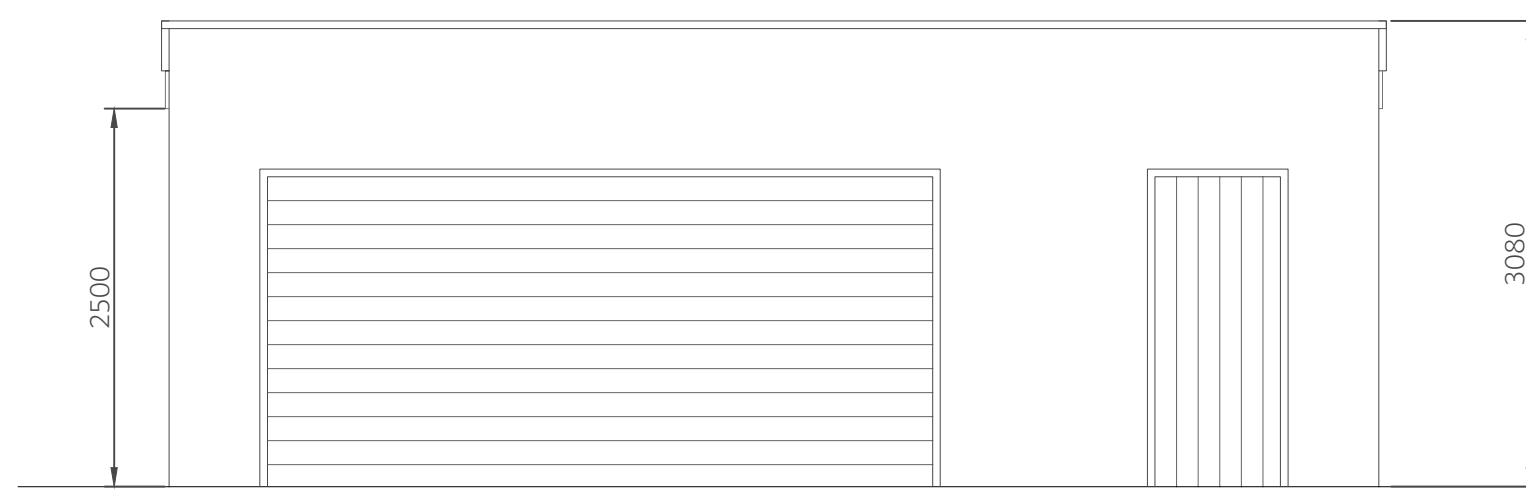


Revisions:		
REV.	DESCRIPTION:	DATE:

NOTES:

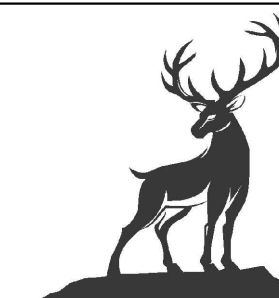

Blackdown Design
www.blackdowndesign.co.uk

www.blackdowndesign.co.uk

TITLE: Proposed Garage

CLIENT: 37 Ashburton Road, Ruislip, HA4 6AA

SCALE AT A1: 1:50, 1:200 & 1:1250	DATE: 10.11.2021	DRAWN: DK
-----------------------------------	------------------	-----------

DATE: 10.11.2021

DRAWN: DK

PROJECT NO: BDD_089

DRAWING NO: BDD_089_01C

REVISION:C

