



EXISTING FLOOR PLAN

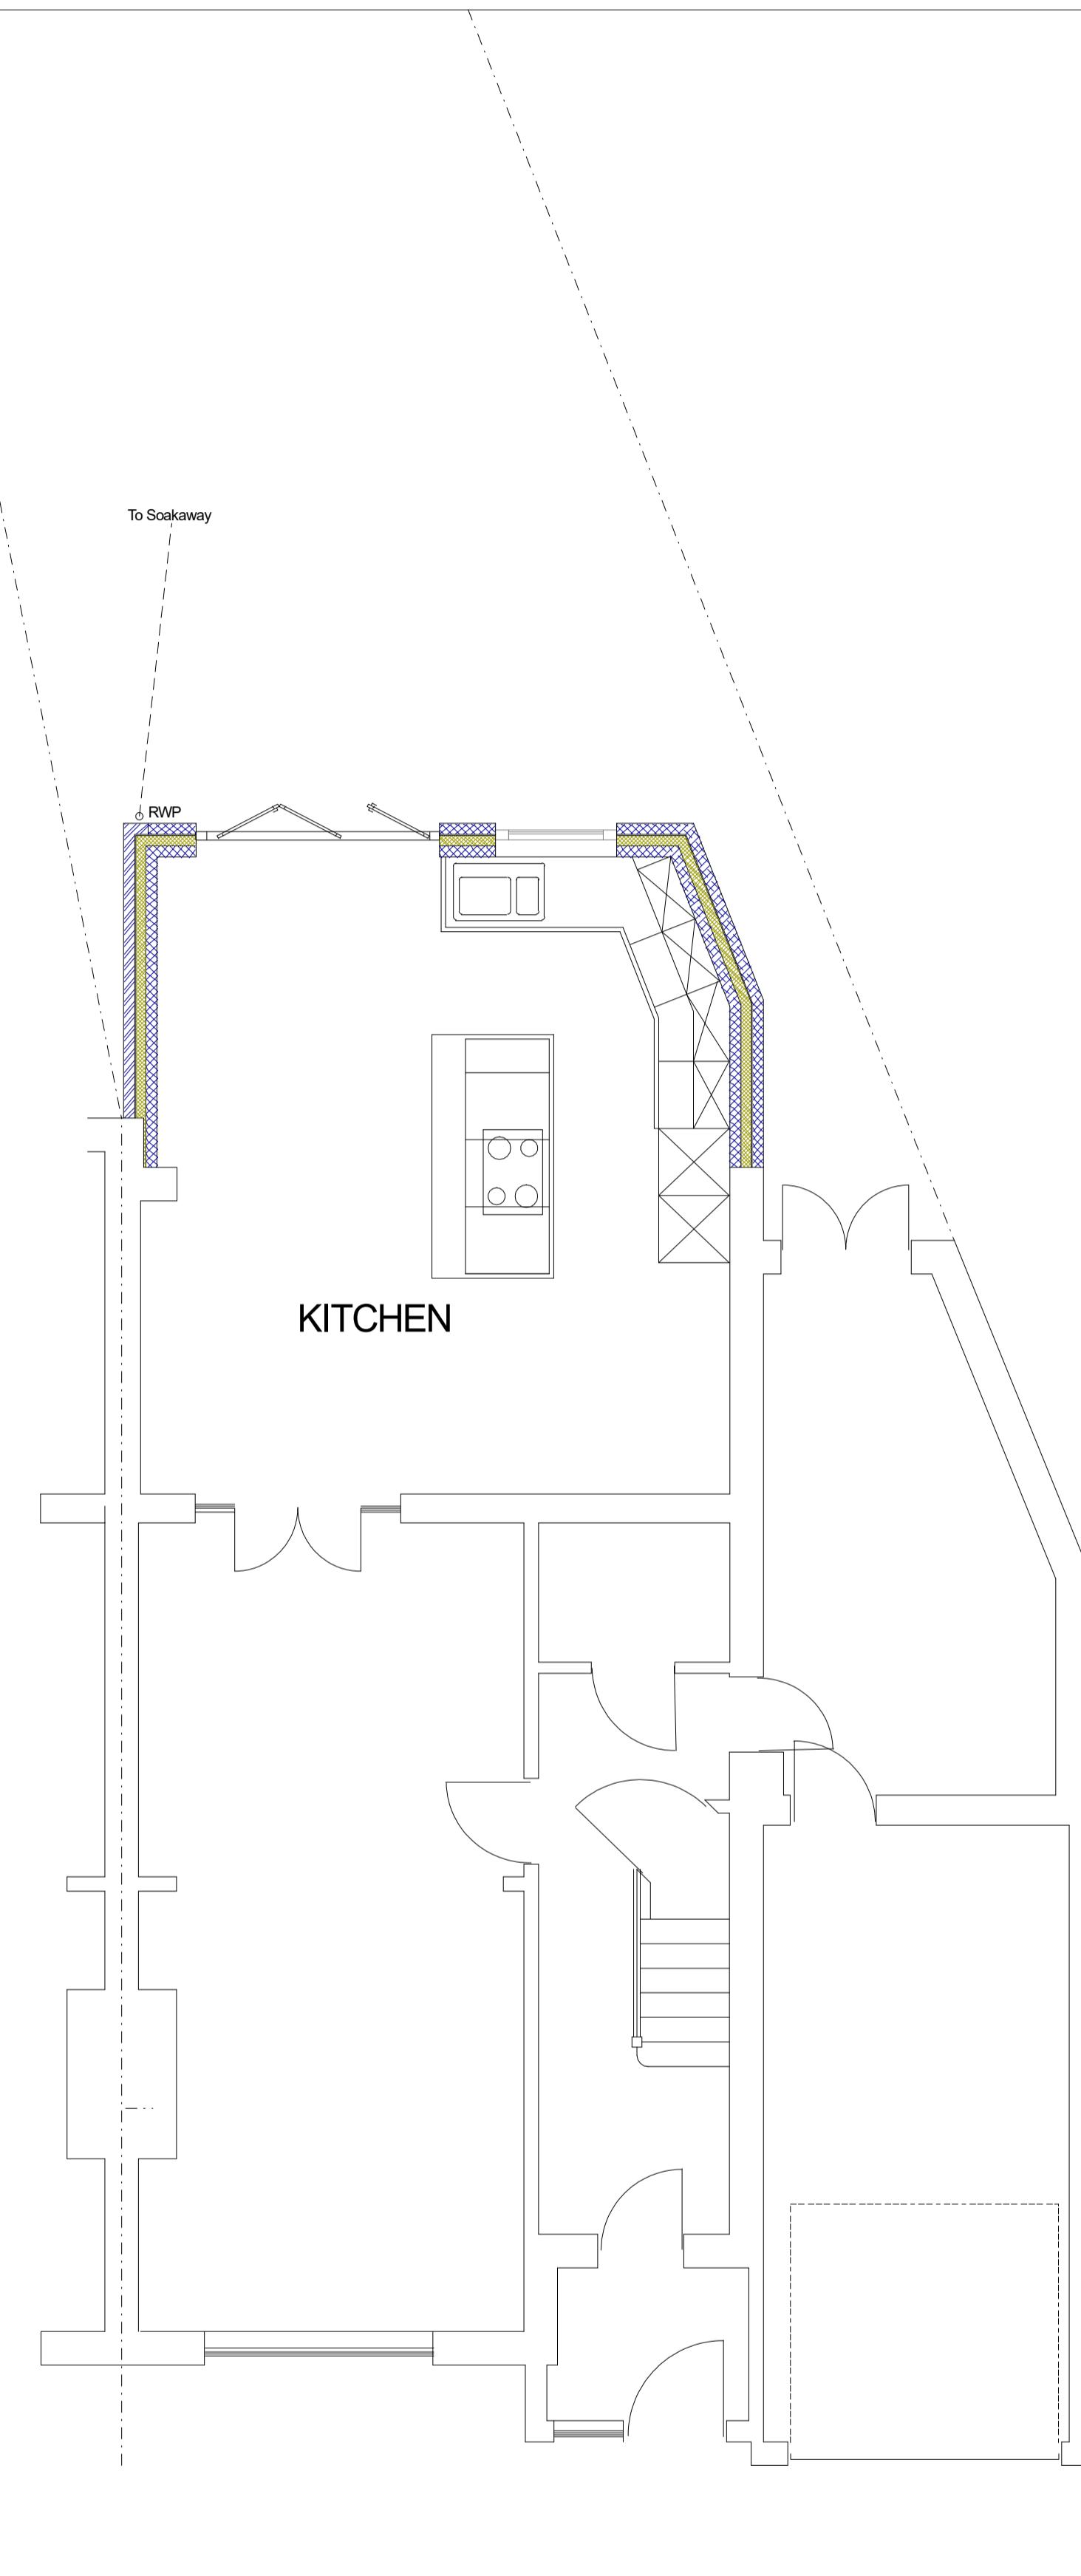

PROPOSED FLOOR PLAN

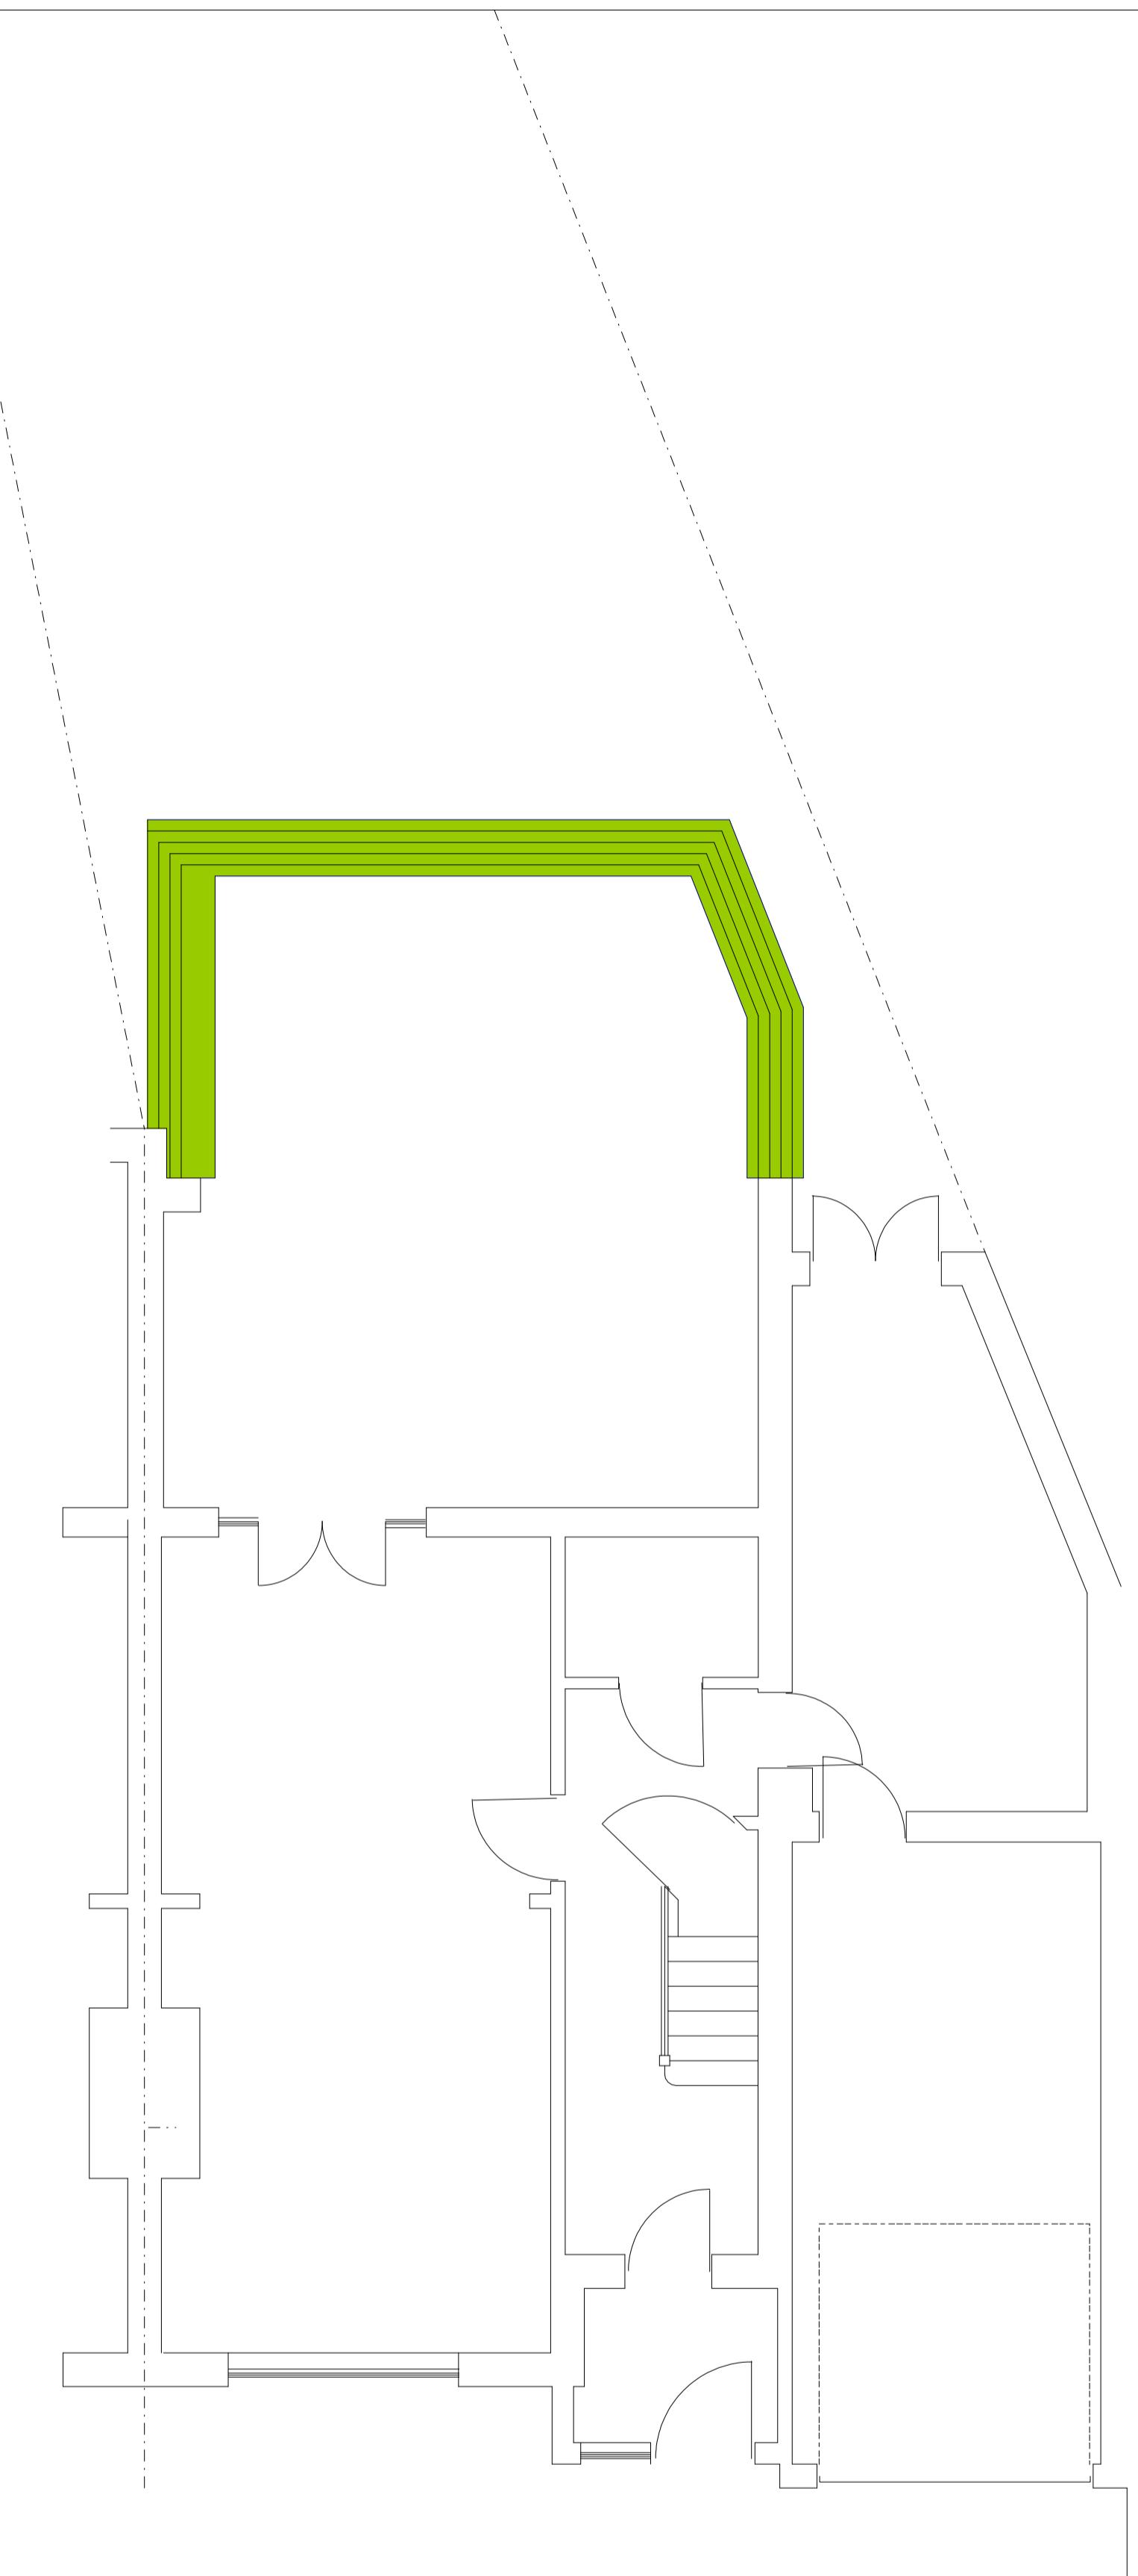

PROPOSED FOUNDATION PLAN

