


PROPOSED ROOF CARCASS

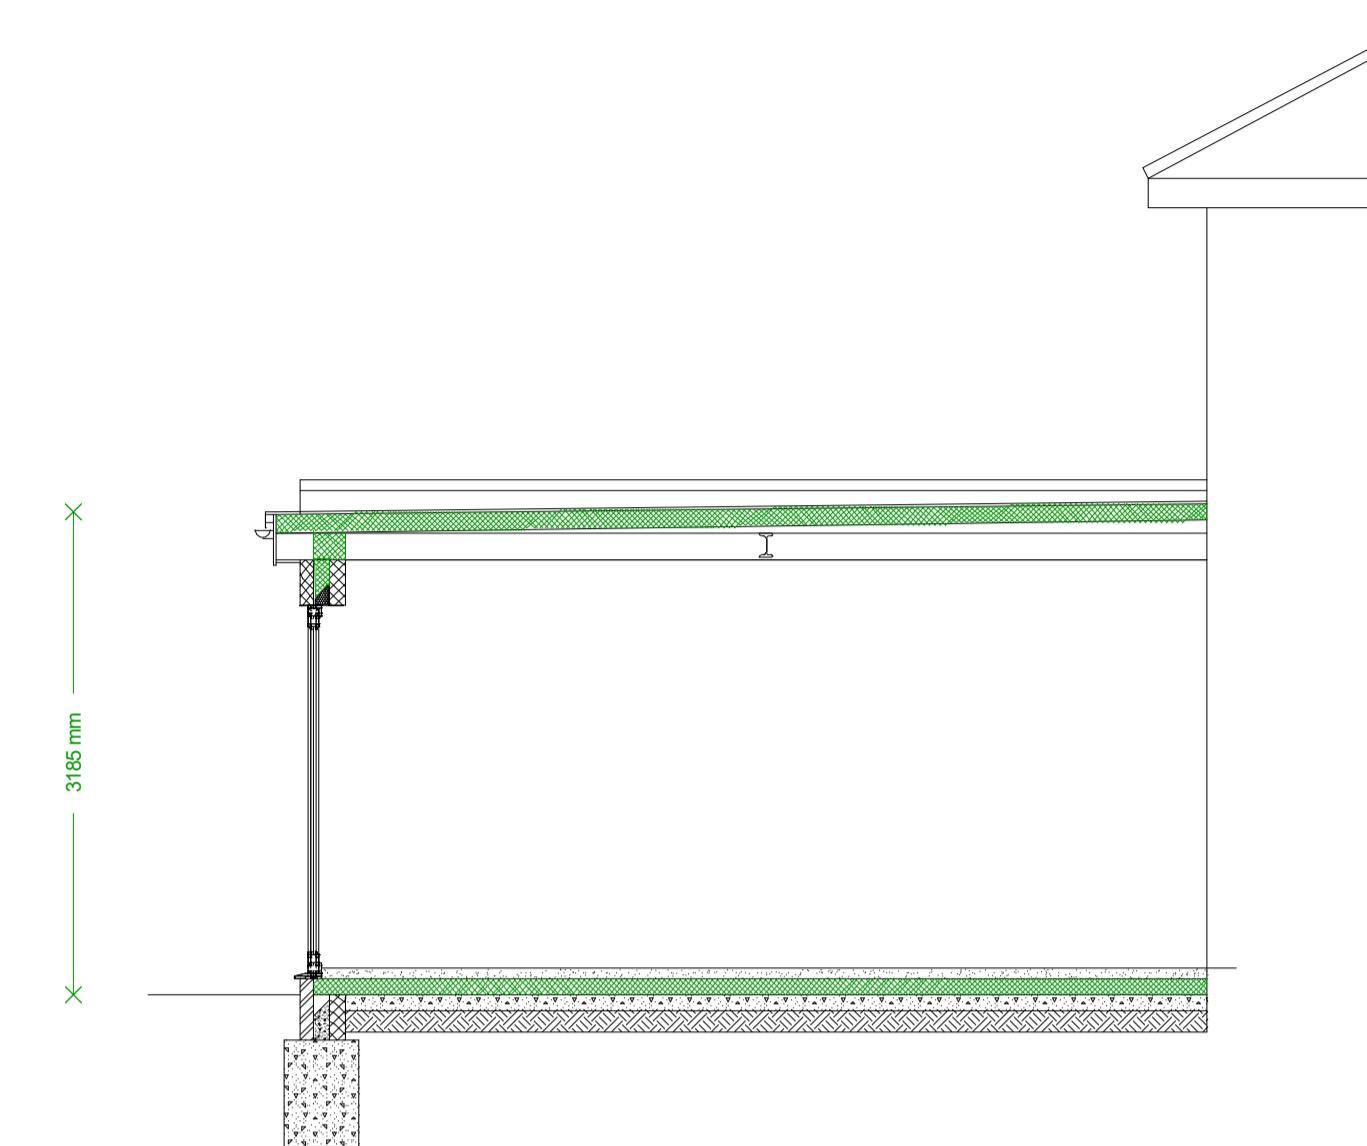

PROPOSED SIDE ELEVATION

85 Burnham Avenue
Ickenham

SCALE 1:50
0 1m 2m 3m 4m 5m

PLAN
PROJECT
Single Storey Rear Extension
Plans and detail

DWG No
03
Rev. - C

Date: May 2022
Project: 85 Burnham Avenue, Ickenham
Scale 1:50 @ A1
Checked: AW
Drawing Title: Plans
Status: Planning
Job No: 370

Highford
Design and Build Limited
27 Bellamy Close, Ickenham, Middlesex, UB10 8SJ
email: info@highforddesign.co.uk - web: www.highforddesign.co.uk
telephone: 01895 622575 - mobile: 07957 390205