


PROPOSED ROOF CARCASS

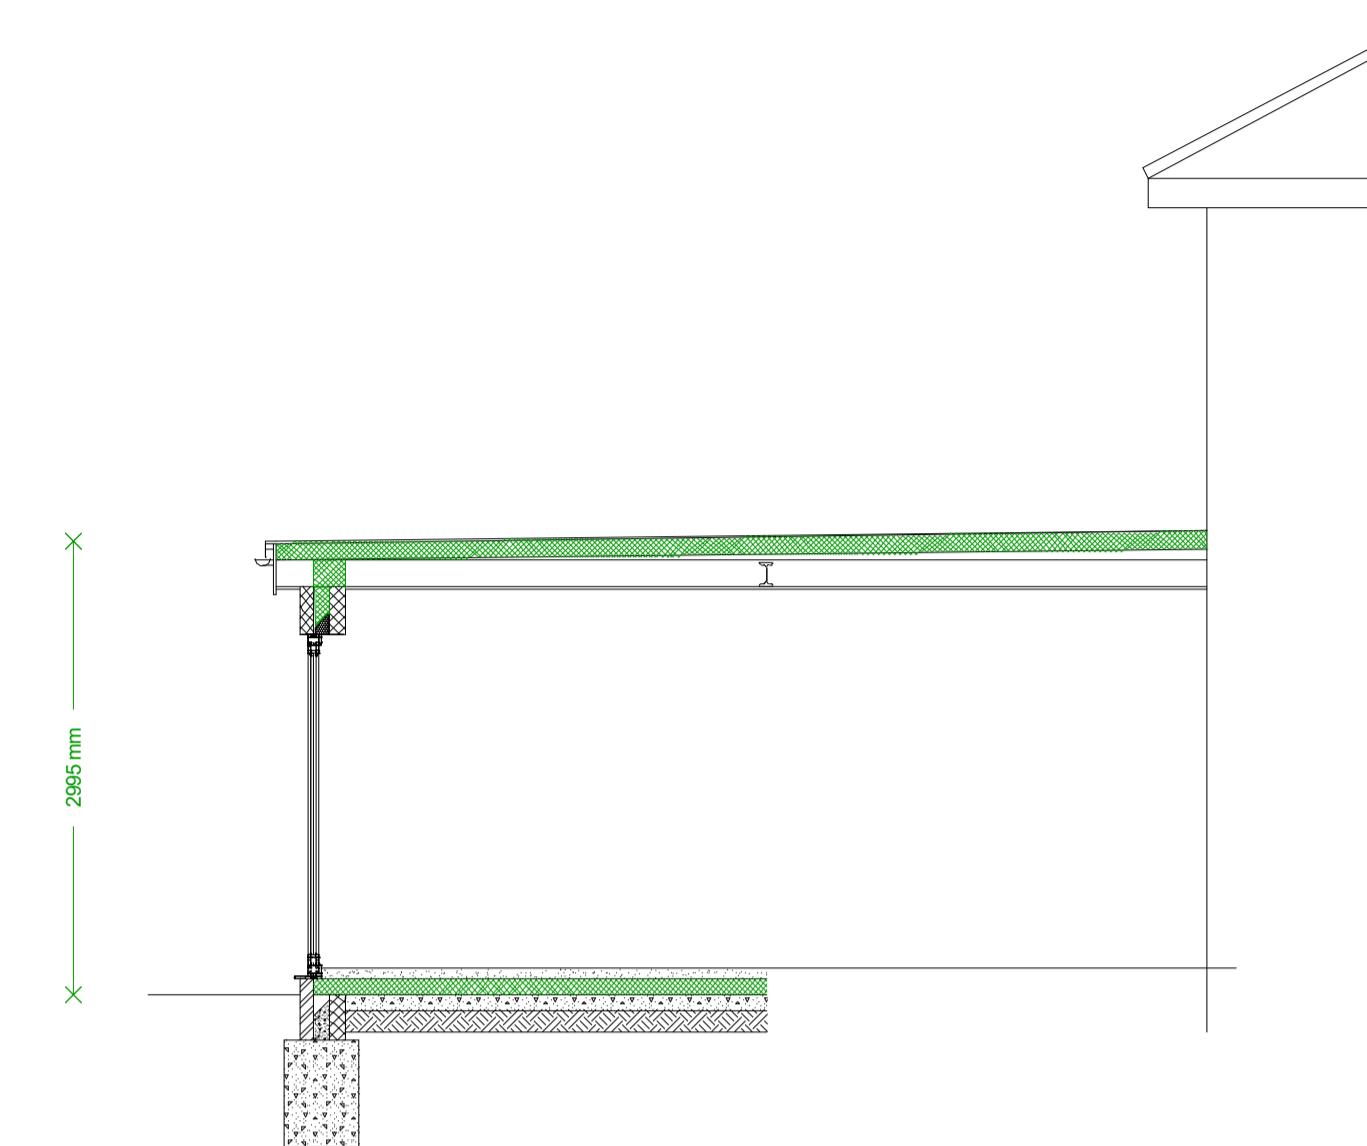

PROPOSED SIDE ELEVATION

85 Burnham Avenue  
Ickenham

SCALE 1:50  
0 1m 2m 3m 4m 5m

PLAN  
PROJECT  
Single Storey Rear Extension  
Plans and detail

DWG No  
03  
Rev: - d

Date: May 2022  
Project: 85 Burnham Avenue, Ickenham  
Scale 1:50 @ A1  
Checked: AW  
Drawing Title: Plans  
Status: Planning  
Job No: 370

**Highford**  
Design and Build Limited  
27 Bellamy Close, Ickenham, Middlesex, UB10 8SJ  
email: info@highforddesign.co.uk - web: www.highforddesign.co.uk  
telephone: 01895 622575 - mobile: 07957 390205