




Internally illuminated linear 'Costa
Coffee'

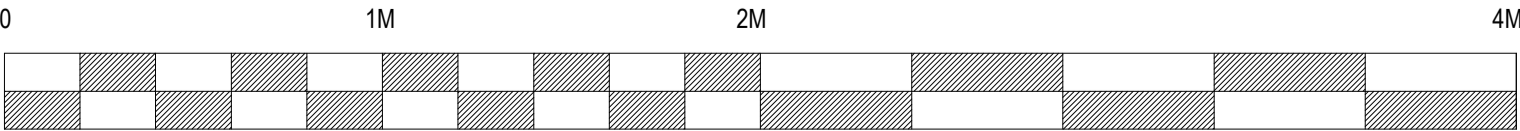

SCALE BAR SCALE 1:20



Client:
COSTA COFFEE

Project:
172 Uxbridge High St

Drg title:
Proposed External
Elevations

Scheme: Uplift v2.1

Scale: 1:20@A1 Date: 15.01.24

Drg No: XXXXX/5.0 Rev: -

Drg by: GD Check: JJ/SS

Rev by:

SEA Design Group, Unit 13D Princes Drive,
Kenilworth, Warwickshire CV8 2FD UK
Email: office@seadesigngroup.com
Telephone: +44 (0)1926 864440