


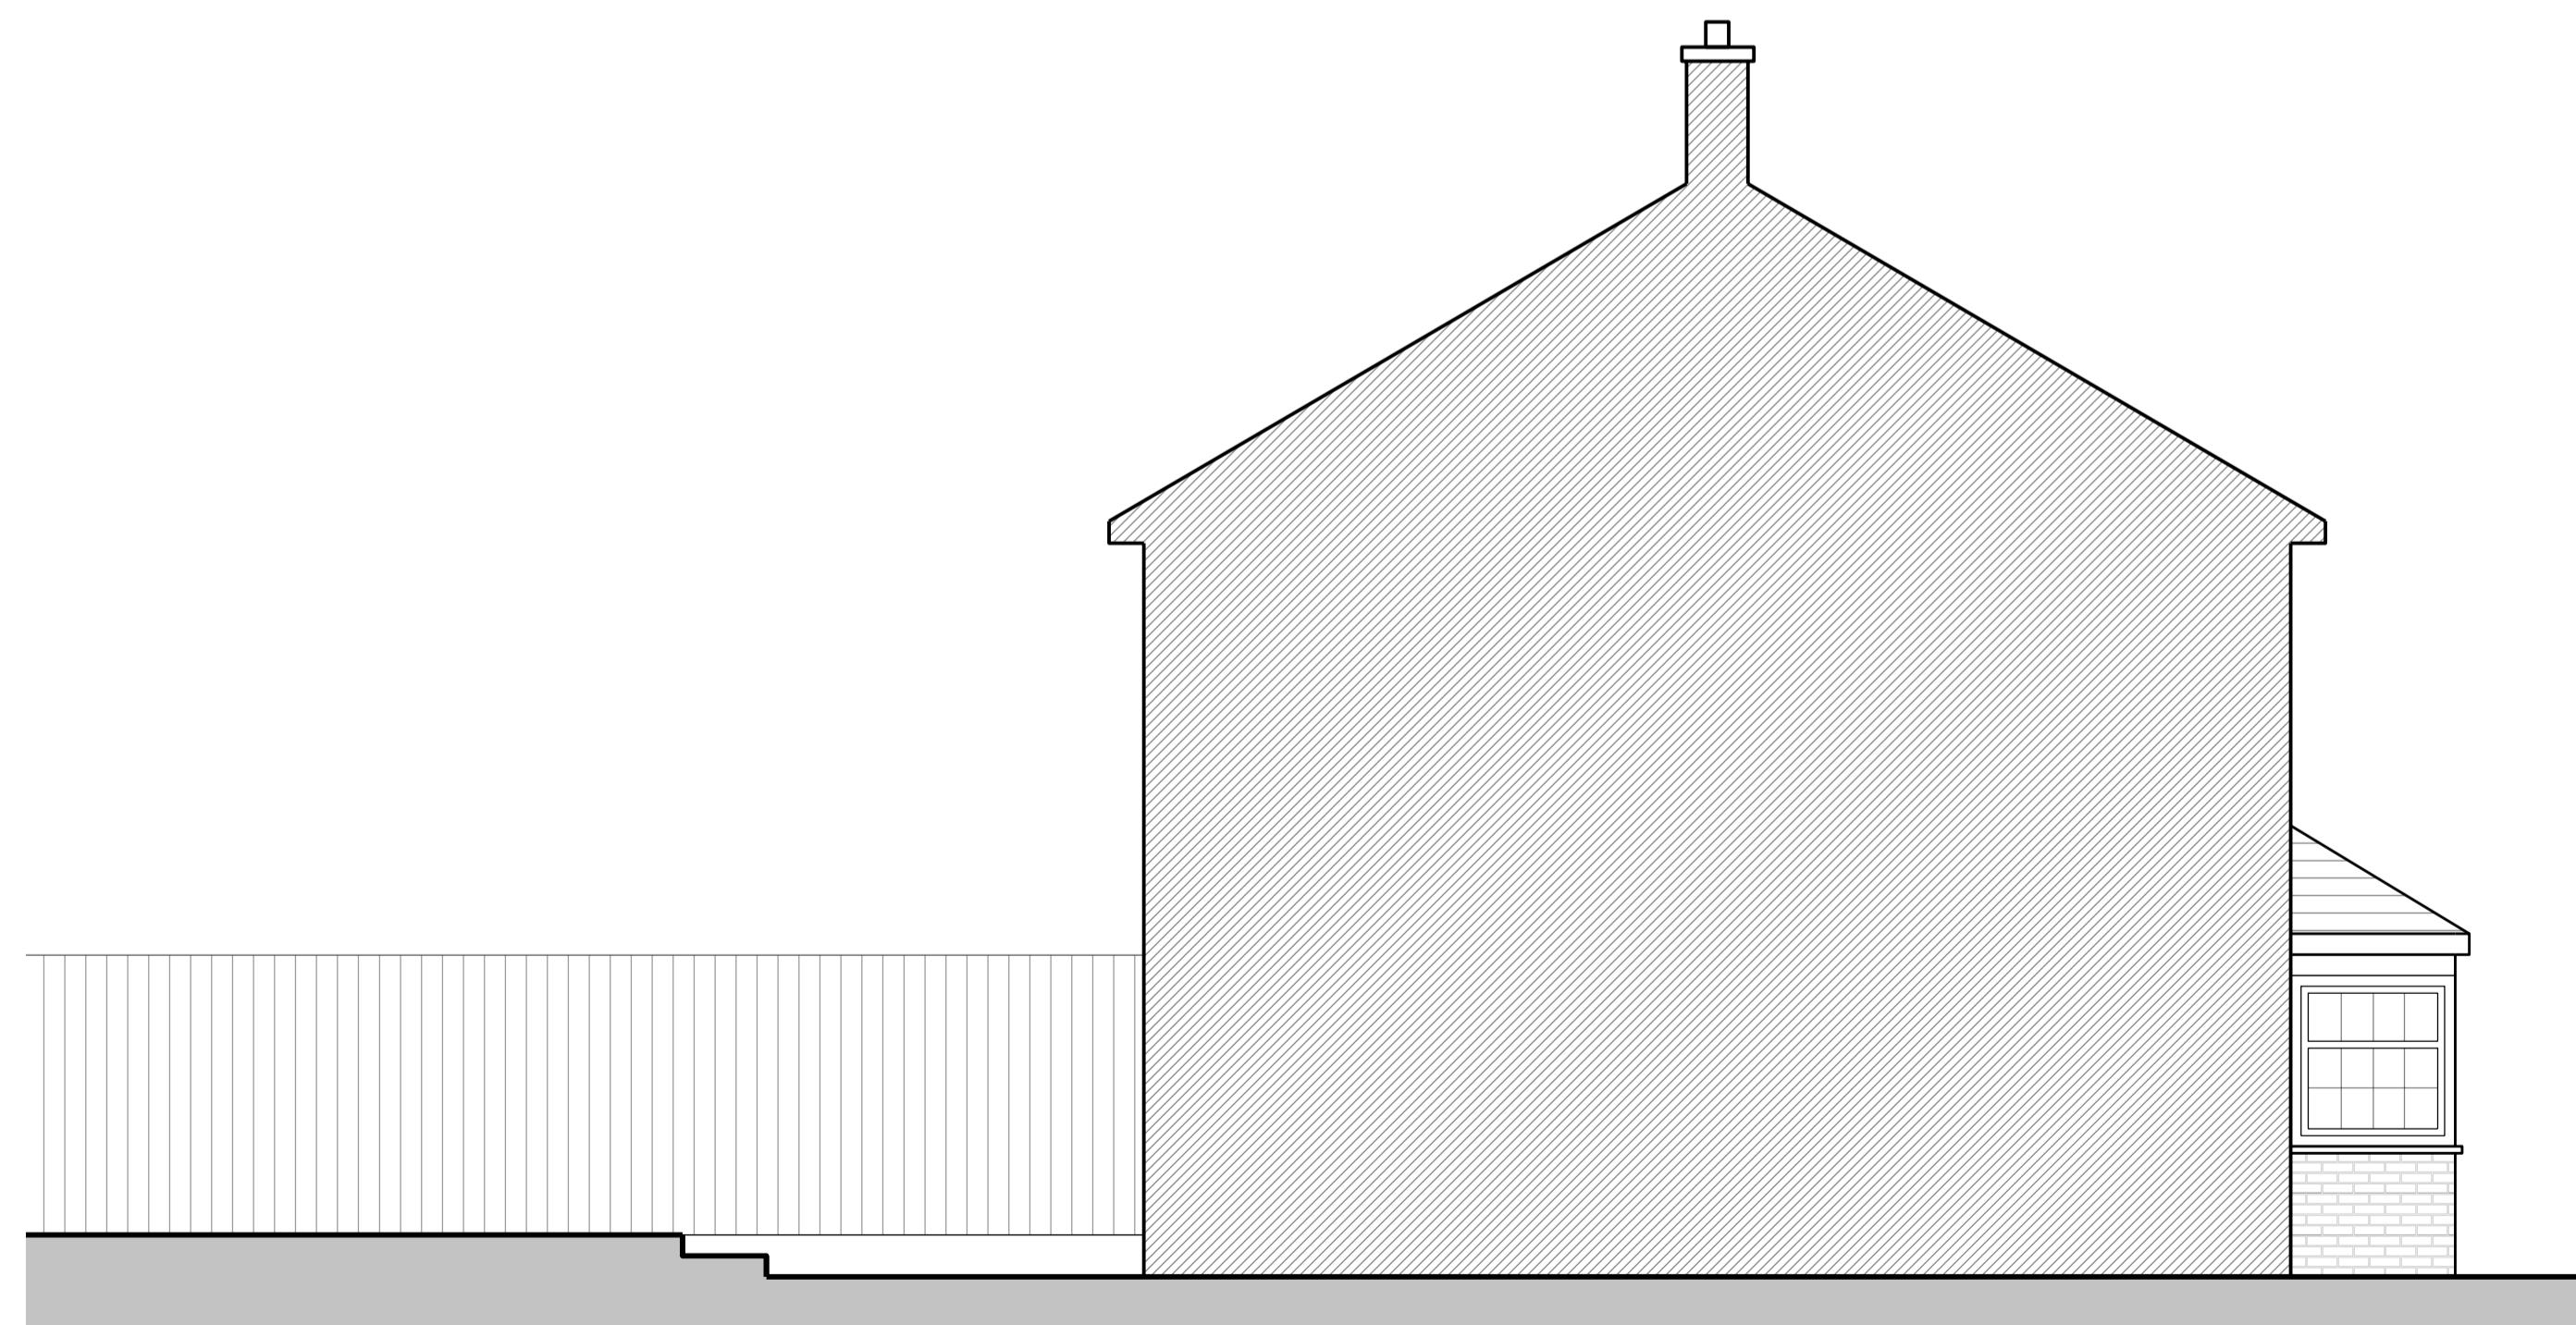



EXISTING ELEVATION A



EXISTING ELEVATION B



EXISTING ELEVATION D

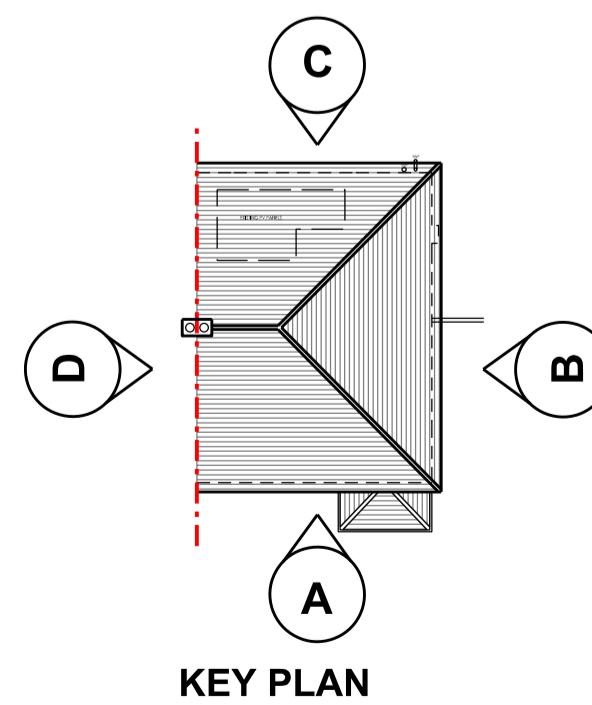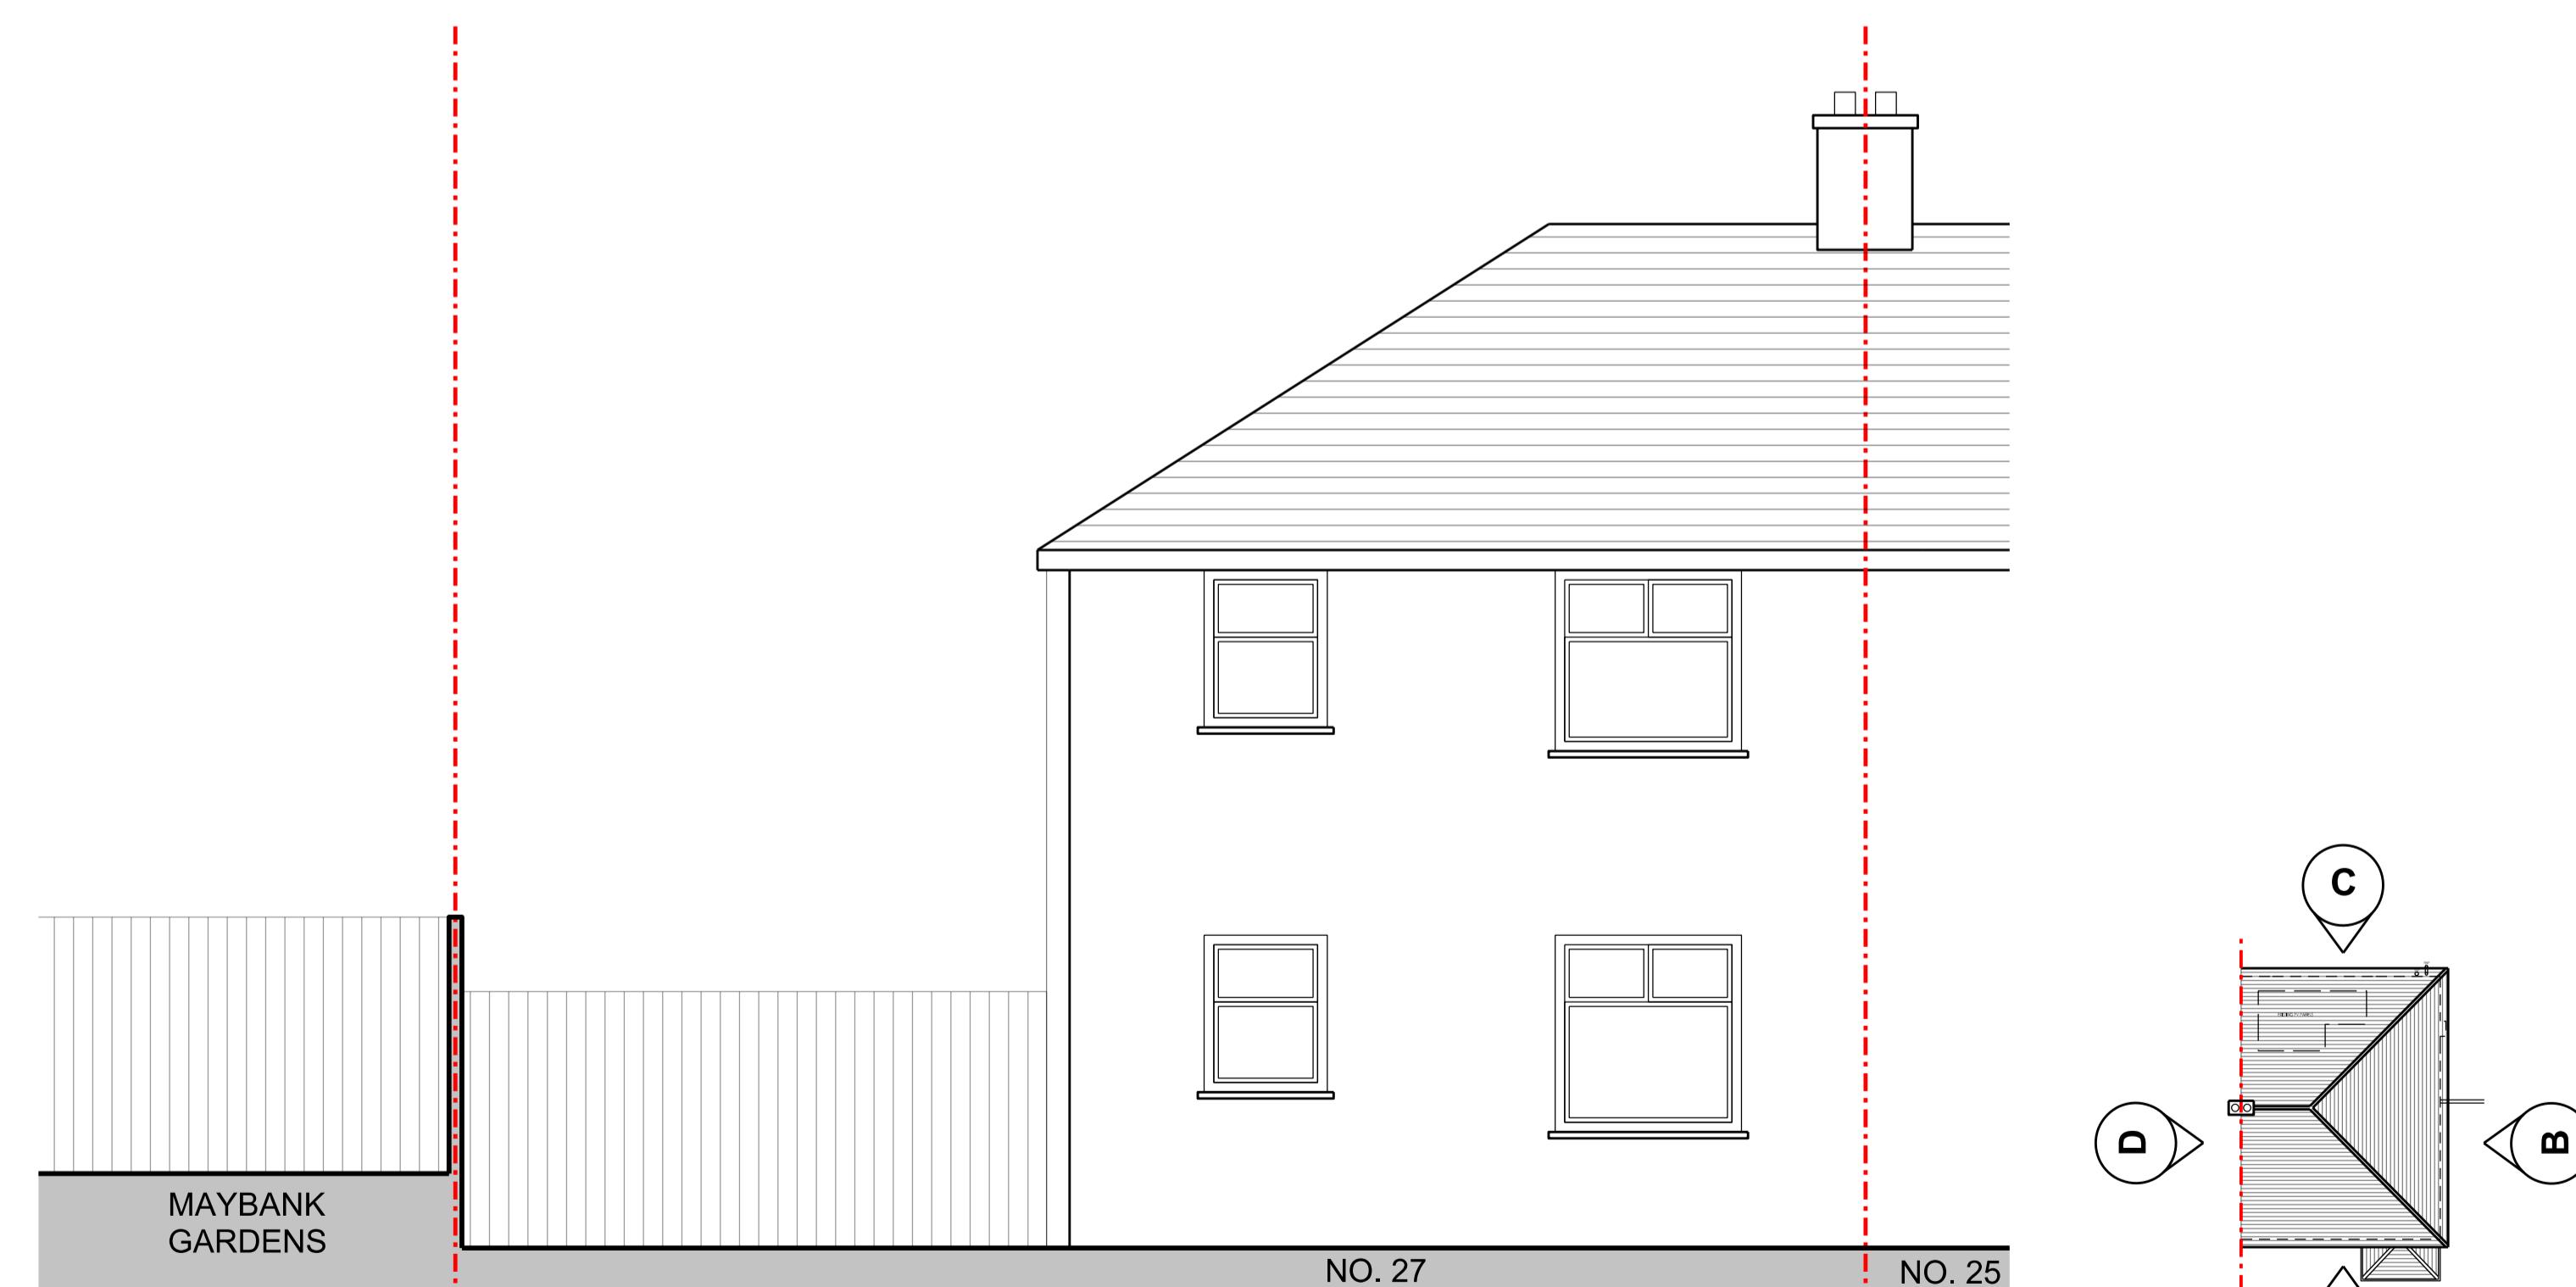

KEY PLAN