




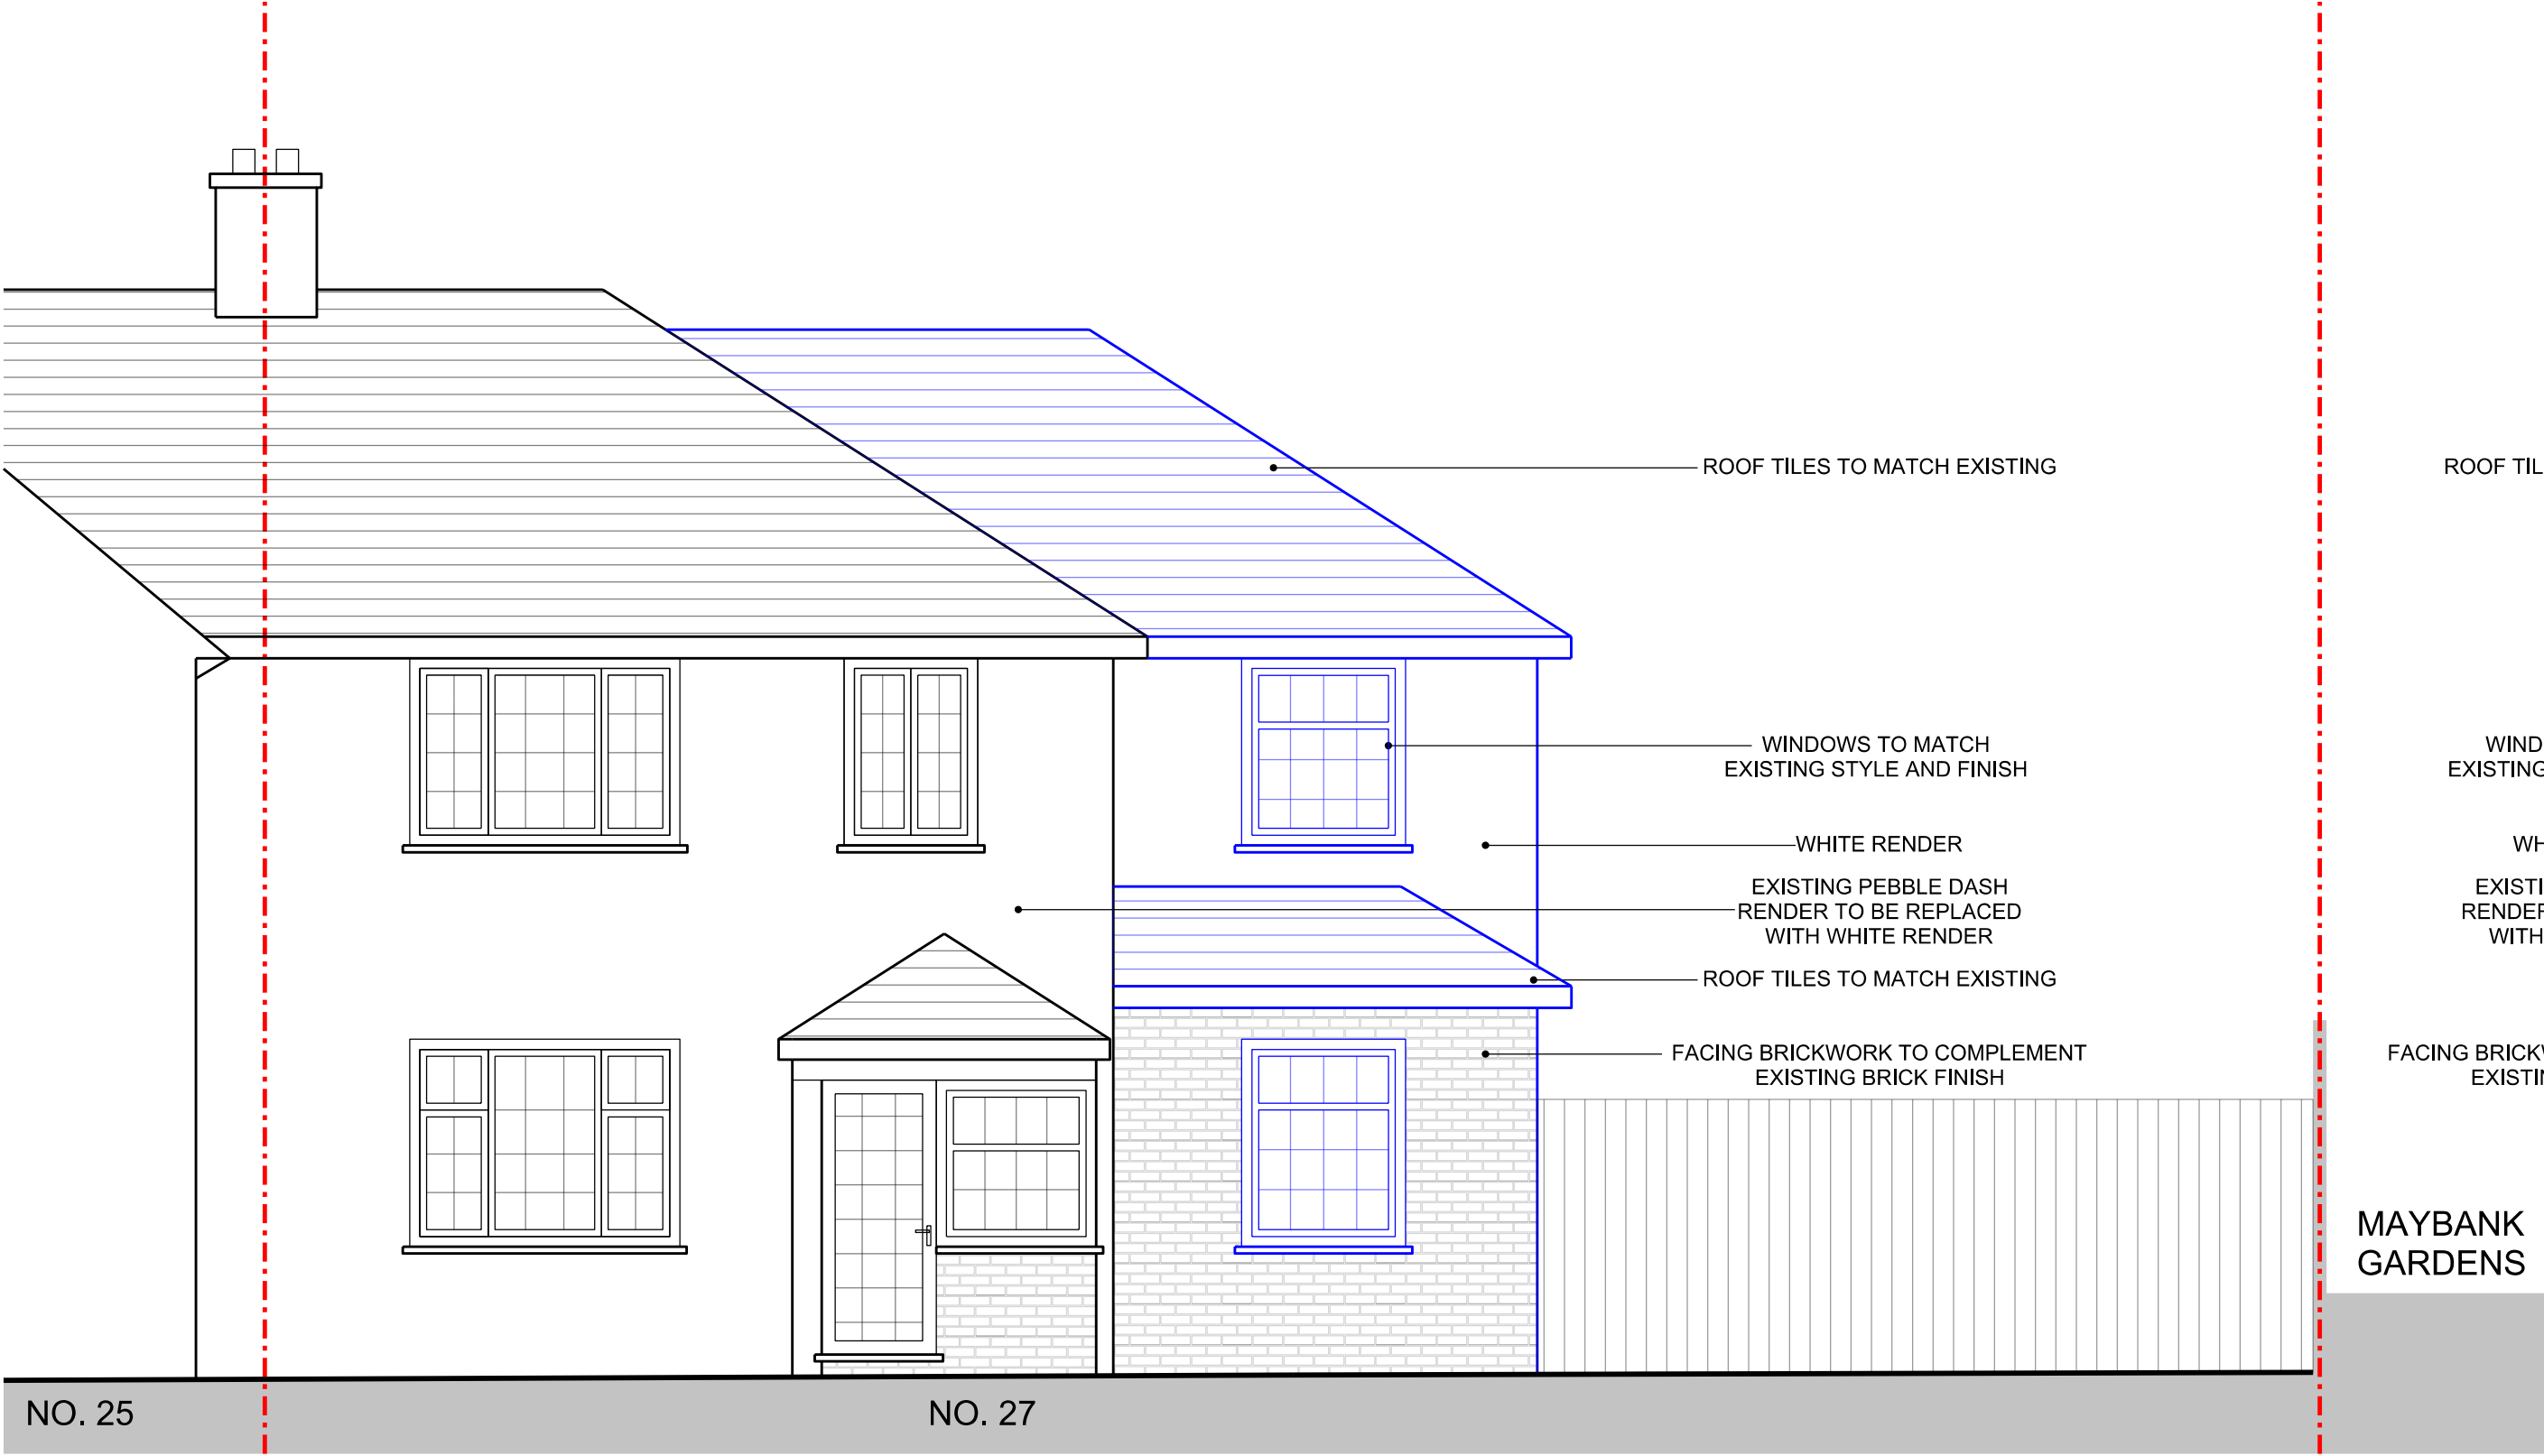


PROPOSED ELEVATION A

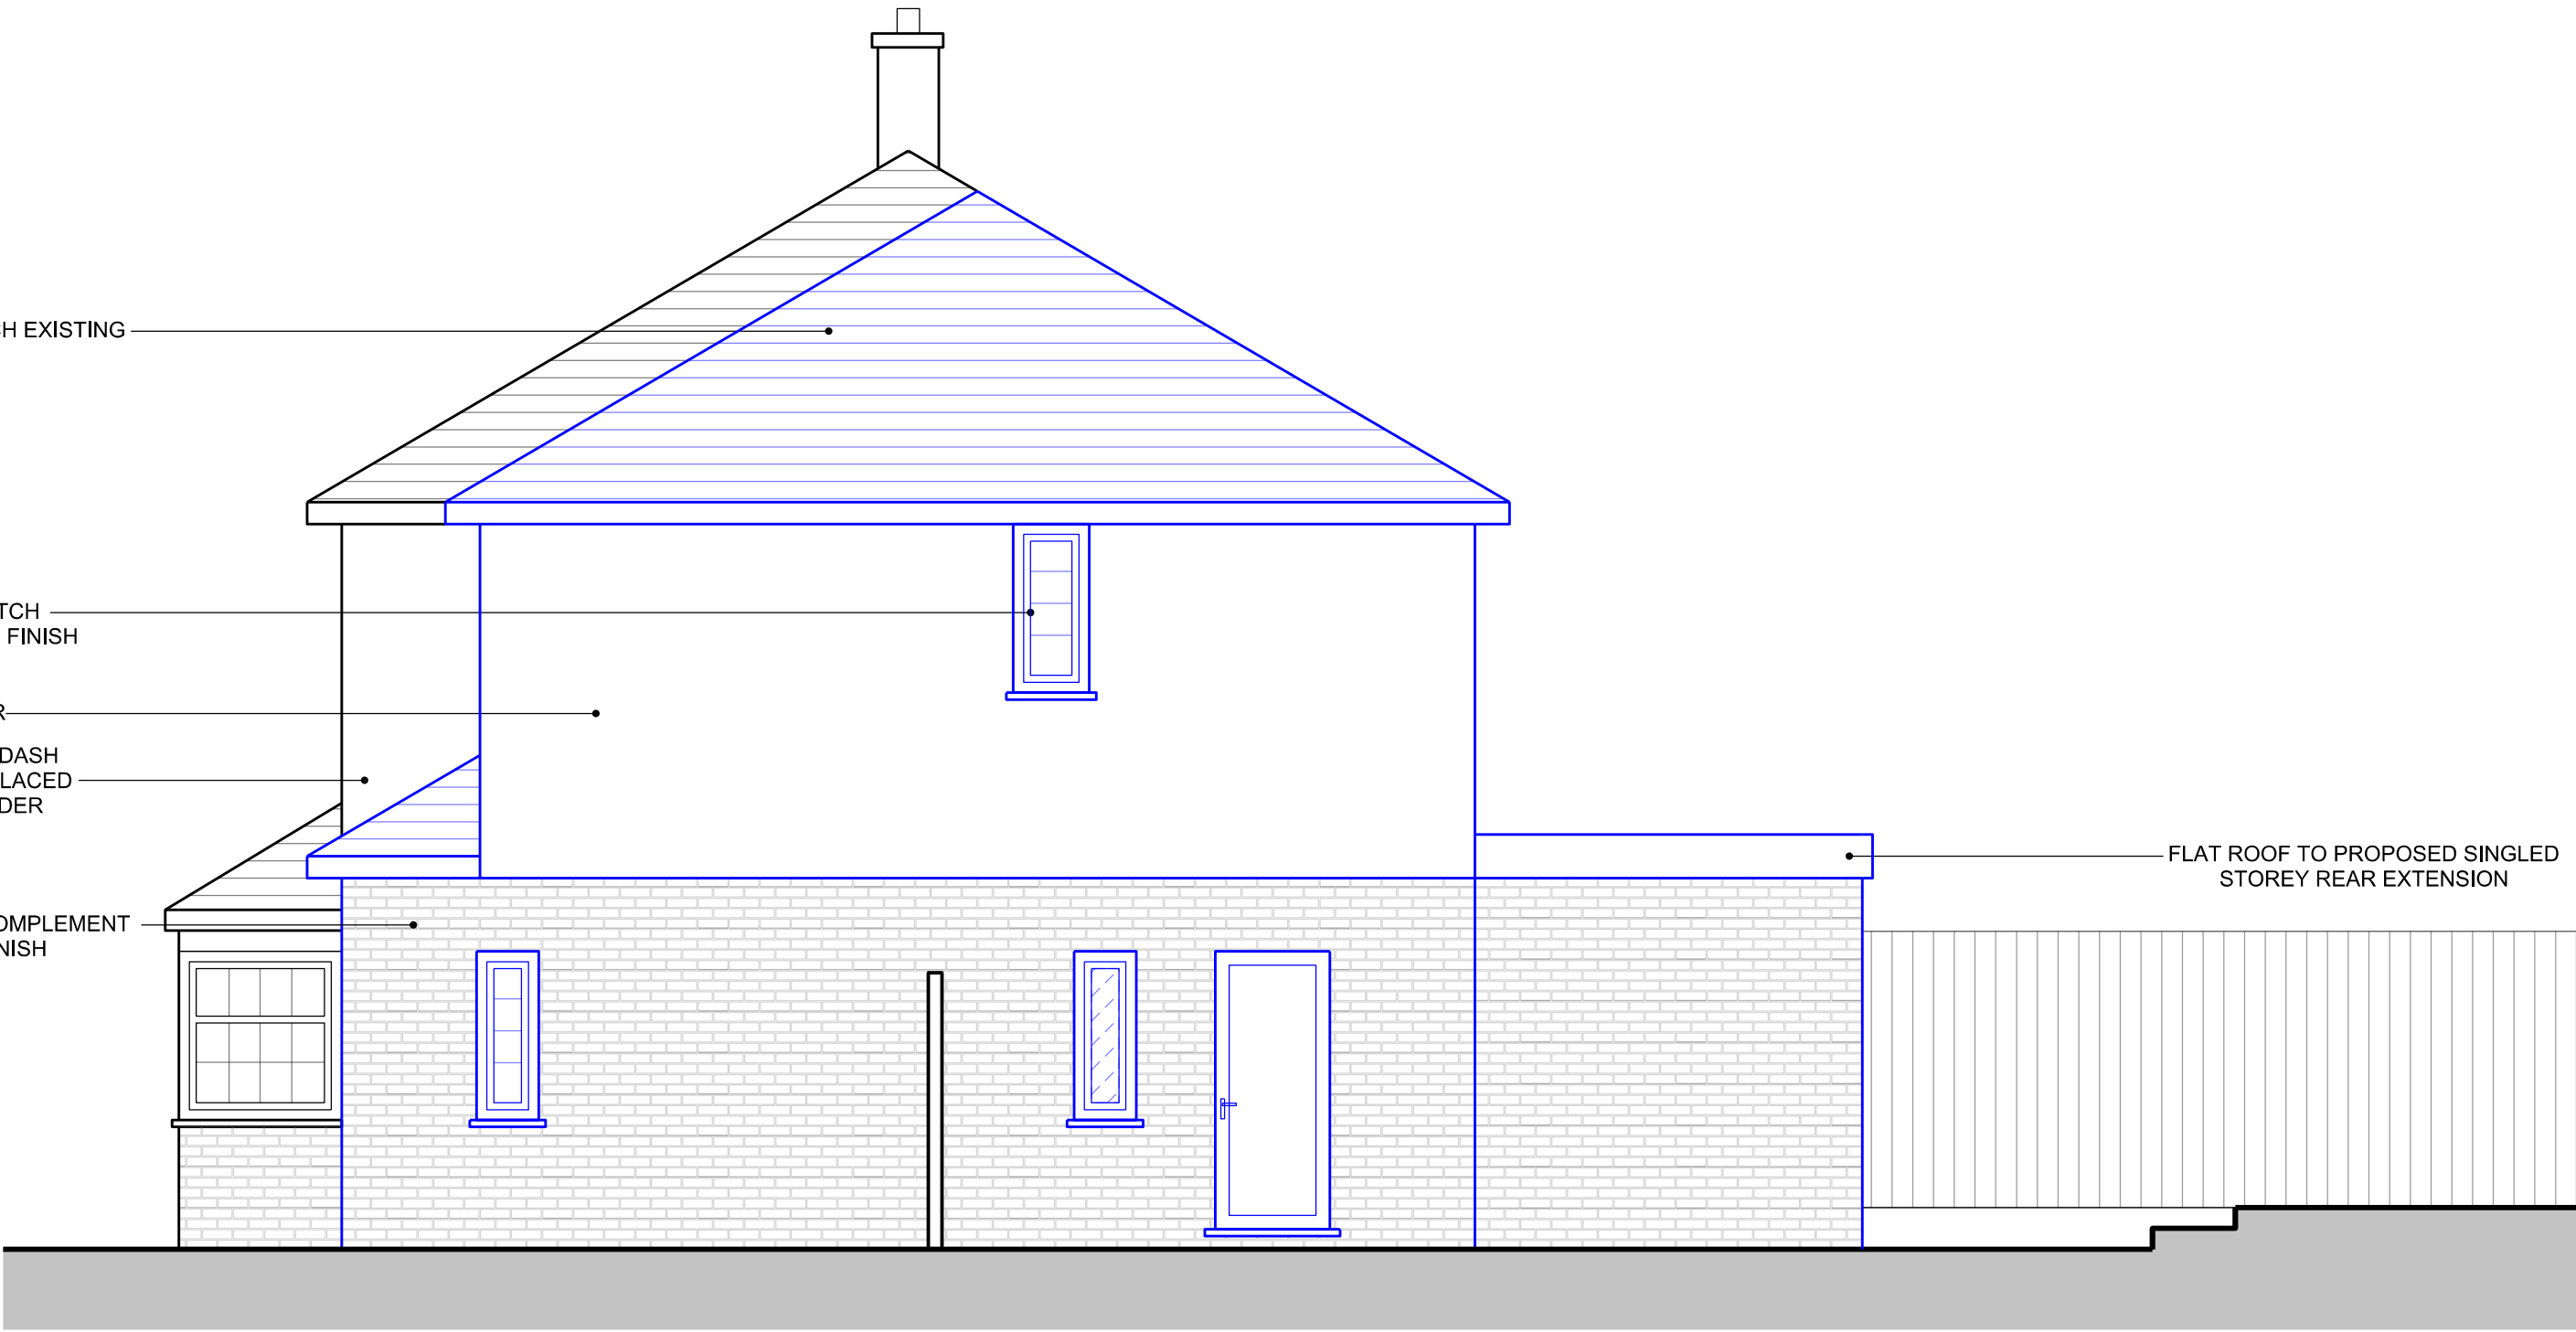


PROPOSED ELEVATION B

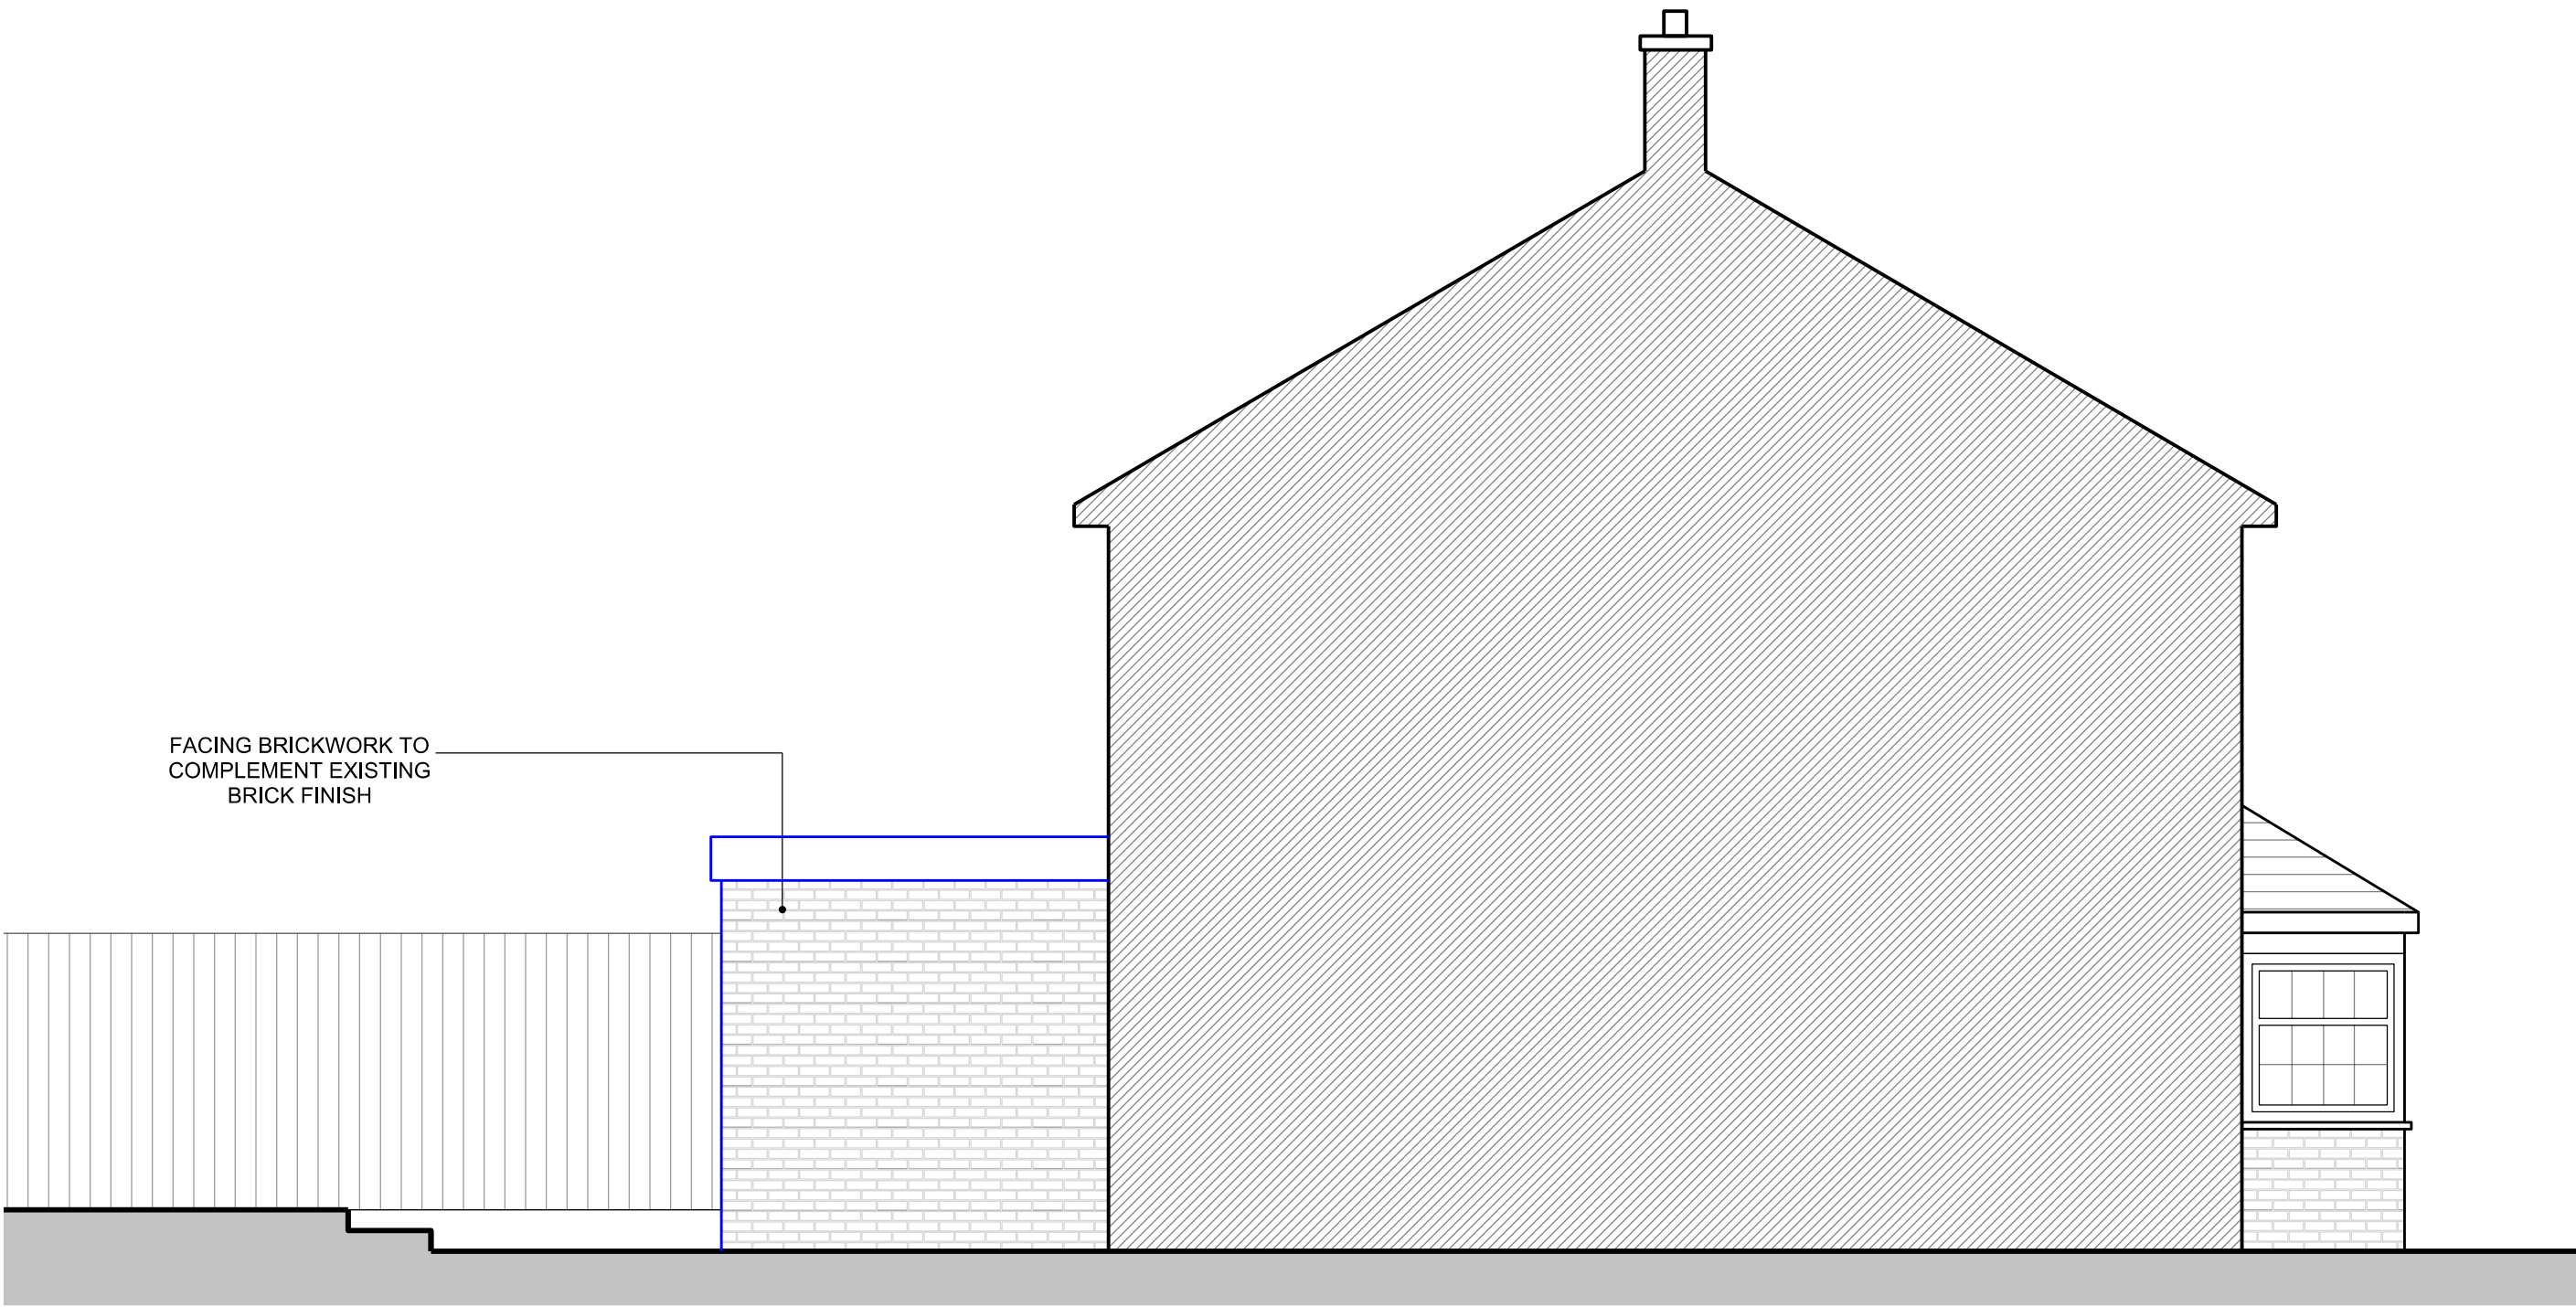

PROPOSED ELEVATION D

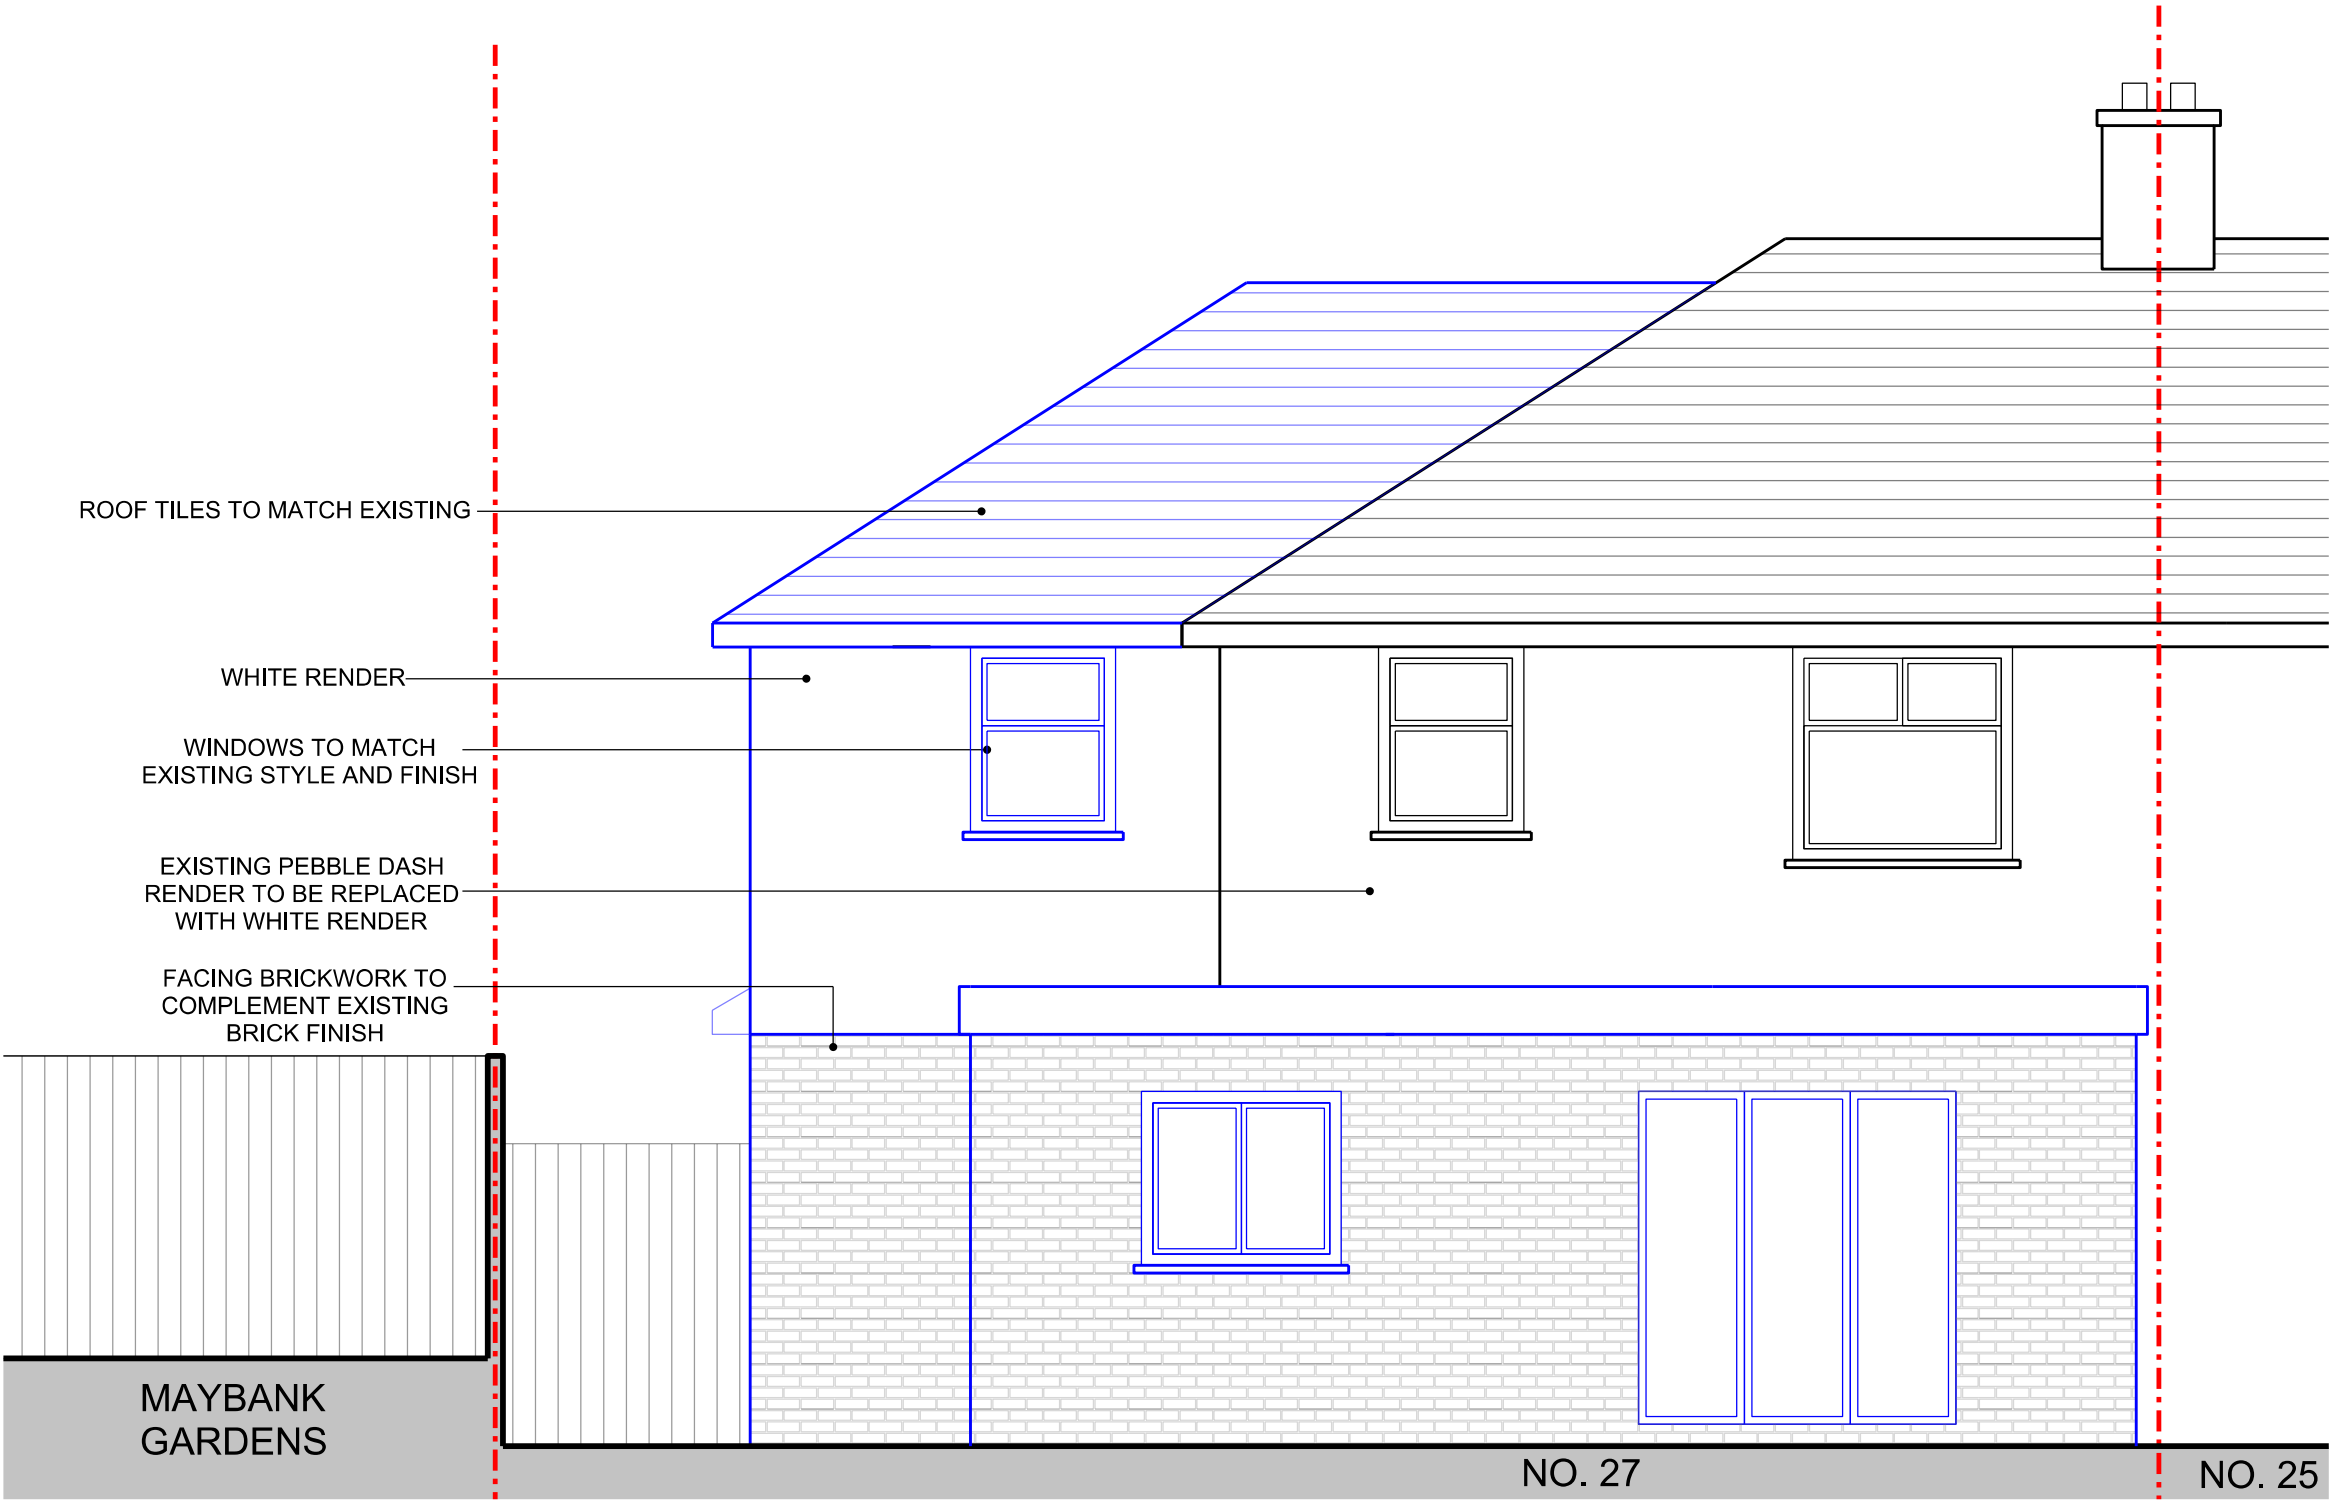

PROPOSED ELEVATION C

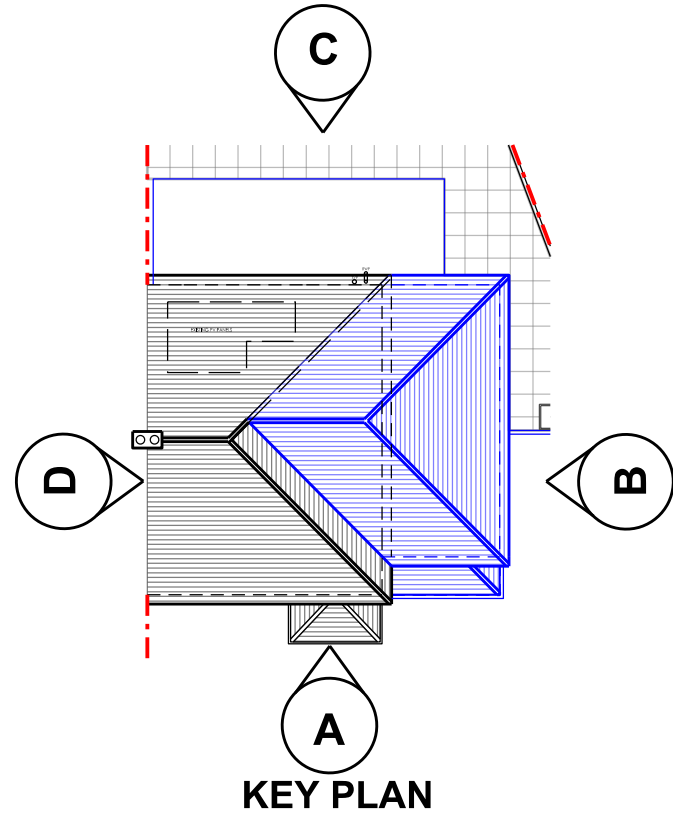

PROJECT	DRAWING TITLE	DRAWING NO.	SCALE	REVISION	DATE	
27 Coniston Gardens	Proposed: Elevations	PL_2048_200	1:50 @ A1 1:100 @ A3	P1	20.04.25	All dimensions to be checked on site prior to commencement of work. Any discrepancy must be brought to the attention of the client. This drawing is subject to copyright. All structural elements are shown indicatively. For all elements of structure refer to structural engineer's and specialist sub- contractor/fabricator's design, detail and specification. This drawing is subject to Copyright and must not be reproduced or used in any form without prior permission from D PATEL ARCHITECTS LTD