




PLANNING

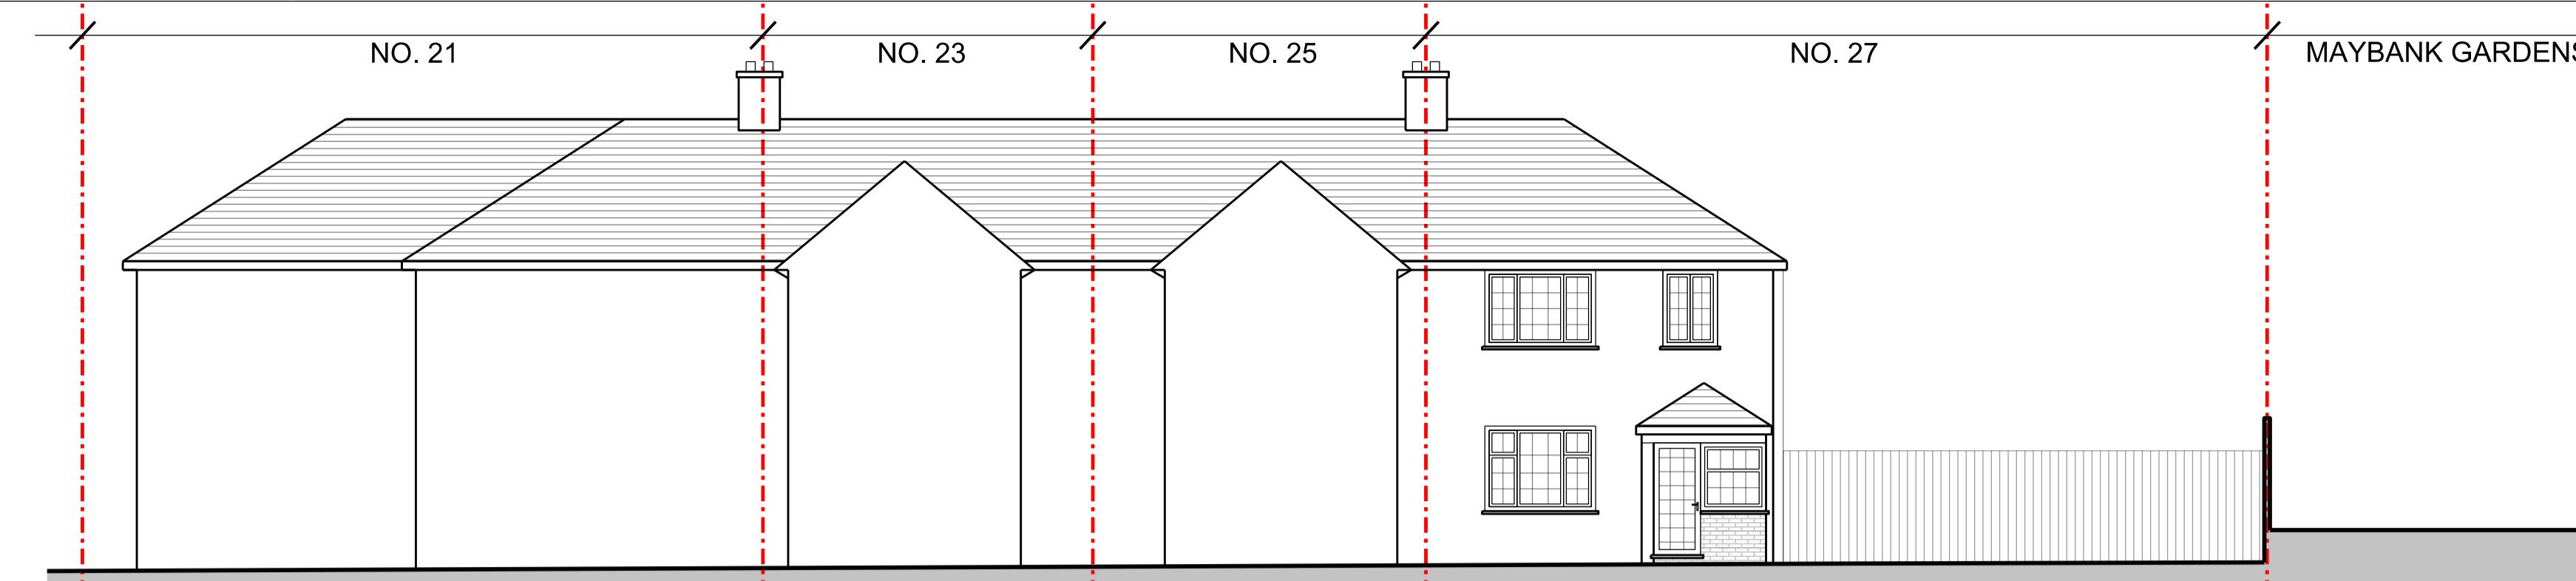


EXISTING FRONT STREET ELEVATION

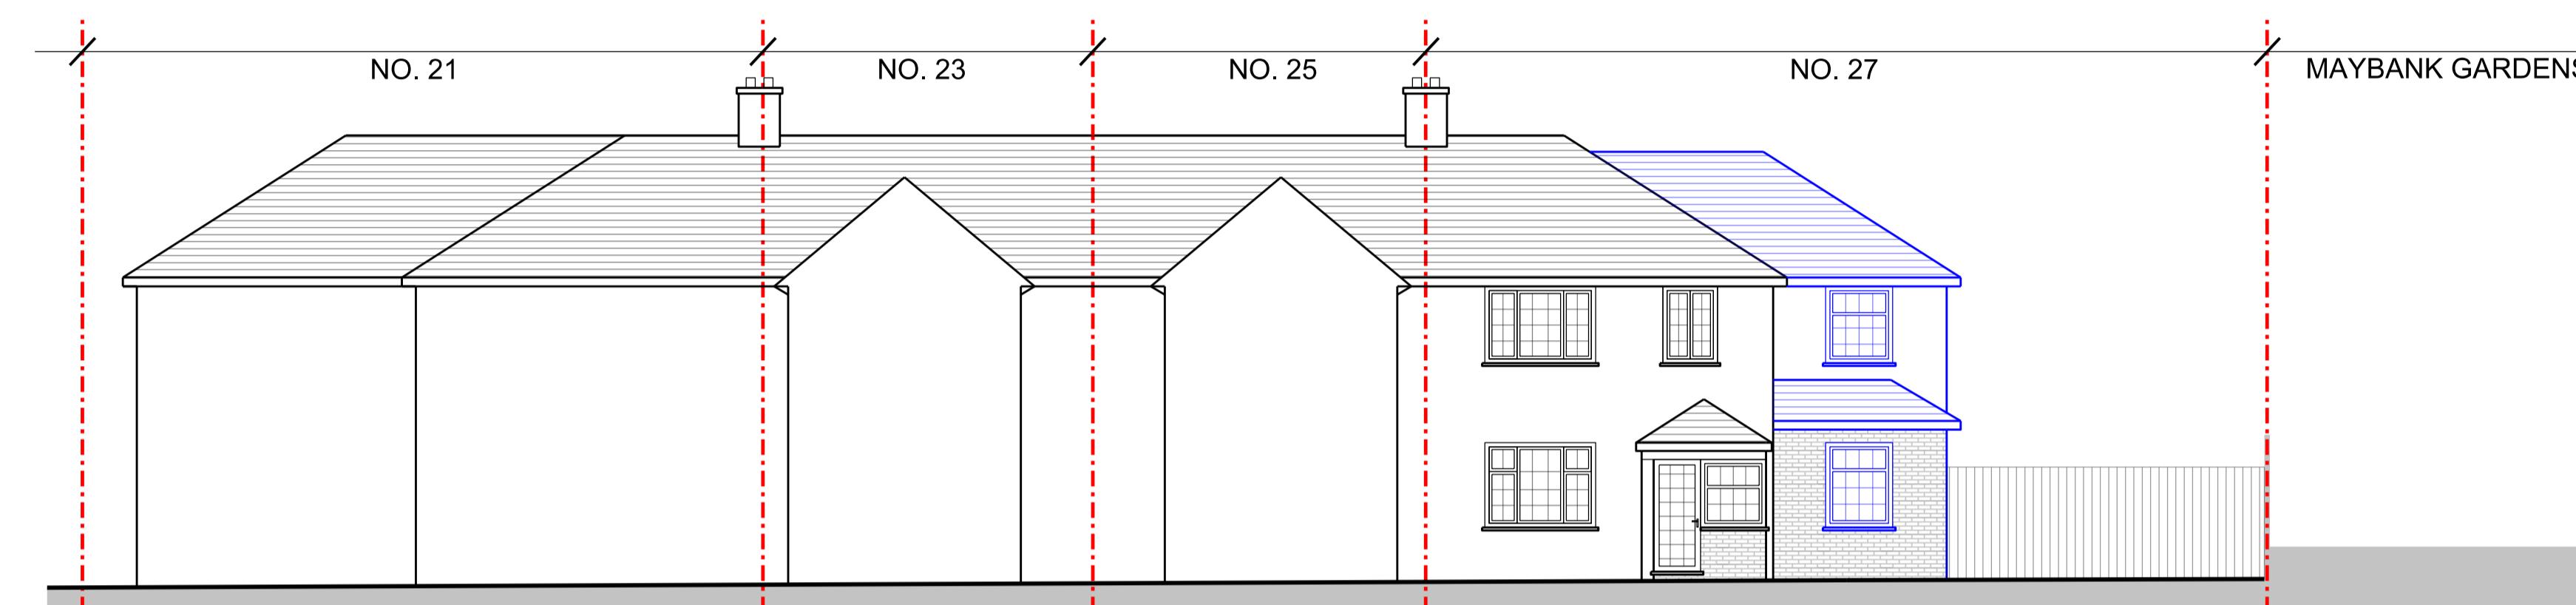

PROPOSED FRONT STREET ELEVATION

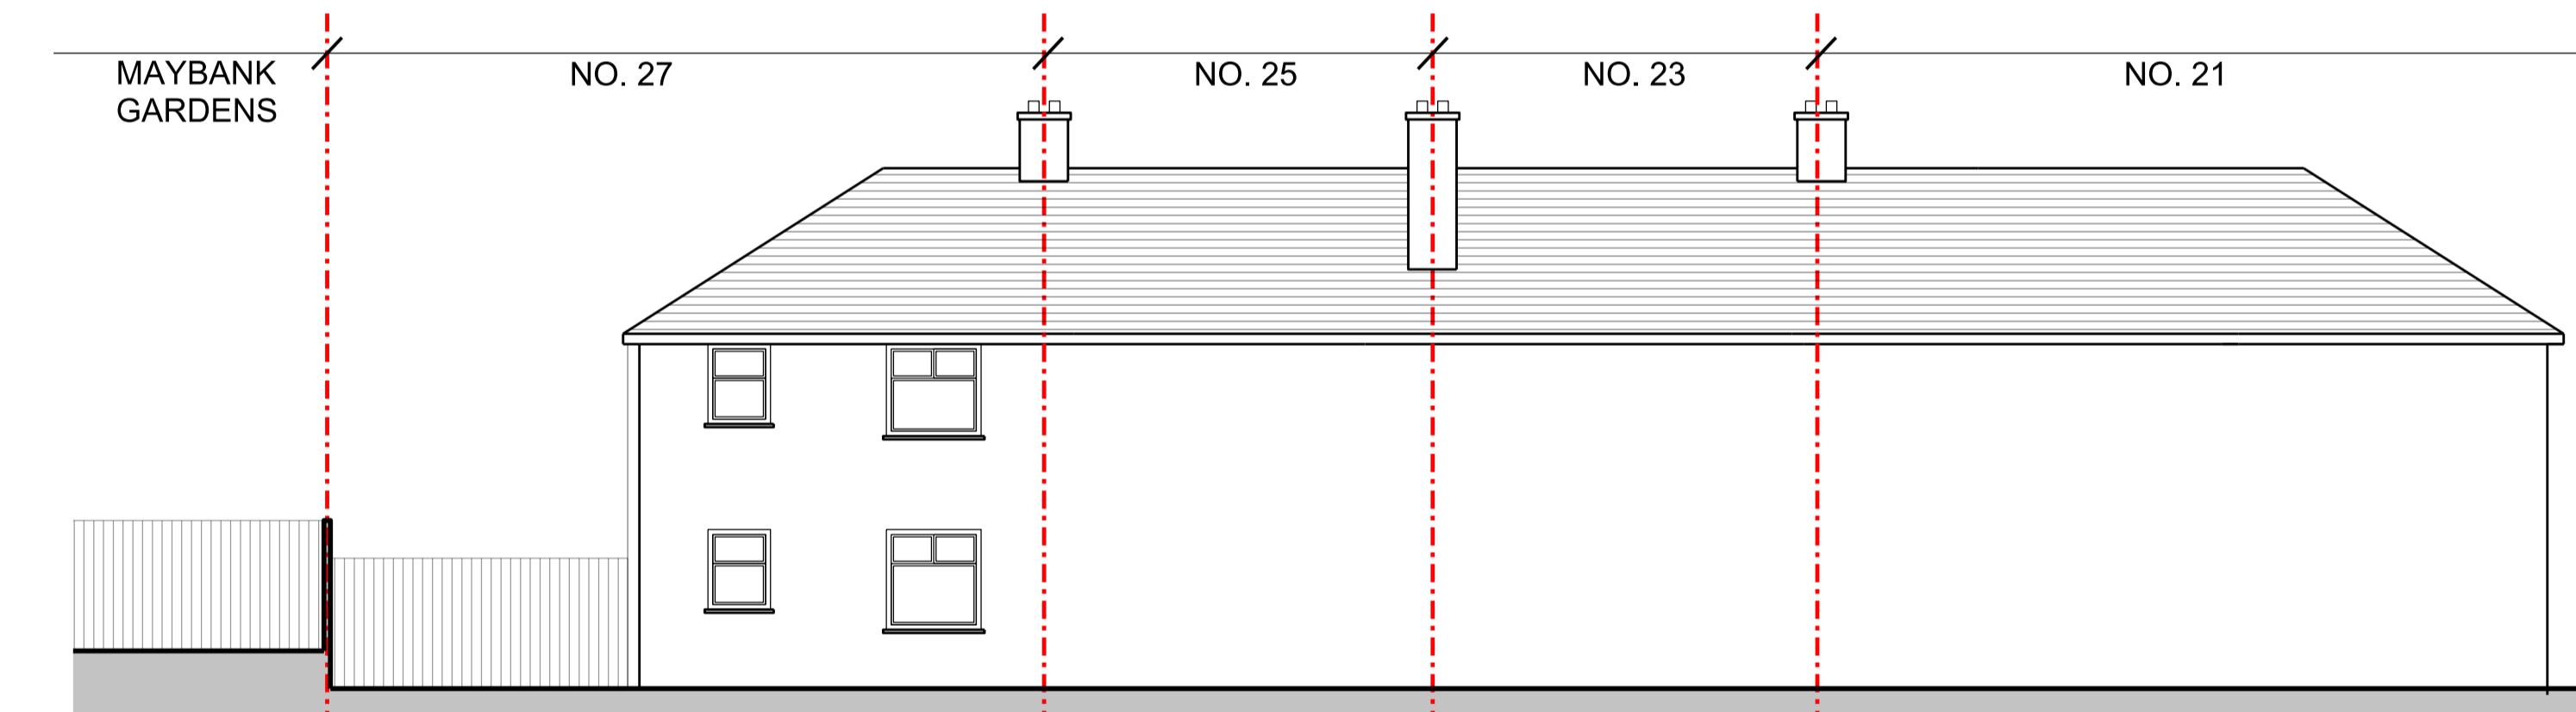

EXISTING REAR STREET ELEVATION

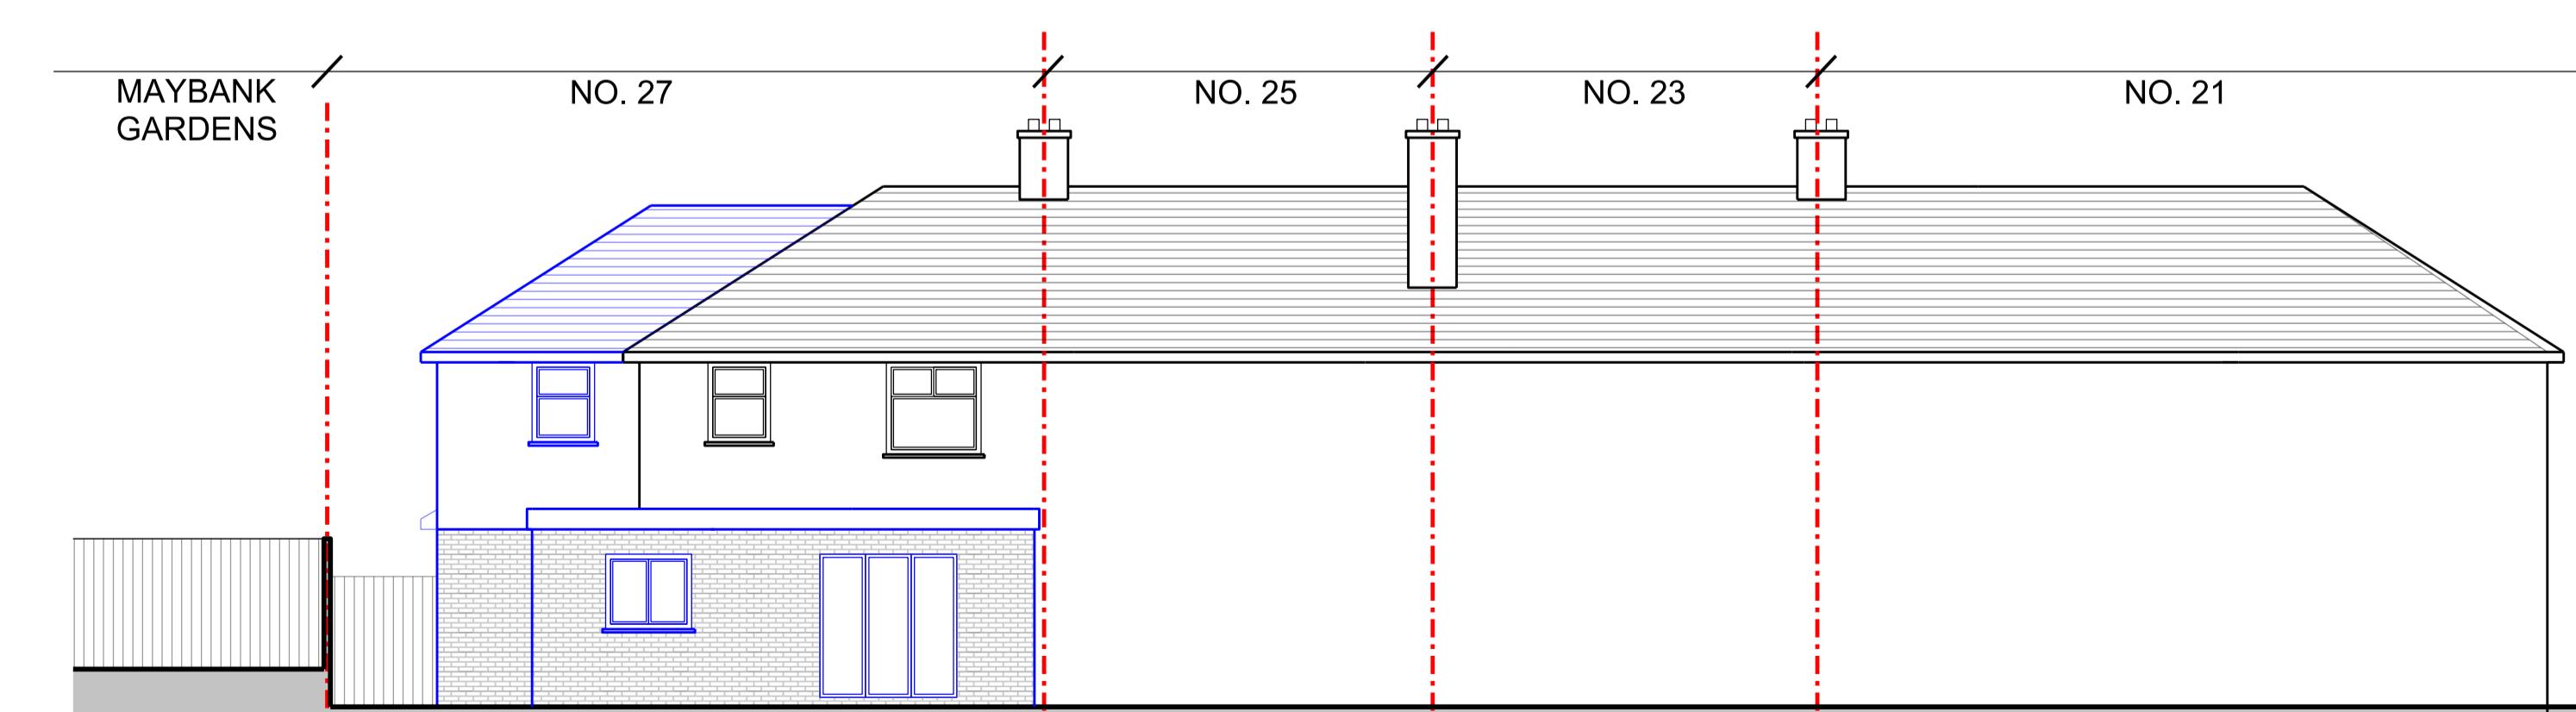

PROPOSED REAR STREET ELEVATION