




PROPOSED ELEVATION A

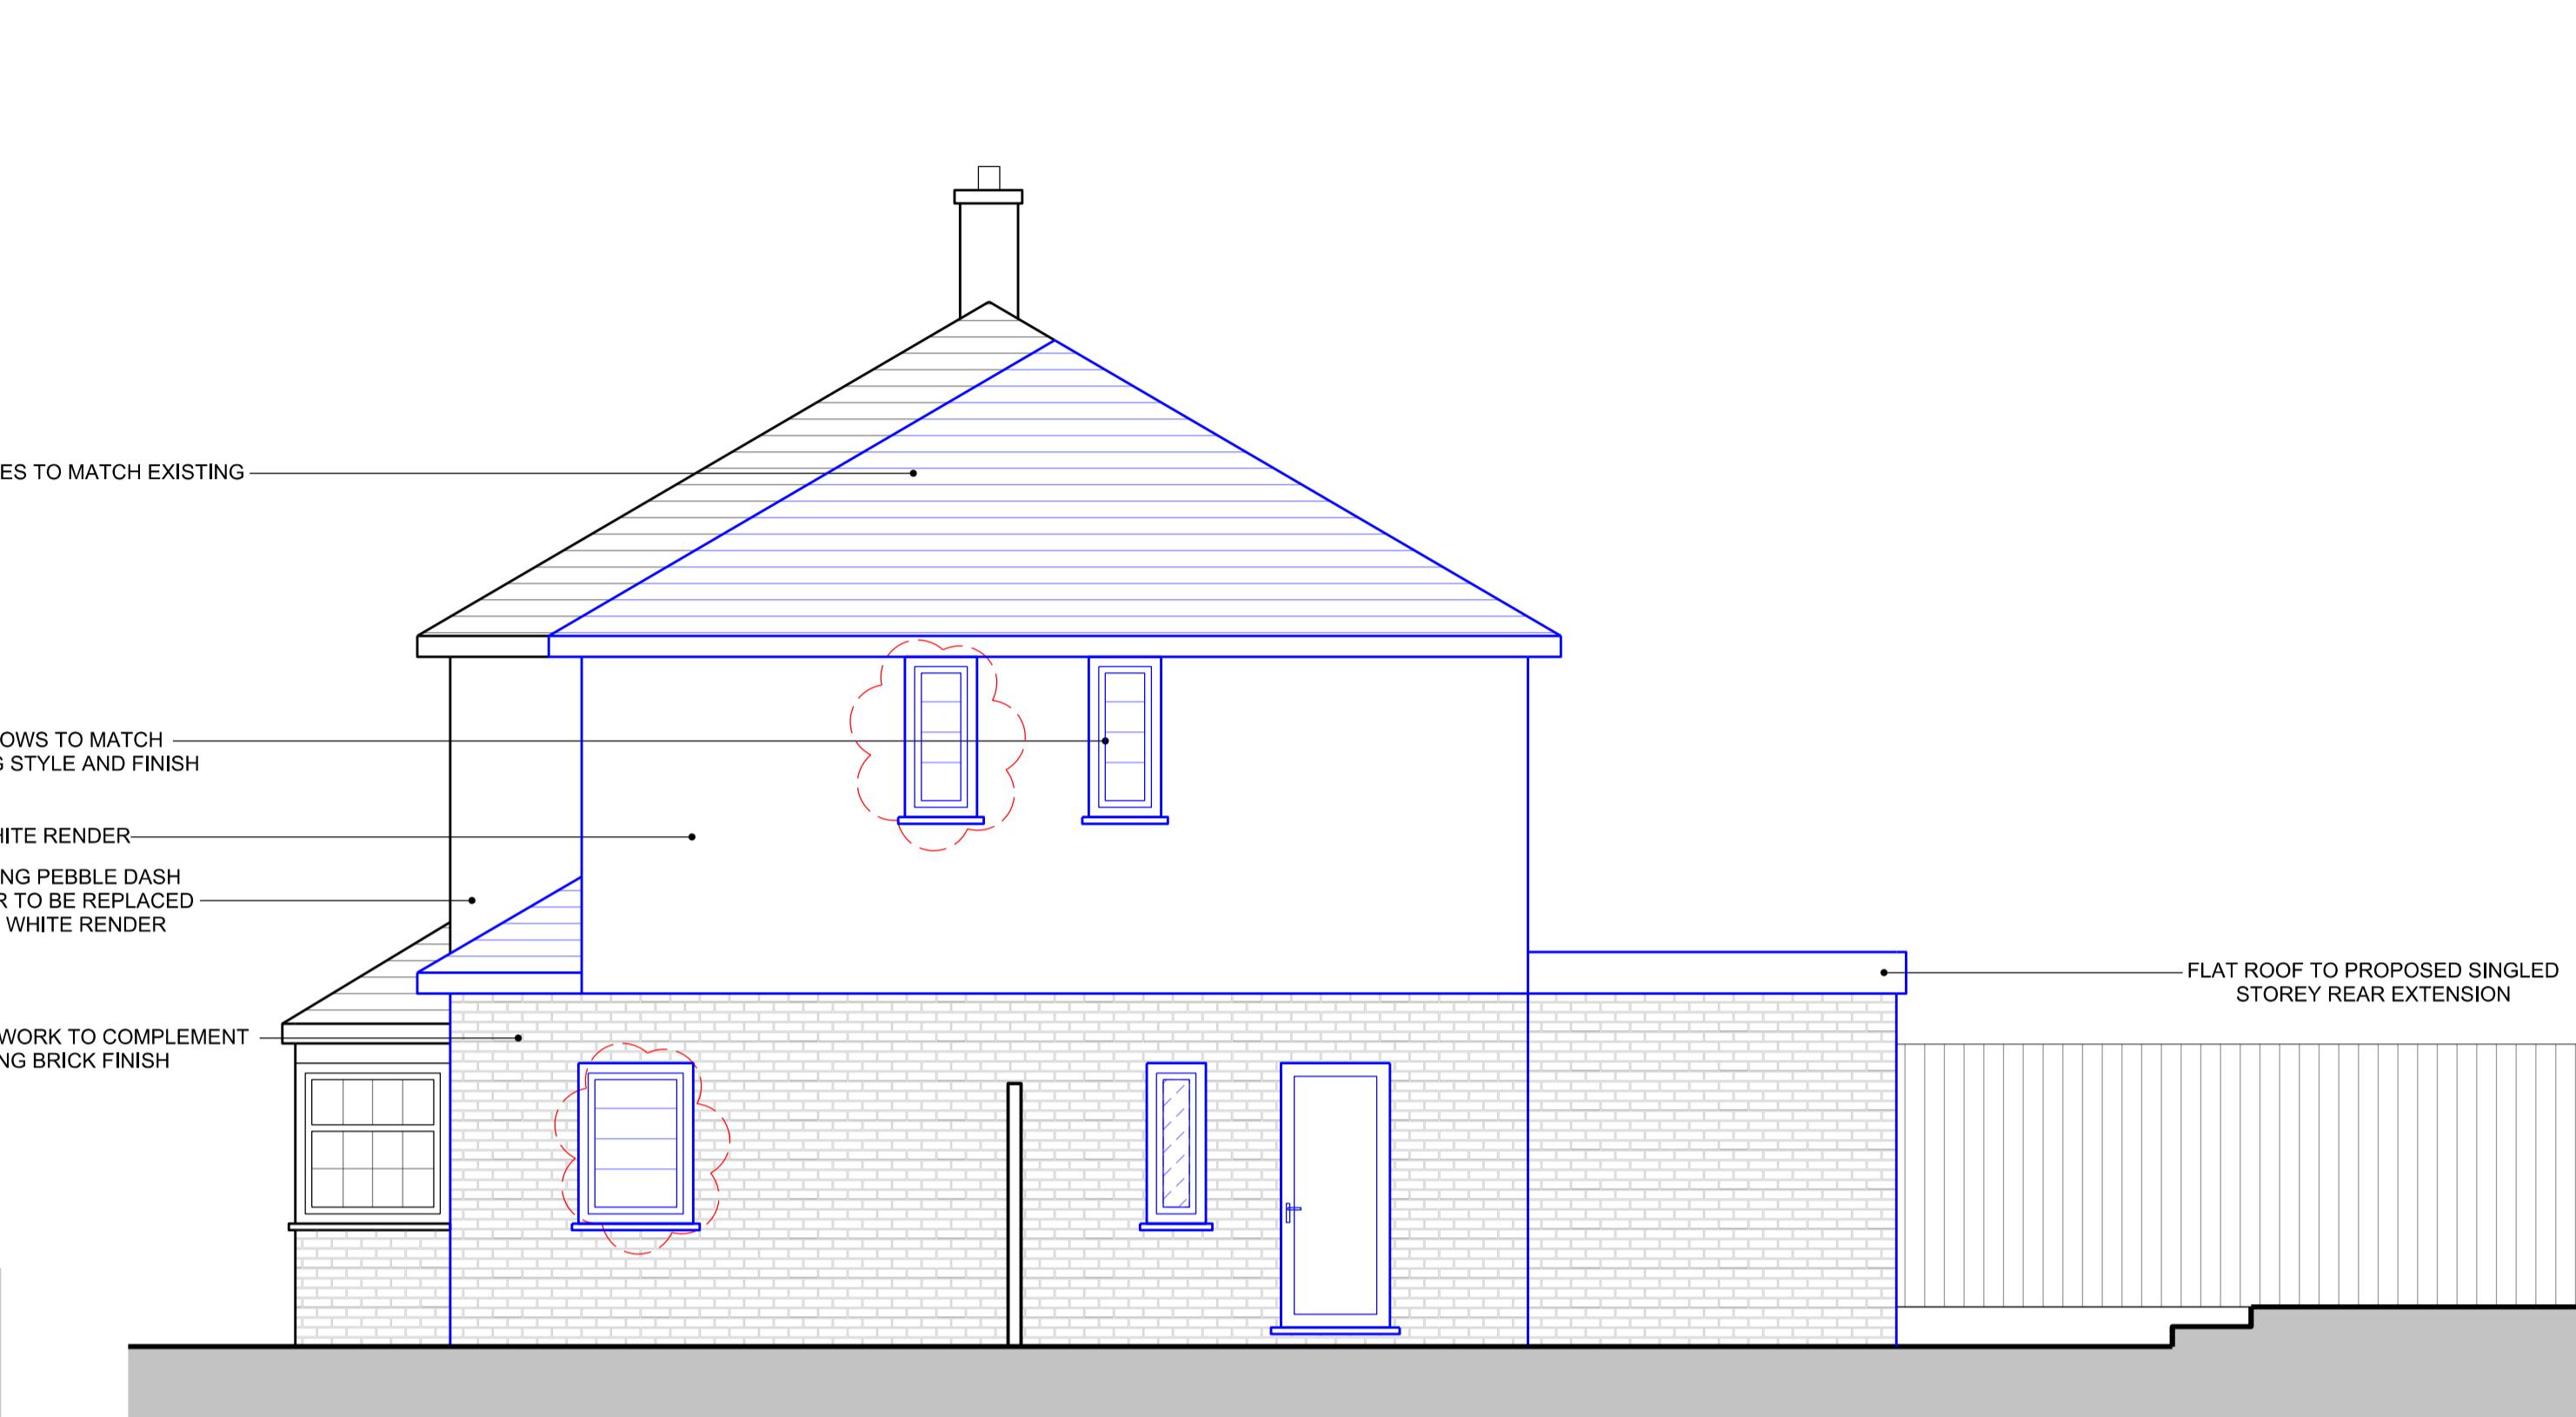

PROPOSED ELEVATION B

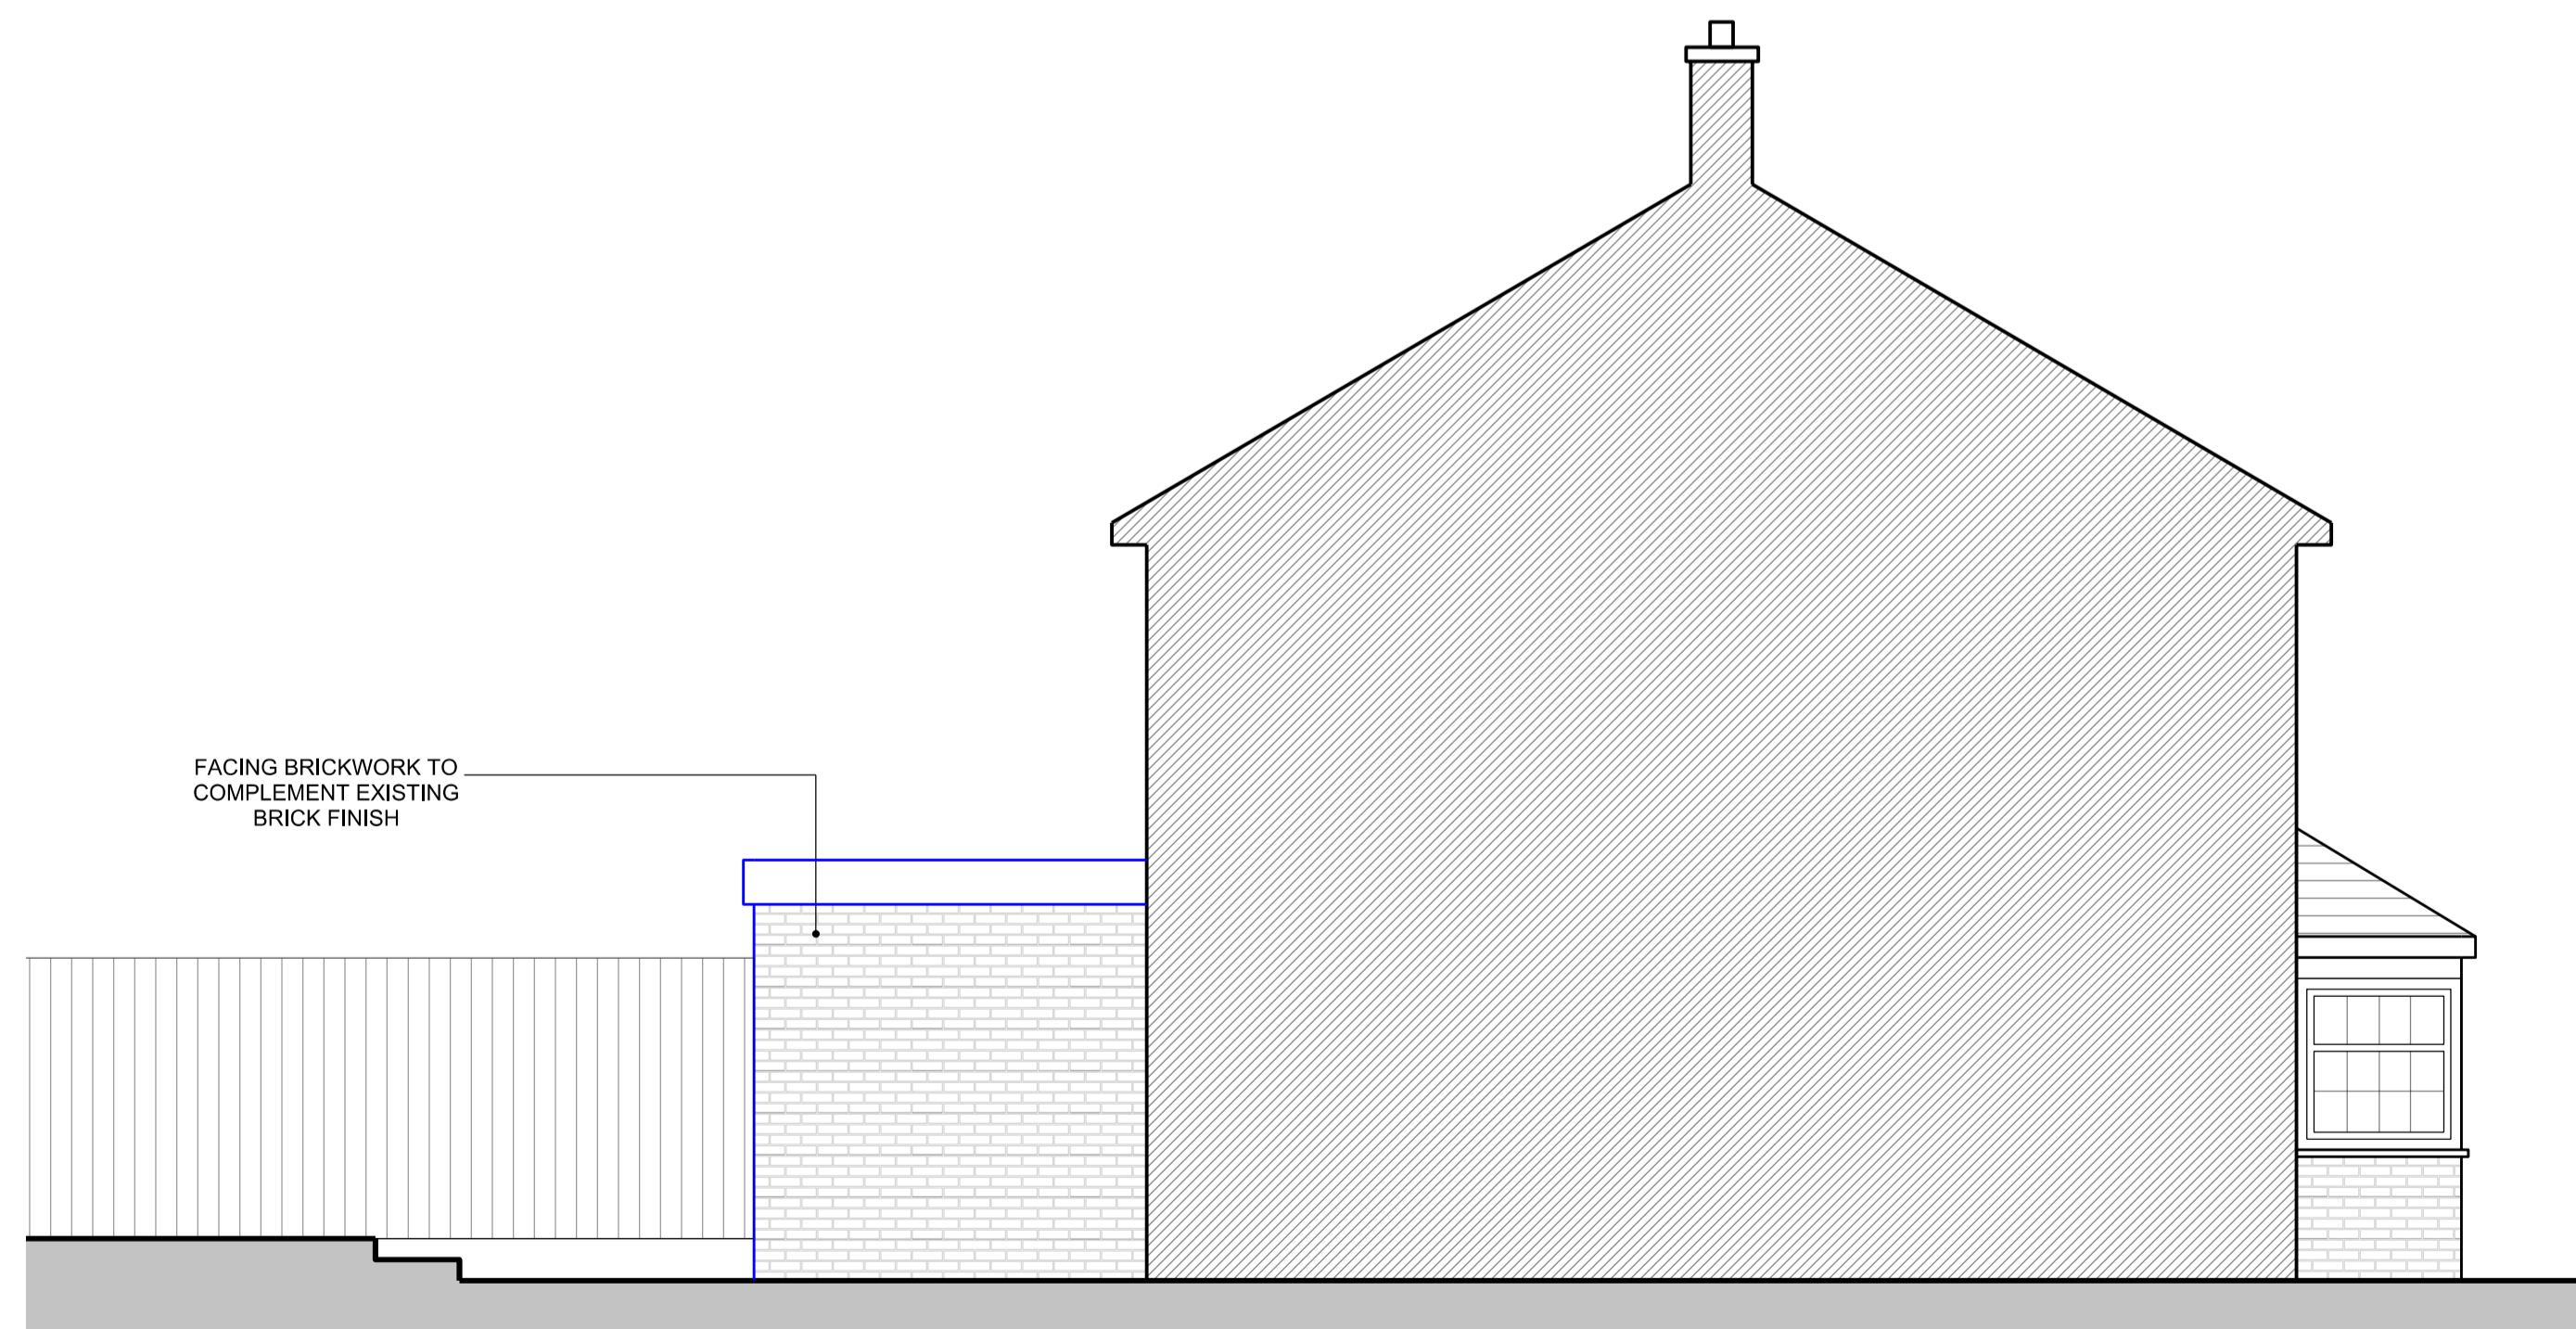

PROPOSED ELEVATION D

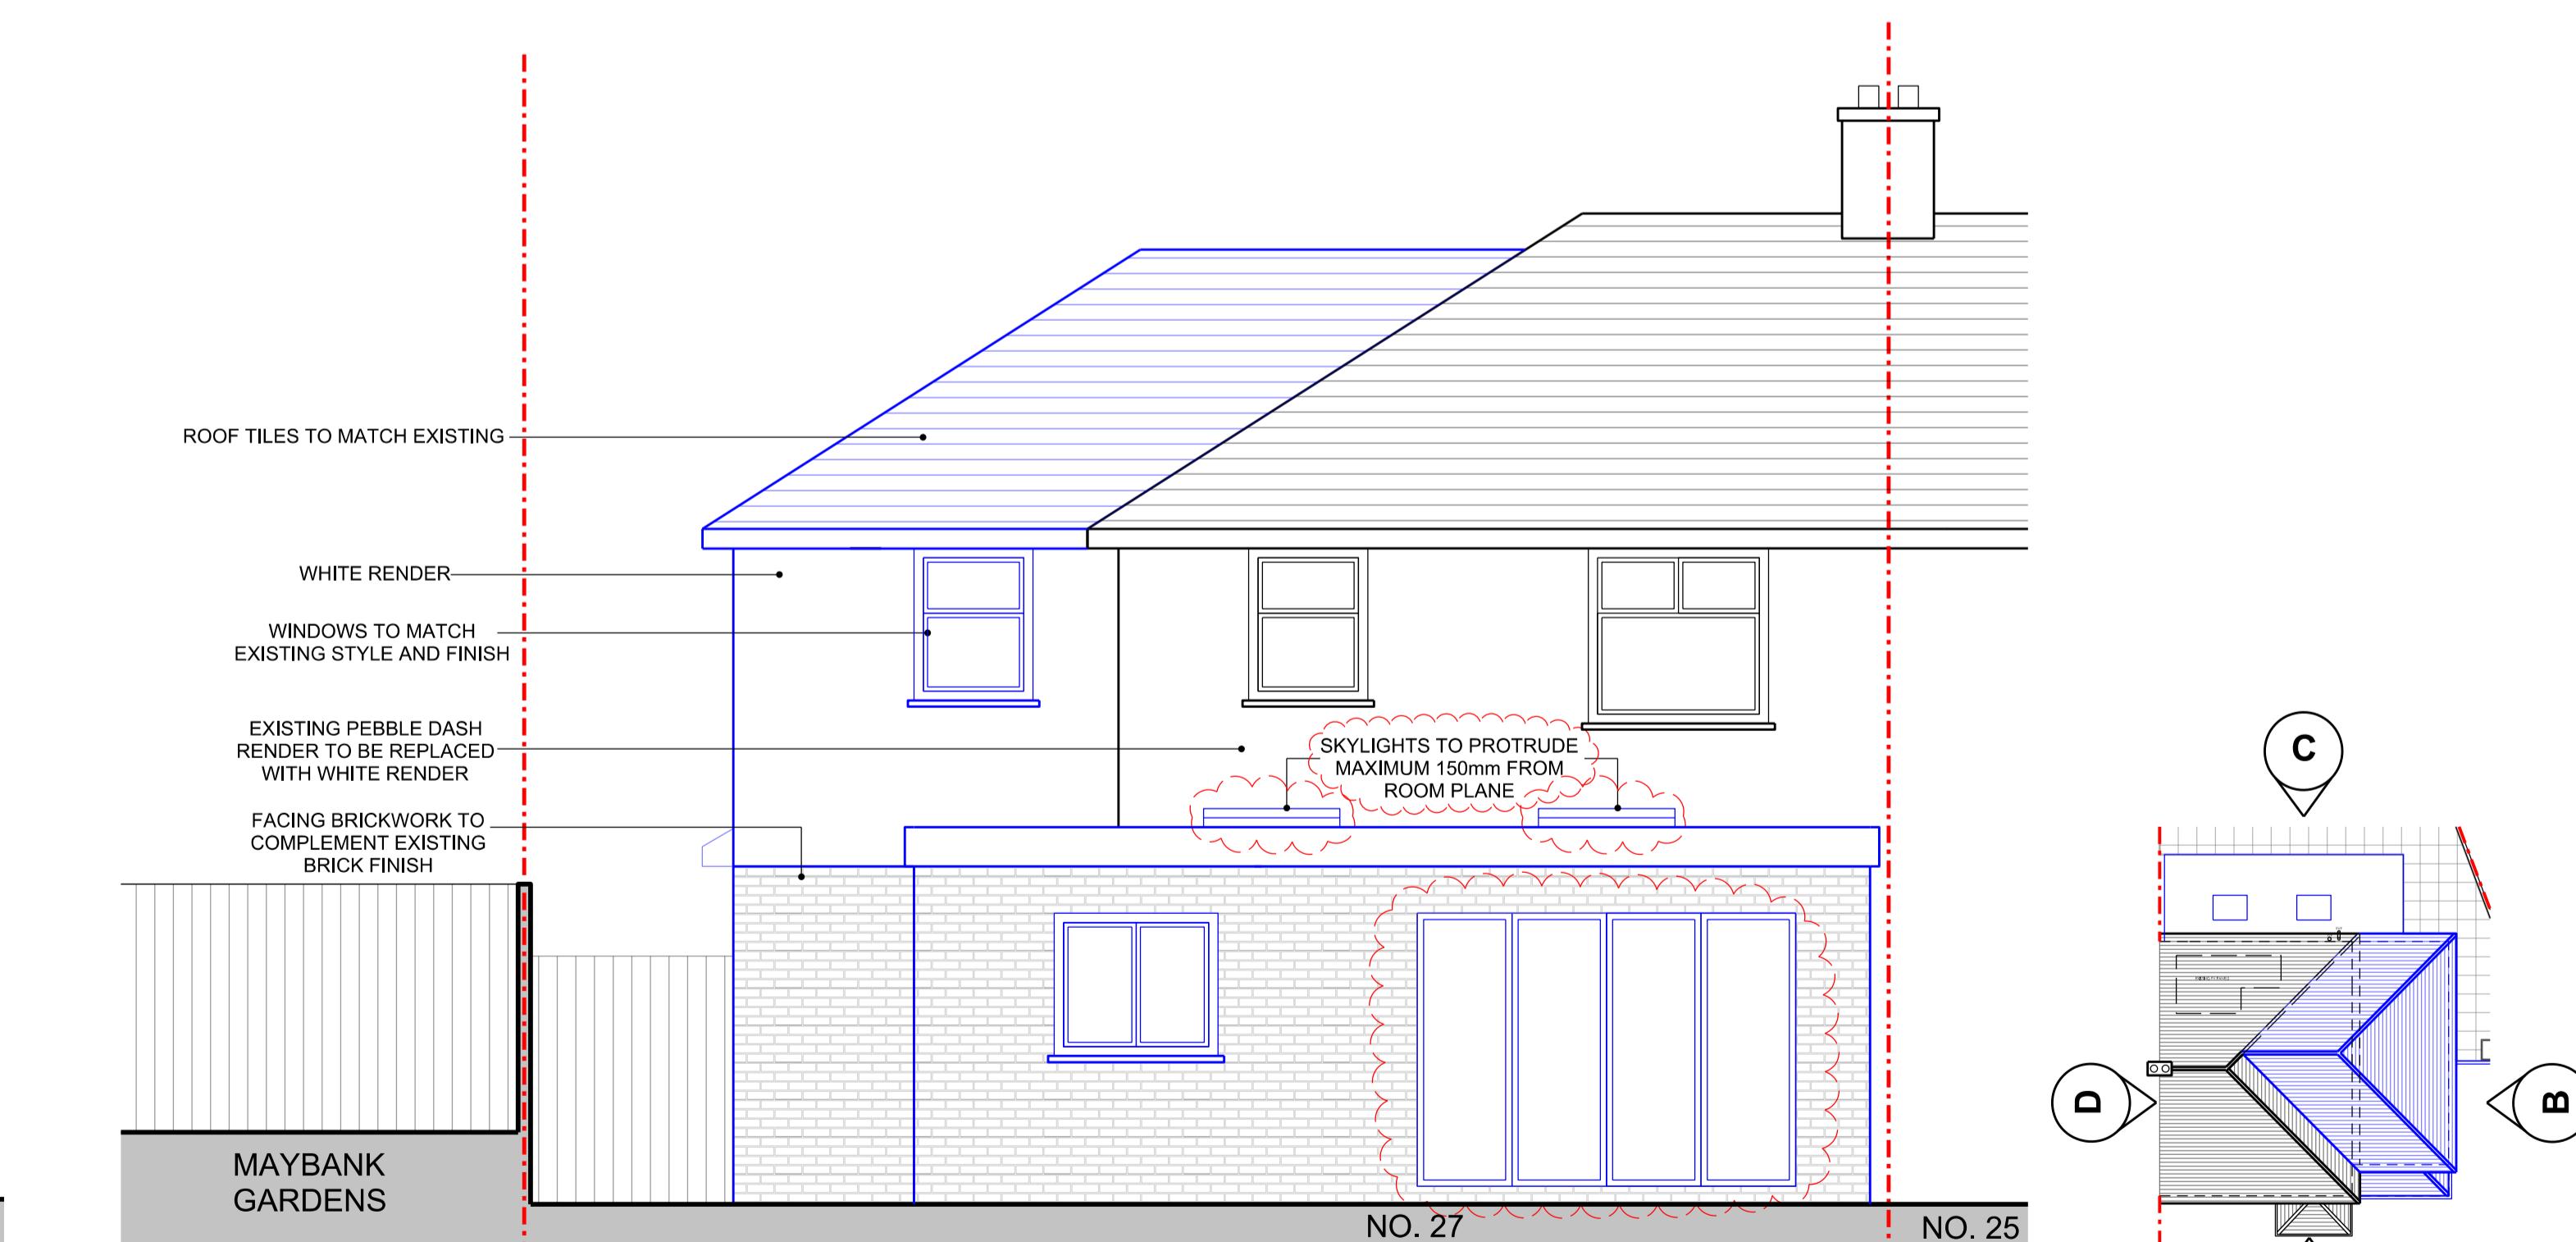

PROPOSED ELEVATION C

