


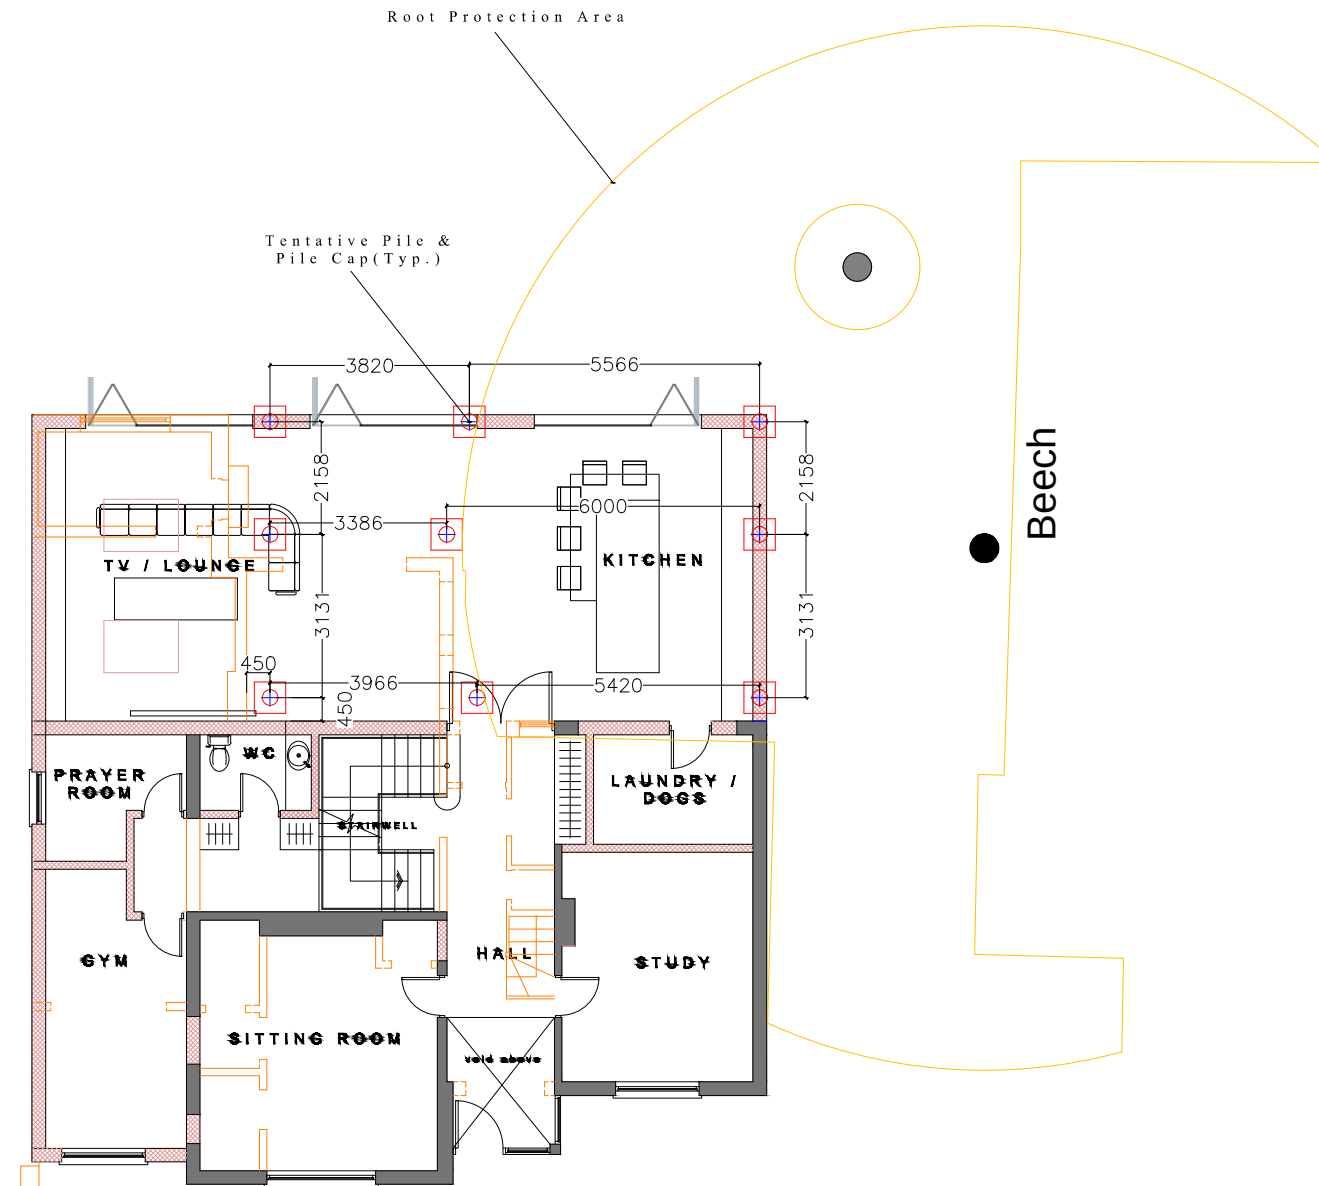

Tentative pile layout
19 Elgood Avenue Northwood Hills,
Hillingdon HA6 3QL

CLIENT:-	Sanjay Raizada
Location:-	19 Elgood Avenue Northwood Hills, Hillingdon HA6 3QL

GENERAL NOTES

SDMC CONSULTANTS ENGINEERS & DESIGNERS
Redg. Address:- 21-27 Albion Road Luton LU2 0DS Email: info@sdmccon.co.uk web: www.sdmccon.co.uk TEL : 01908489148 MOB : 07877013148

FOR DISCUSSION


PROJECT	19 Elgood Avenue
---------	------------------

TITLE: PROPOSED PILE AND PILE CAP LAYOUT	REV
DWG NO: 24.000	01

DWG BY: AKR	CHECKED BY: RS
----------------	-------------------

Paper A2	Dimension MM
-------------	-----------------

Scale 1:100	Date: 28-05-2024
----------------	---------------------

 

SDMC CONSULTANTS LTD.