


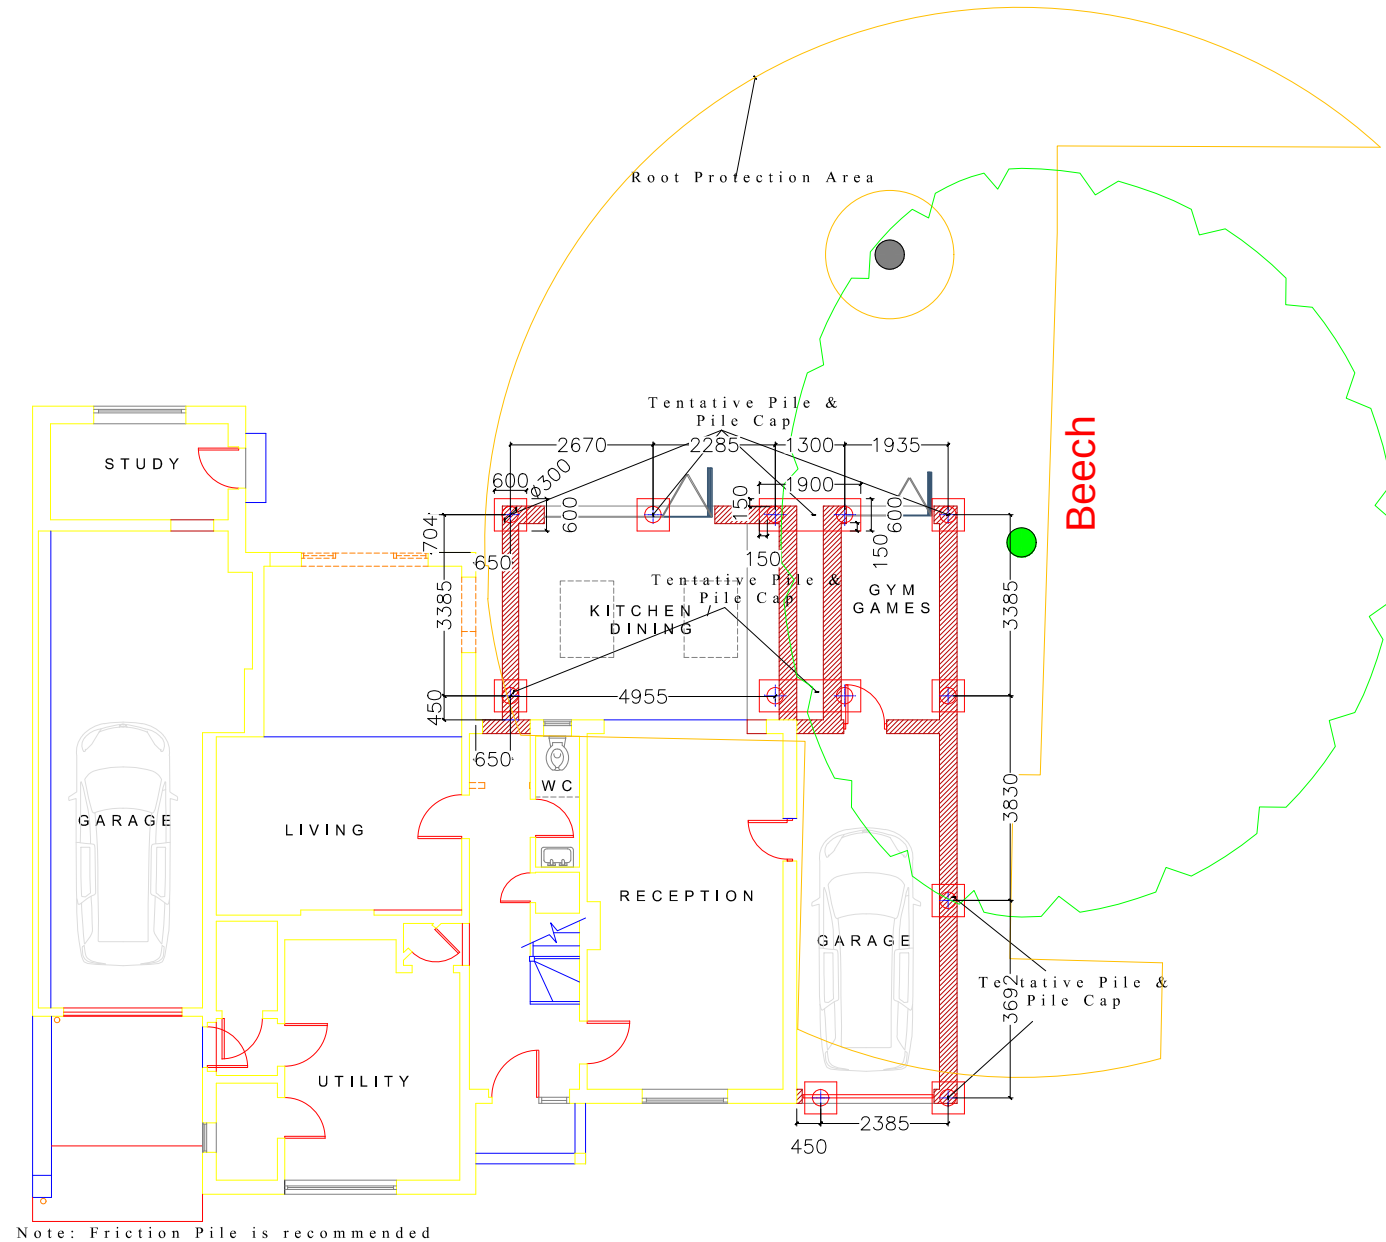

Option - 1
Proposed pile layout
19 Elgood Avenue Northwood Hills,
Hillingdon HA6 3QL

CLIENT:- Sanjay Raizada
Location:-
19 Elgood Avenue
Northwood Hills,
Hillingdon HA6 3QL

GENERAL NOTES

SDMC CONSULTANTS
ENGINEERS & DESIGNERS
Redg. Address:-21-27 Albion Road
Luton LU2 0DS
Email: info@sdmcon.co.uk
web: www.sdmcon.co.uk
TEL : 01908489148
MOB : 07877013148

FOR COMMENTS


PROJECT
19 Elgood Avenue

TITLE: PROPOSED PILE AND PILE CAP LAYOUT (OPTION 1)	REV 00
DWG NO: 24.000	

DWG BY: AKR	CHECKED BY: RS
----------------	-------------------

Paper A2	Dimension MM
-------------	-----------------

Scale 1:100	Date: 07-02-2024
----------------	---------------------

 

SDMC CONSULTANTS LTD.