




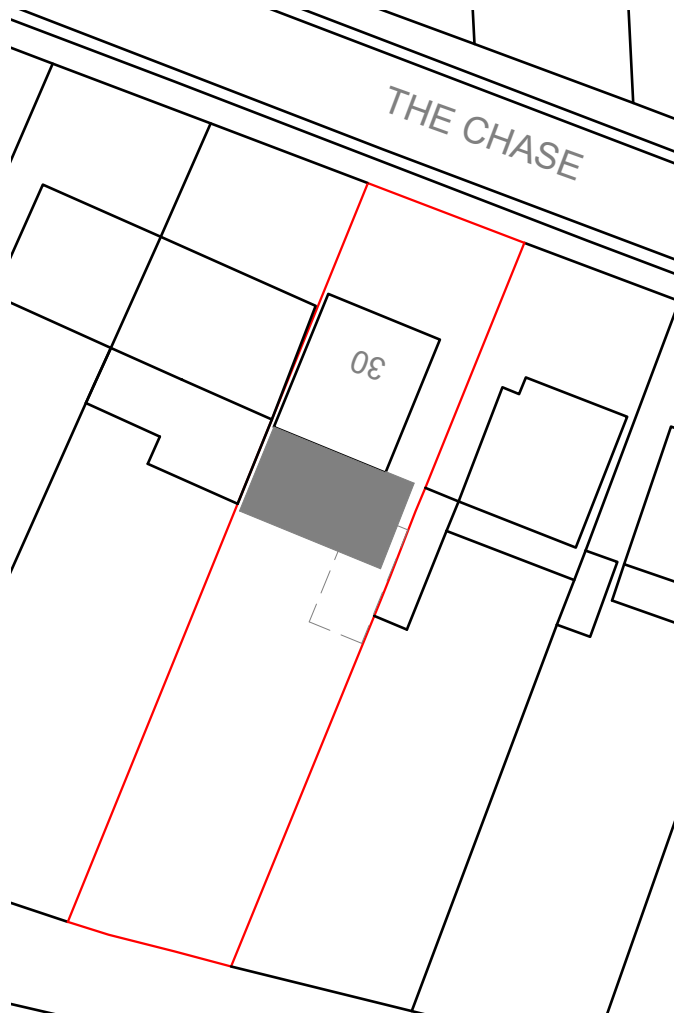


BLOCK PLAN 1:500

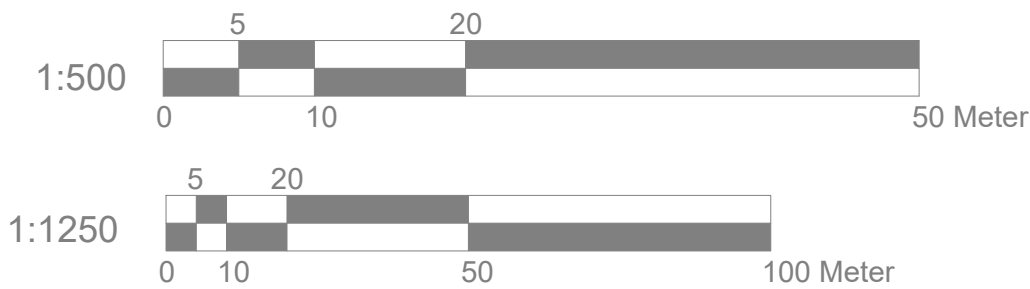

LOCATION PLAN 1:1250

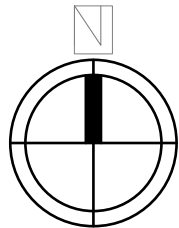

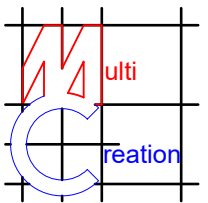	Project:	Title:	Scale: 1:500/1250 @ A4
	30 The Chase Ickenham UB10 8SS	Block plan Location plan	Date: Dec 2022
			Drawing No.: 3638/BC-01/SP
			Revision
239 Western Road, Southall, Middx, UB2 5HS Tel: 020 8571 1369 info@multicreation.co.uk			