

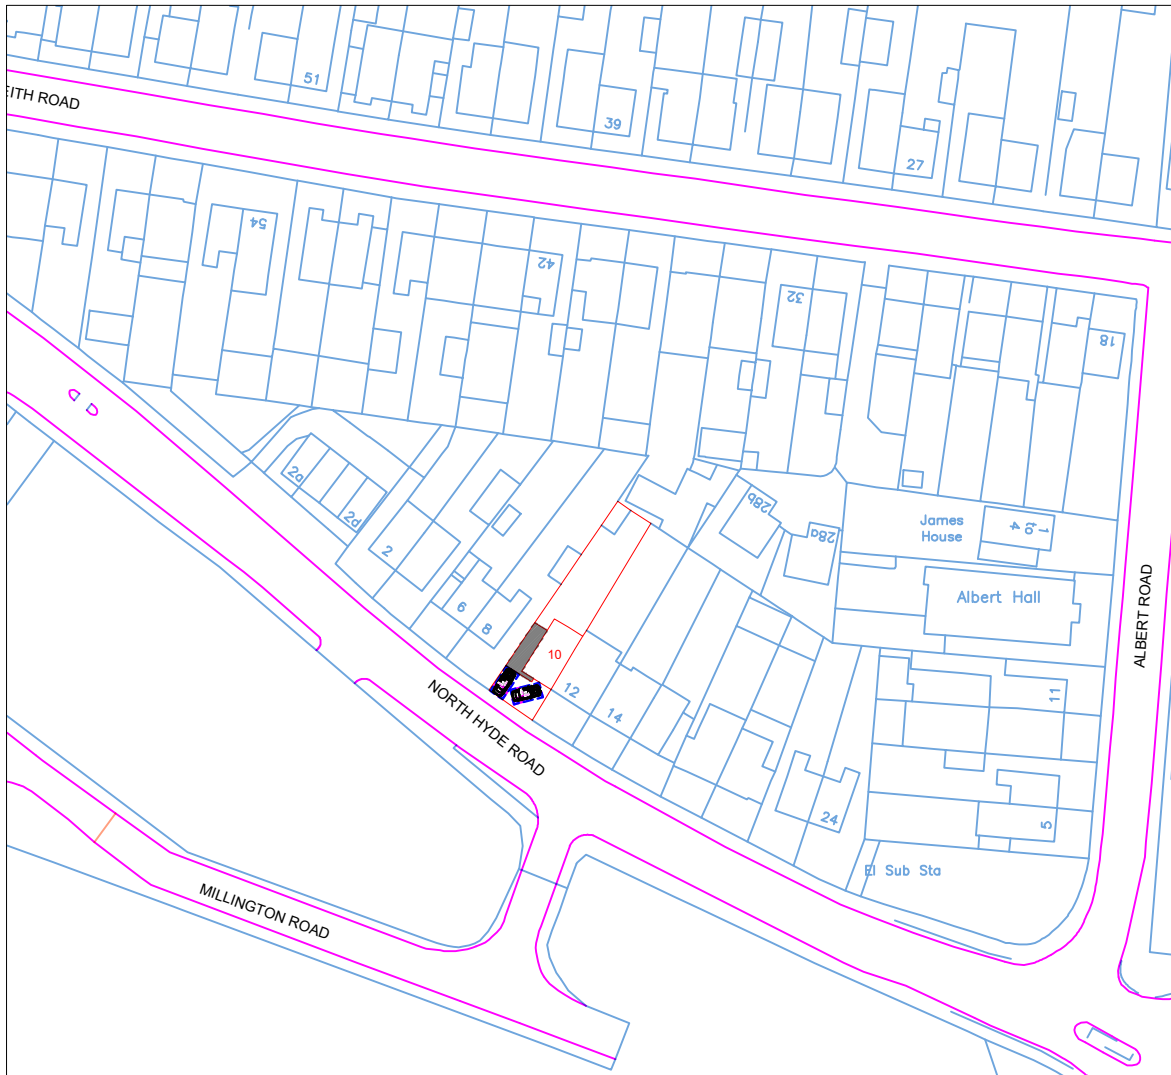


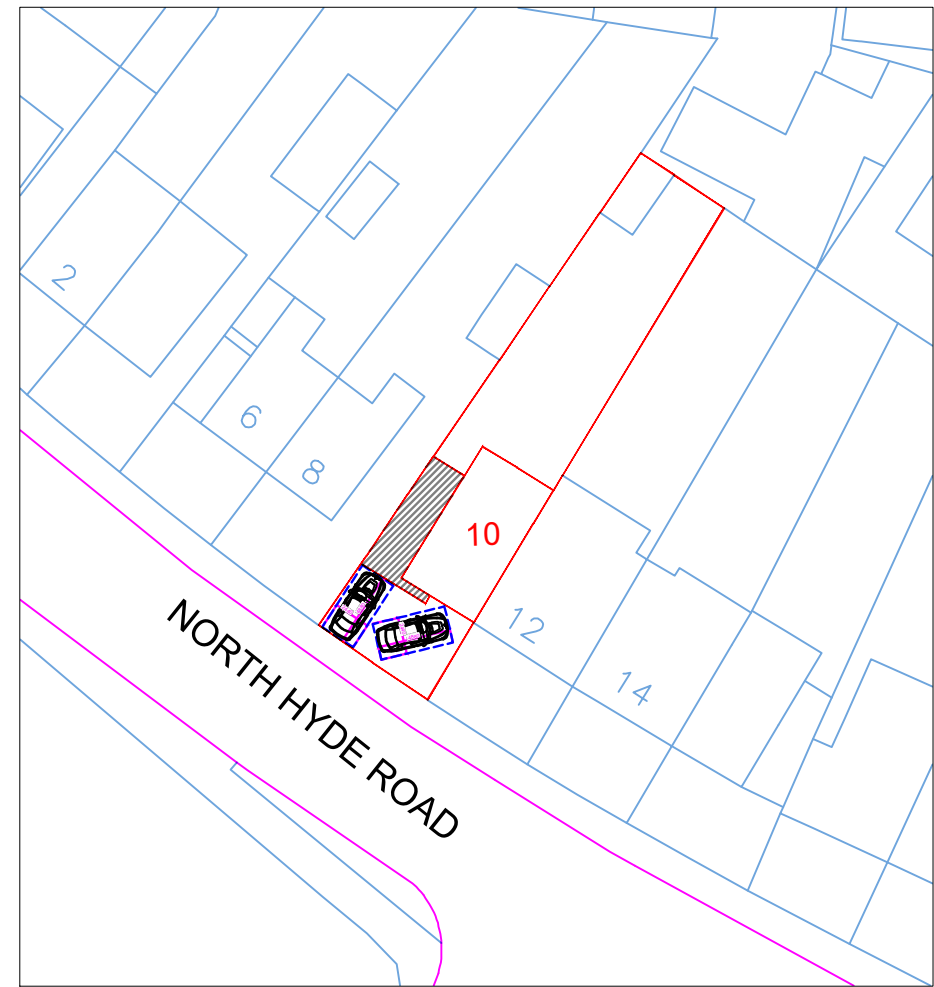

Location Plan

Scale: 1:1250

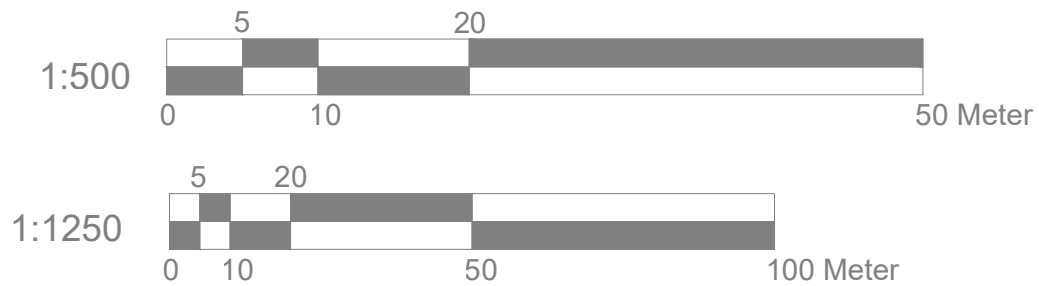

Block Plan

Scale: 1:500



Site Address

10 North Hyde
Road Hayes
UB3 4ND

Scale: 1:500/1250@A4

Date: JAN 23

Drawing No.:
PW-01

Drawn By: RP

Revision Date:

e:mail - nisarg@hotmail.com
(M) +44 (0) 7951491310

