



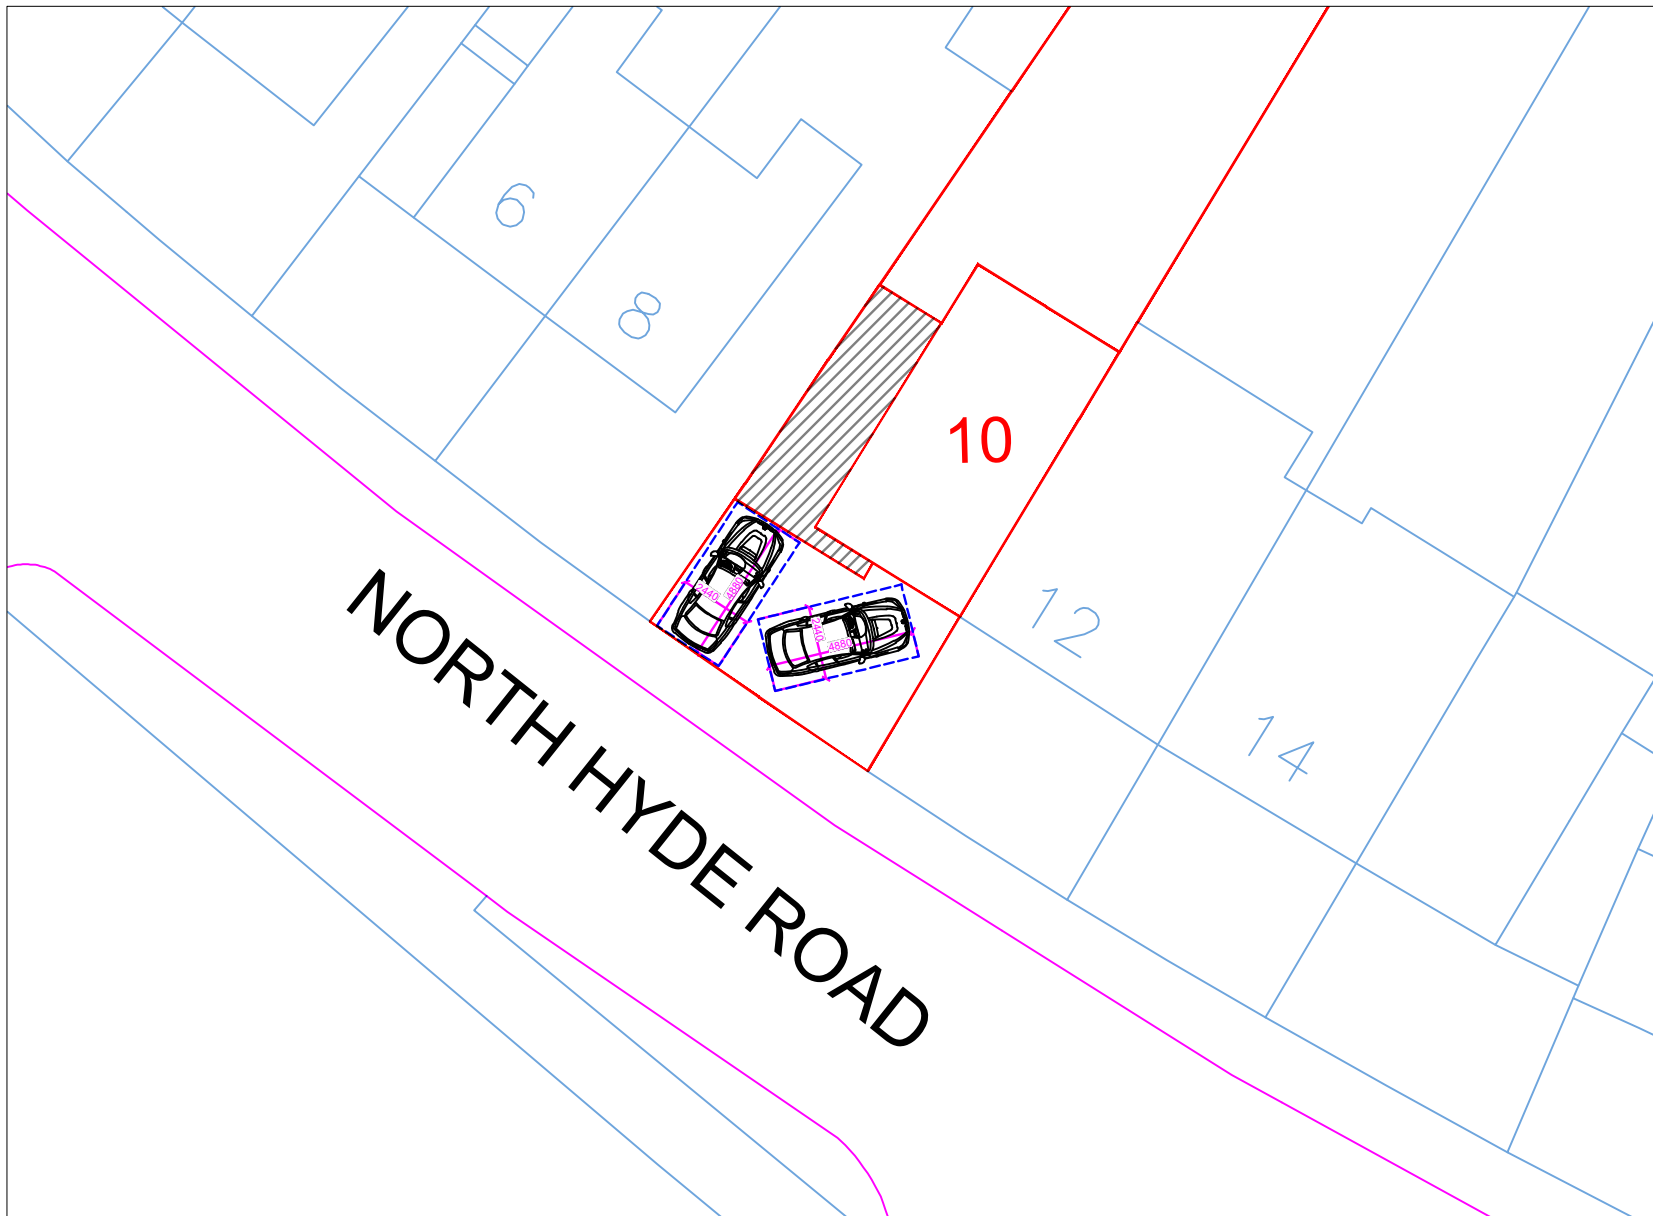

Car Park Layout

Scale: 1:250

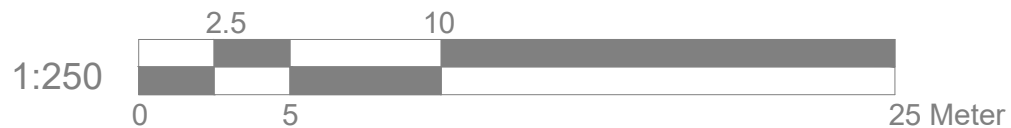

Site Address

10 North Hyde
Road Hayes
UB3 4ND

Scale: 1:250@A4

Date: JAN 23

Drawing No.:
PW-02-Car

Drawn By: RP

Revision Date:

e:mail - nisarg@hotmail.com (M) +44 (0) 7951491310	



Art @ Rooshika