


## EXISTING GROUND FLOOR PLAN

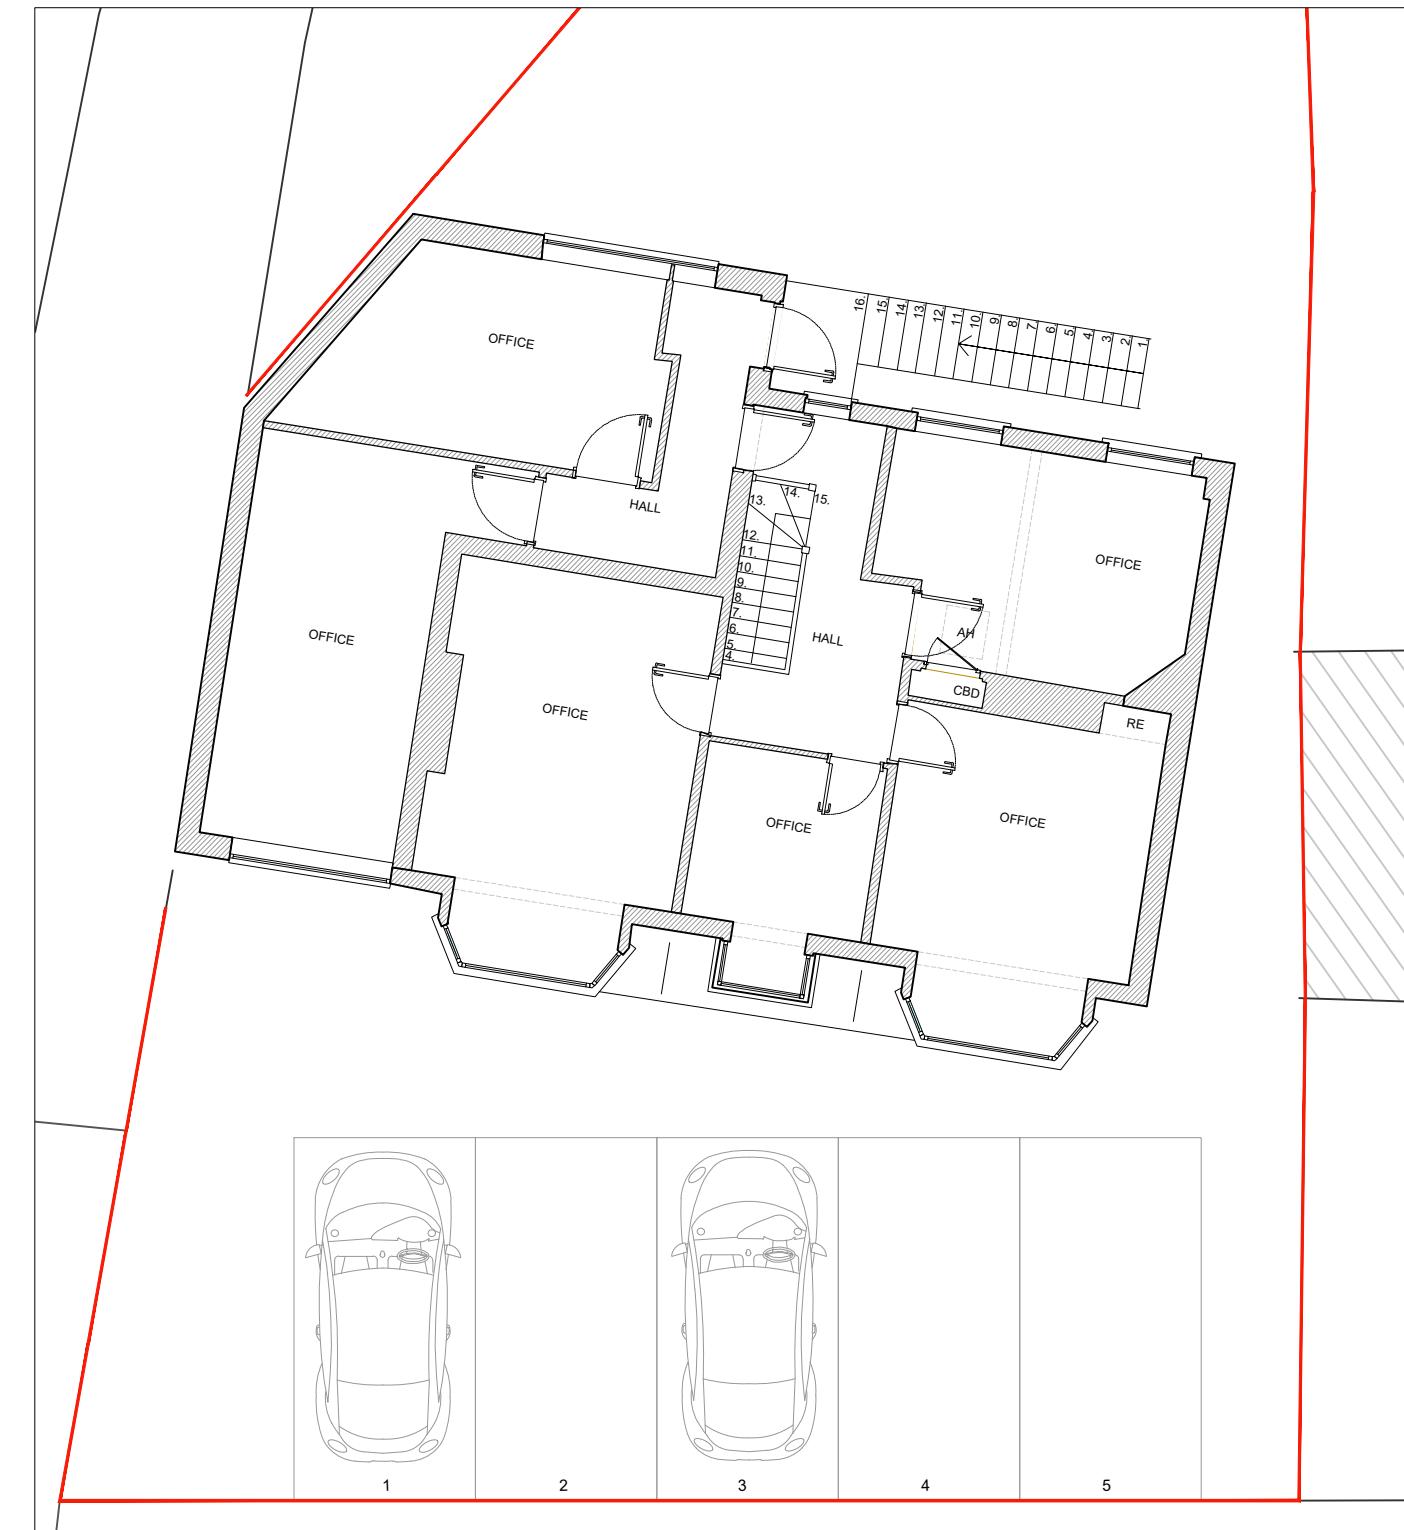

## EXISTING FIRST FLOOR PLAN

This drawing is copyright  
USL Architects.