



NOTES

Drawings for sketch purposes only
and not for construction.

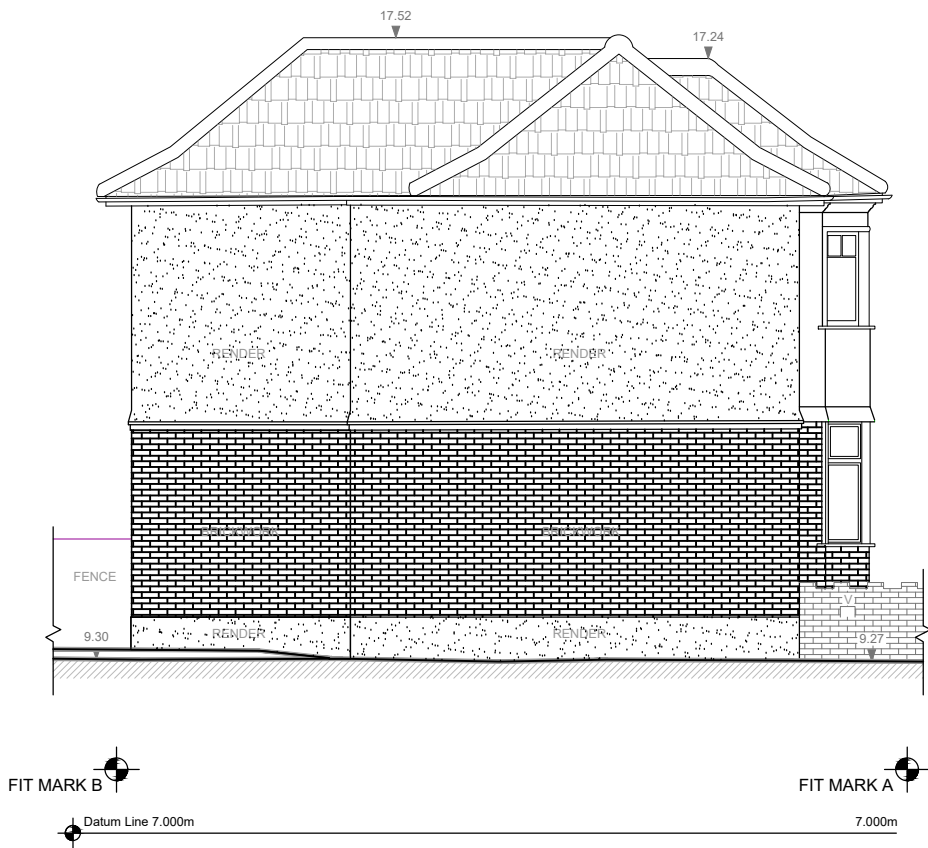

EXISTING SIDE 1 ELEVATION

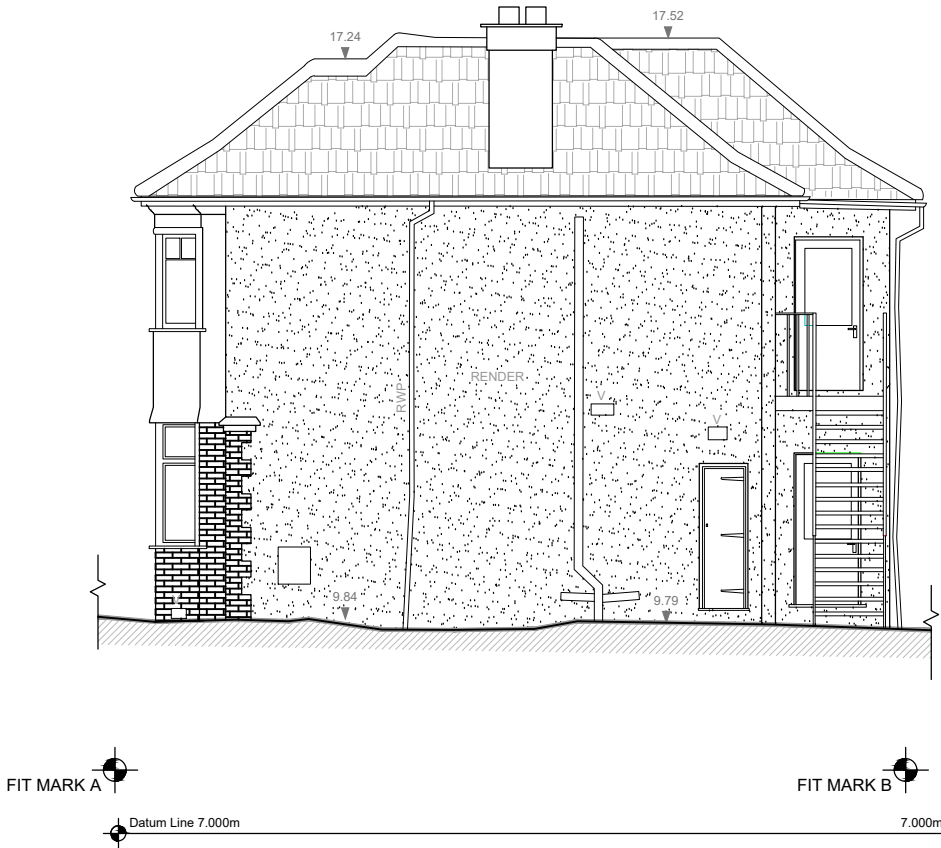

EXISTING SIDE 2 ELEVATION

This drawing is copyright
USL Architects.

 Suite 3J Argyle House, Joel Street, Northwood Hills HA6 1NW England usl@uslarchitects.co.uk	Job No.		Job		Drawing		Drawing No.		Revision		0m 1m 2m 3m 4m 5m 6m 7m 8m 9m 10m PAPER SIZE: A3 SCALE 1:100
	2023/ NWN		NORTHWOOD WAY 166 Northwood Way Northwood HA6 1RB		PROPOSED SIDE ELEVATIONS		NWN/PA/201				
	Date						DrmChk				
	19/09/2025						CDGBK				