


NOTES

Drawings for sketch purposes only
and not for construction.

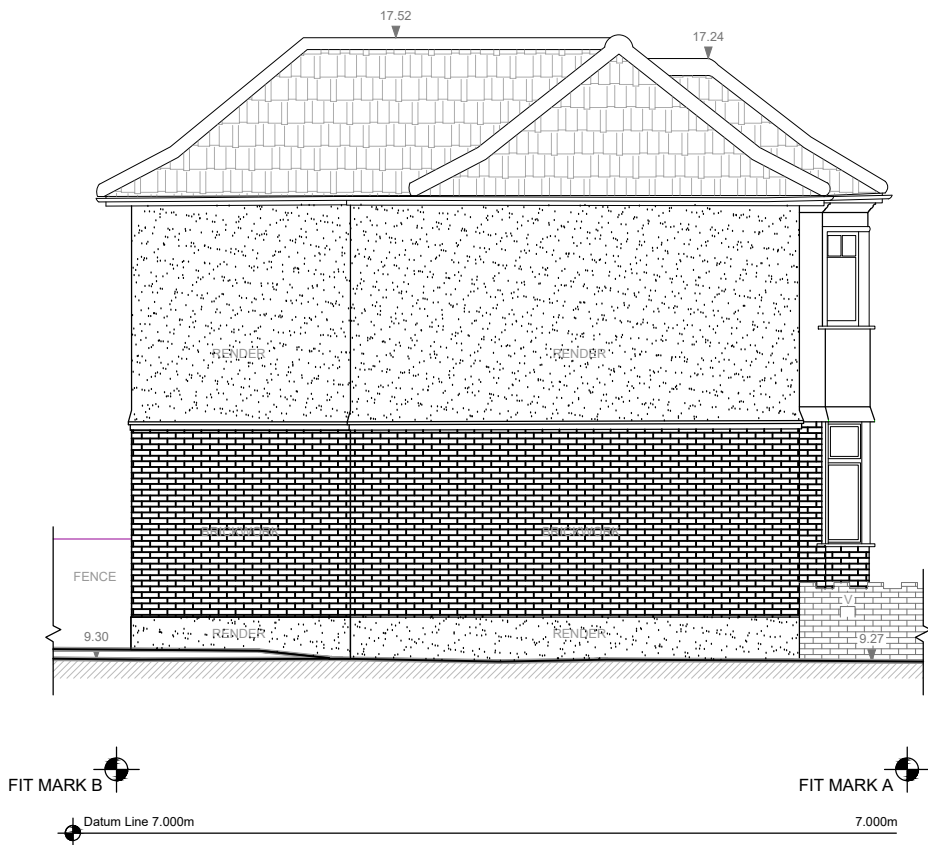

EXISTING SIDE 1 ELEVATION



EXISTING SIDE 2 ELEVATION

This drawing is copyright
USL Architects.

 Suite 3J Argyle House, Joel Street, Northwood Hills HA6 1NW England usl@uslarchitects.co.uk	Job No.		Job		Drawing		Drawing No.		Revision		0m1m2m3m4m5m6m7m8m9m10m PAPER SIZE: A3SCALE 1:100	
	2023/ NWN		NORTHWOOD WAY 166 Northwood Way Northwood HA6 1RB		EXISTING SIDE ELEVATIONS		NWN/EX/201					
	Date											
	19/09/2025											
								Dwn		Chk		
								NT		BK		