



NOTES

Drawings for sketch purposes only
and not for construction.

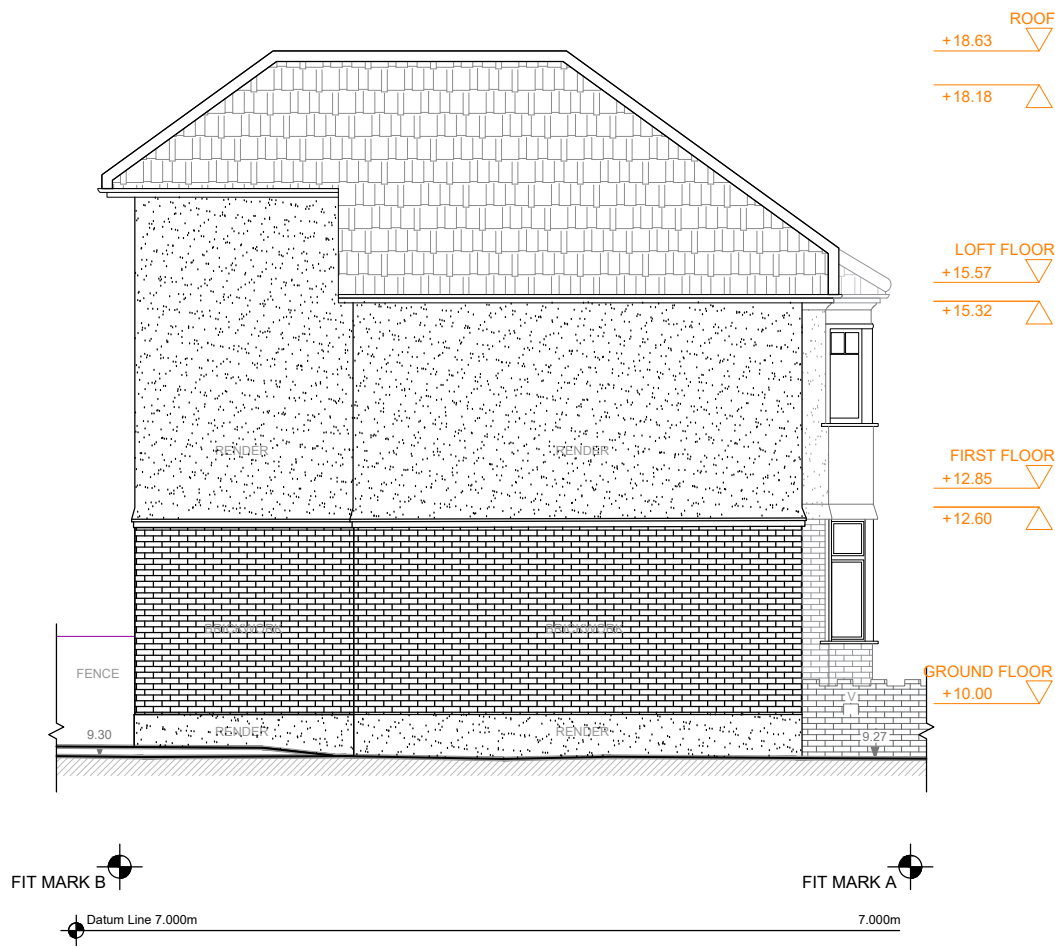

PROPOSED SIDE 1 ELEVATION

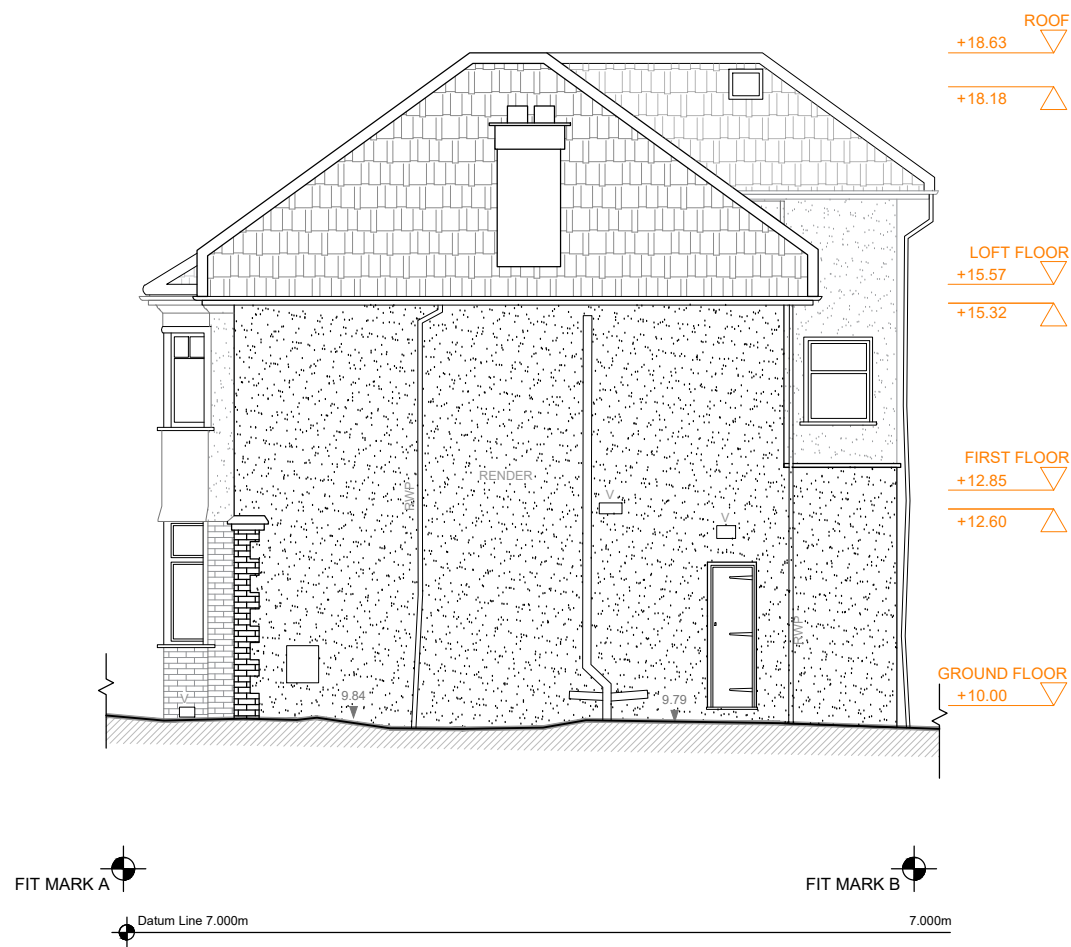

PROPOSED SIDE 2 ELEVATION

This drawing is copyright
USL Architects.

	Suite 3J Argyle House, Joel Street, Northwood Hills HA6 1NW England usl@uslarchitects.co.uk		Job No.	Job	Drawing	Drawing No.		Revision	 PAPER SIZE: A3 SCALE 1:100
	2023/ NWN		Date	NORTHWOOD WAY 166 Northwood Way Northwood HA6 1RB	PROPOSED SIDE ELEVATIONS	NWN/PL/201			
						Dwn	Chk		
	17/10/2025					NT	BK		