



NOTES:

SUBJECT TO STATUTORY CONSENTS



BASED ON GREENHATCH SURVEY NO. 7159ENT\_1 & 14285\_DGL

BASED ON OS MAP REPRODUCED BY PERMISSION OF CONTROLLER OF HM STATIONARY OFFICE (c) CROWN COPYRIGHT

COPYRIGHT RESERVED

BOUNDARIES BASED ON LAND REGISTRY TITLE NUMBER MX131015

ADOPTED HIGHWAY BOUNDARY BASED ON INFORMATION RECEIVED FROM LONDON BOROUGH OF HILLINGDON

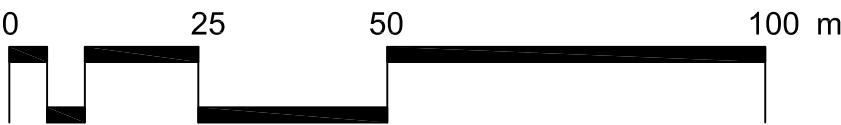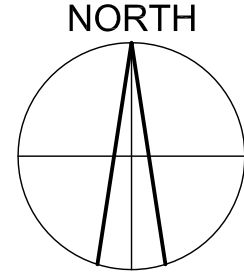

–	19.03.2013	FIRST ISSUE	VCN	PW
REV	DATE	COMMENT	DRAW	CHK



CHARTERED ARCHITECTS

11 PLATO PLACE  
ST. DIONIS ROAD  
LONDON SW6 4TU

TELEPHONE 020 7736 6162  
FAX 020 7736 3896  
info@msa-architects.co.uk



TITLE  
**PHASE 3 - PROLOGIS PARK, HEATHROW**  
DRAWING  
**SITE LAYOUT PLAN**

CLIENT  
**PROLOGIS UK LTD.**

DATE MARCH 2013	SCALE 1:1000 @ A1	DRAWN PW
	STATUS FOR PLANNING	CHECKED PW

DRAWING NUMBER  
**30587-PL101**