




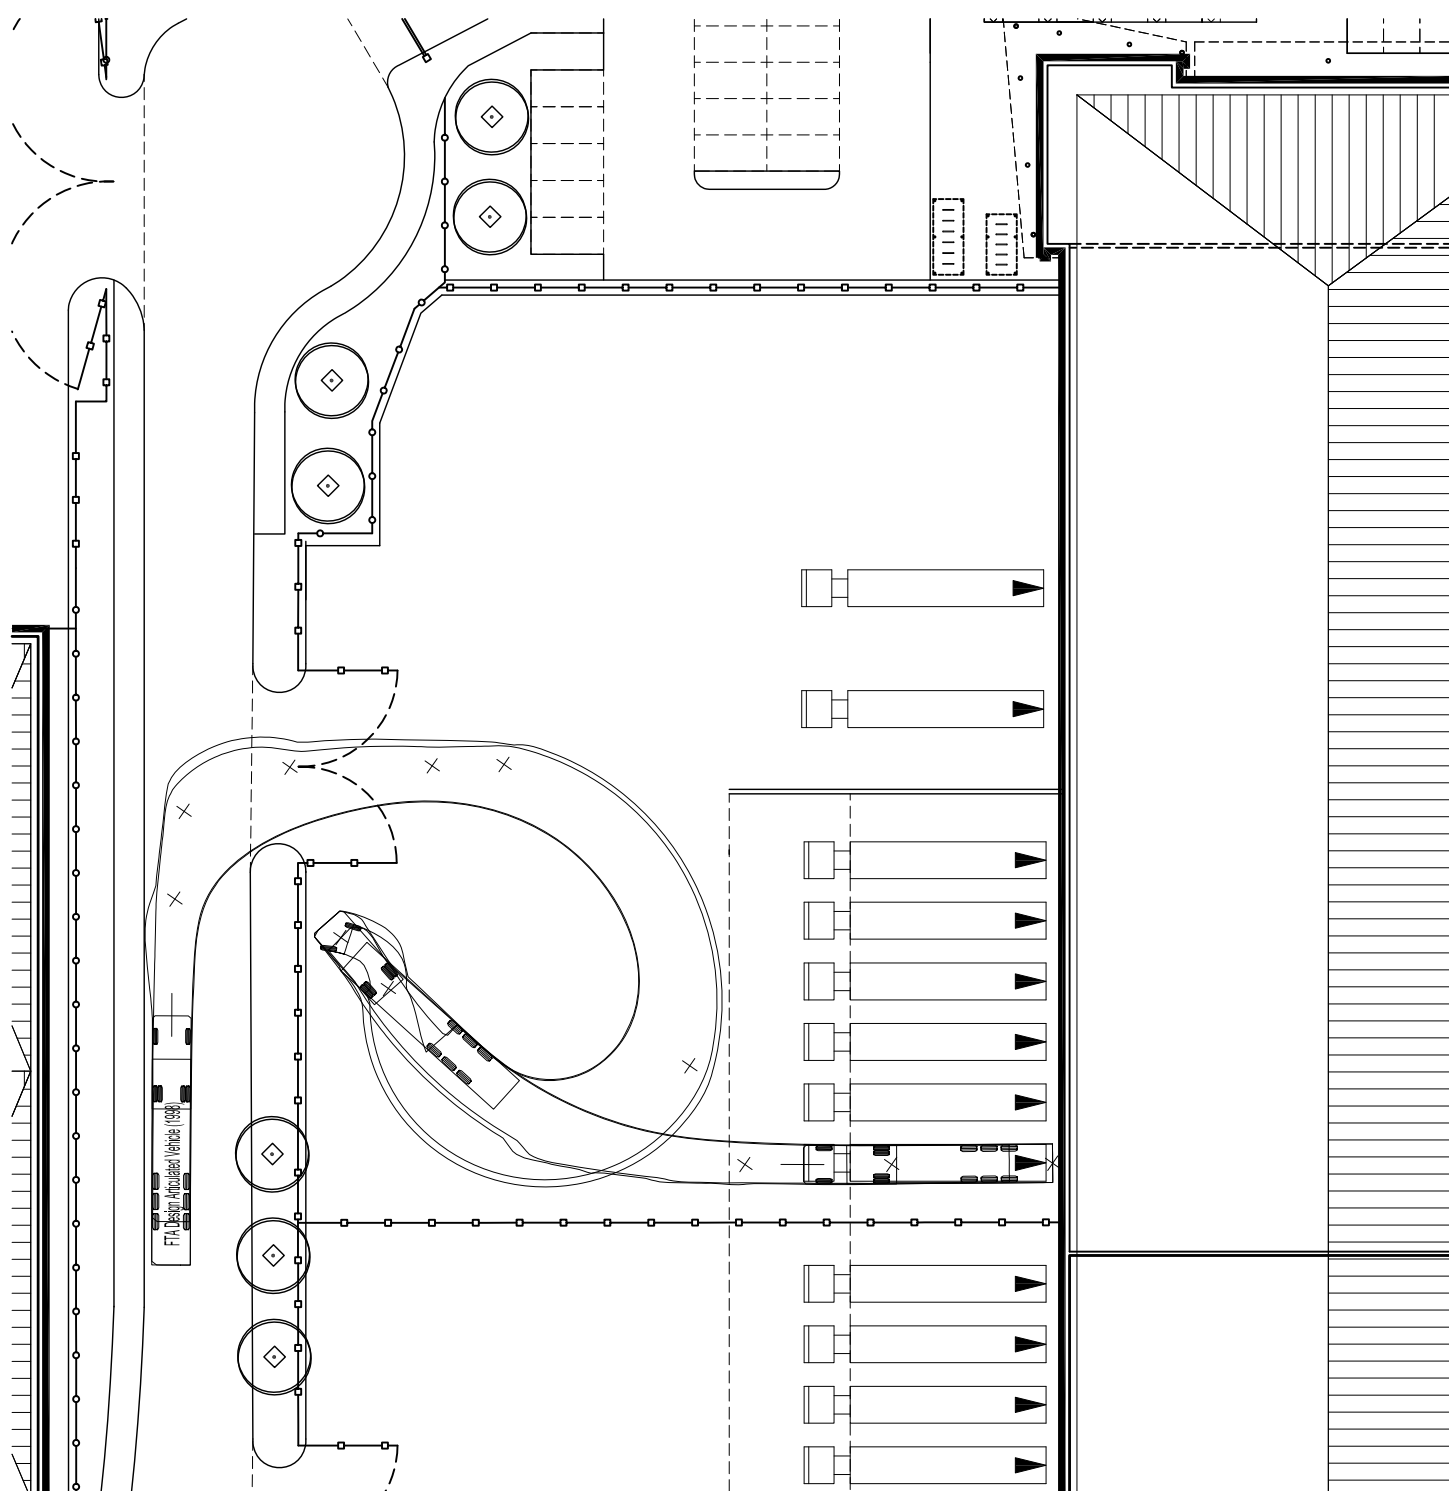


01
111
UNIT D HGV TRACKING
1:500

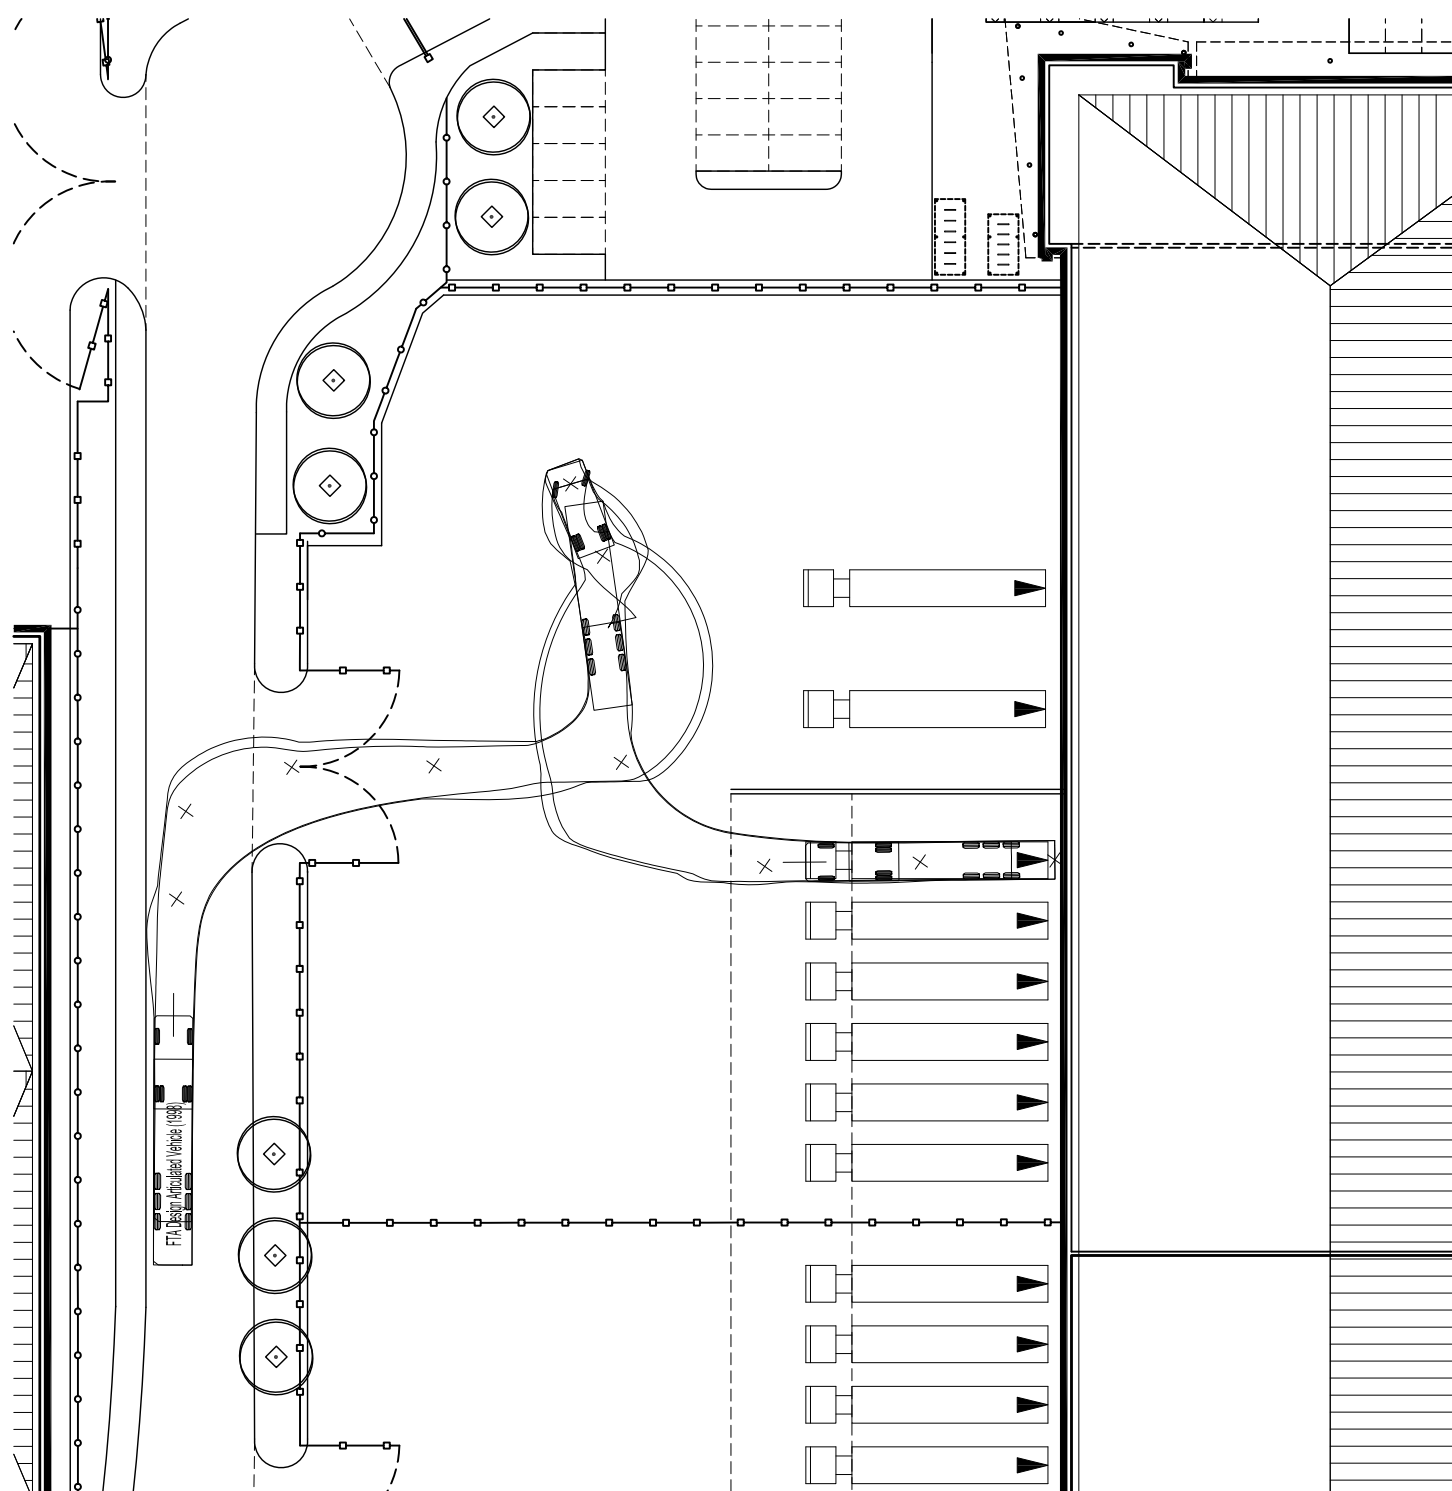


02
111
UNIT D HGV TRACKING
1:500

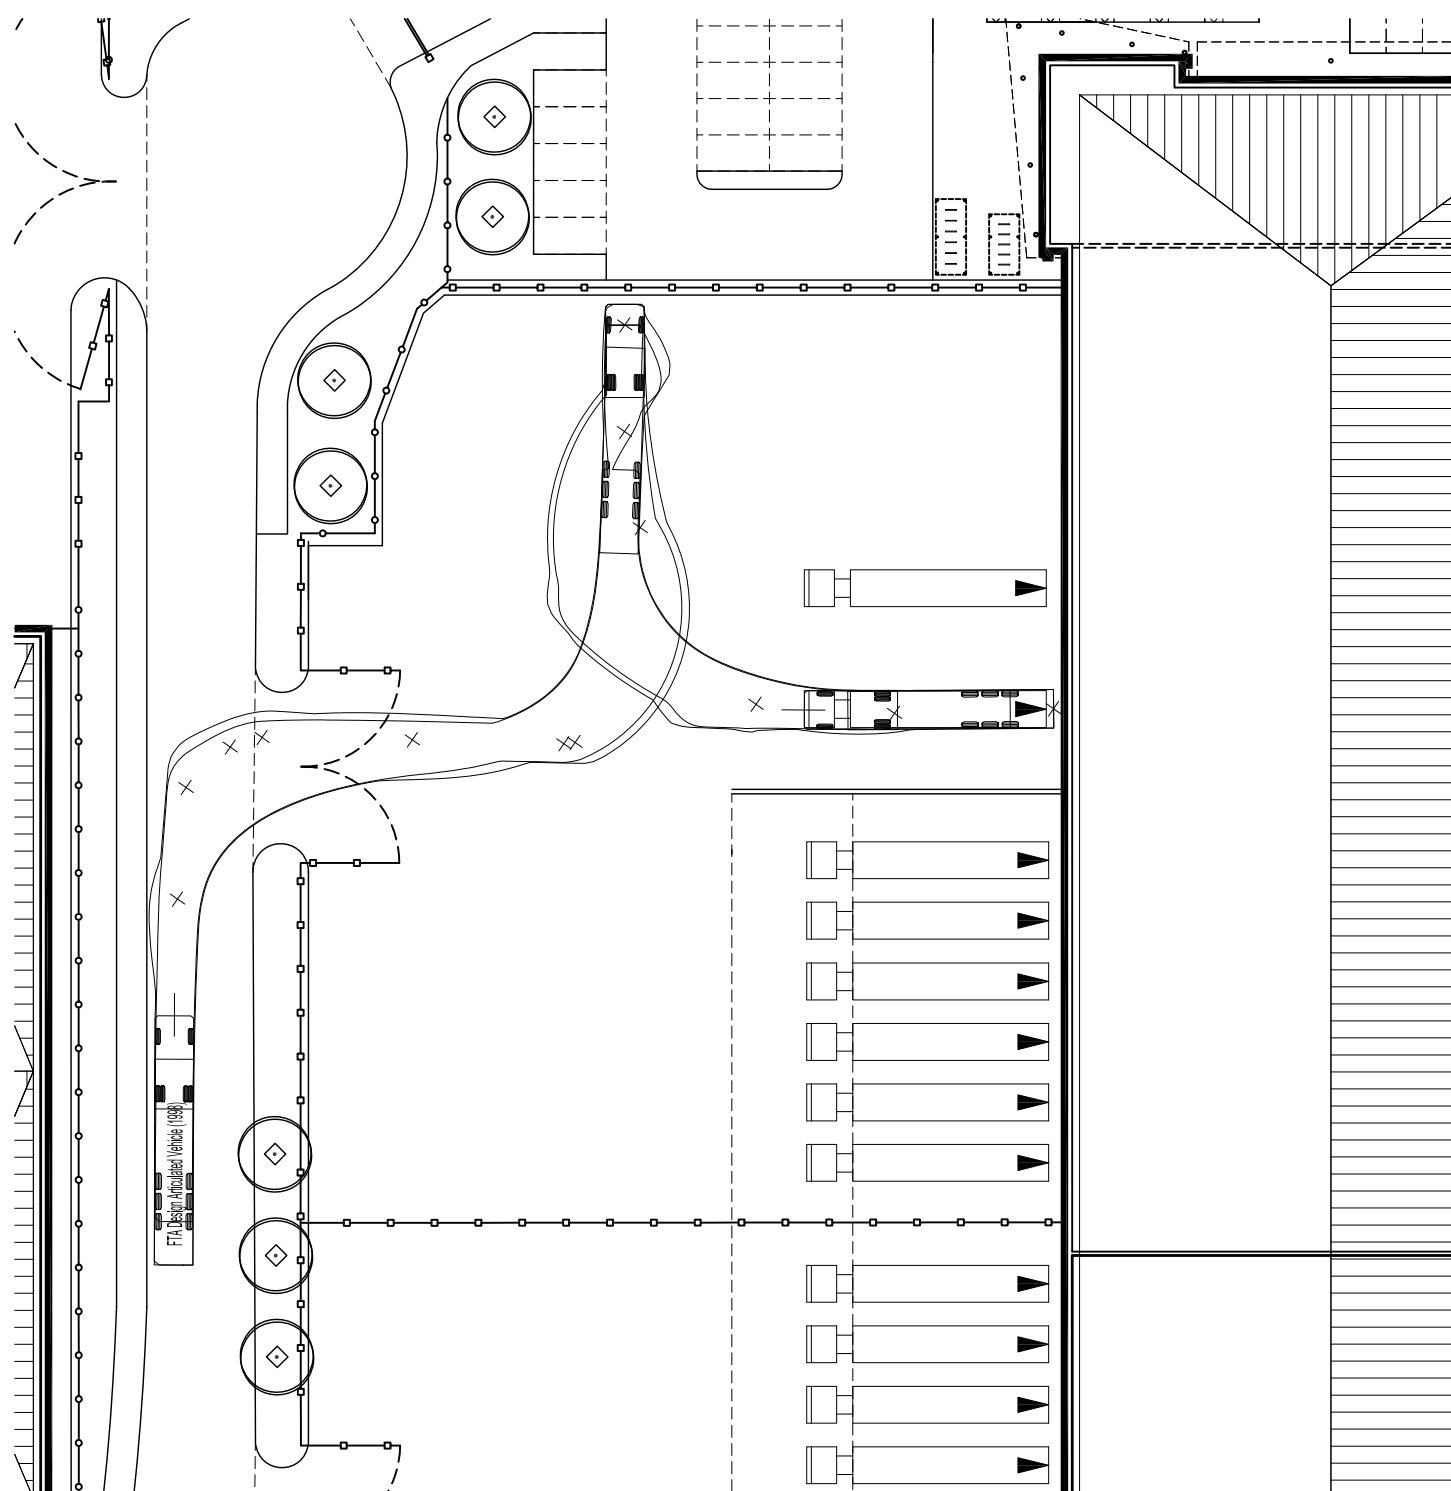

03
111
UNIT D HGV TRACKING
1:500

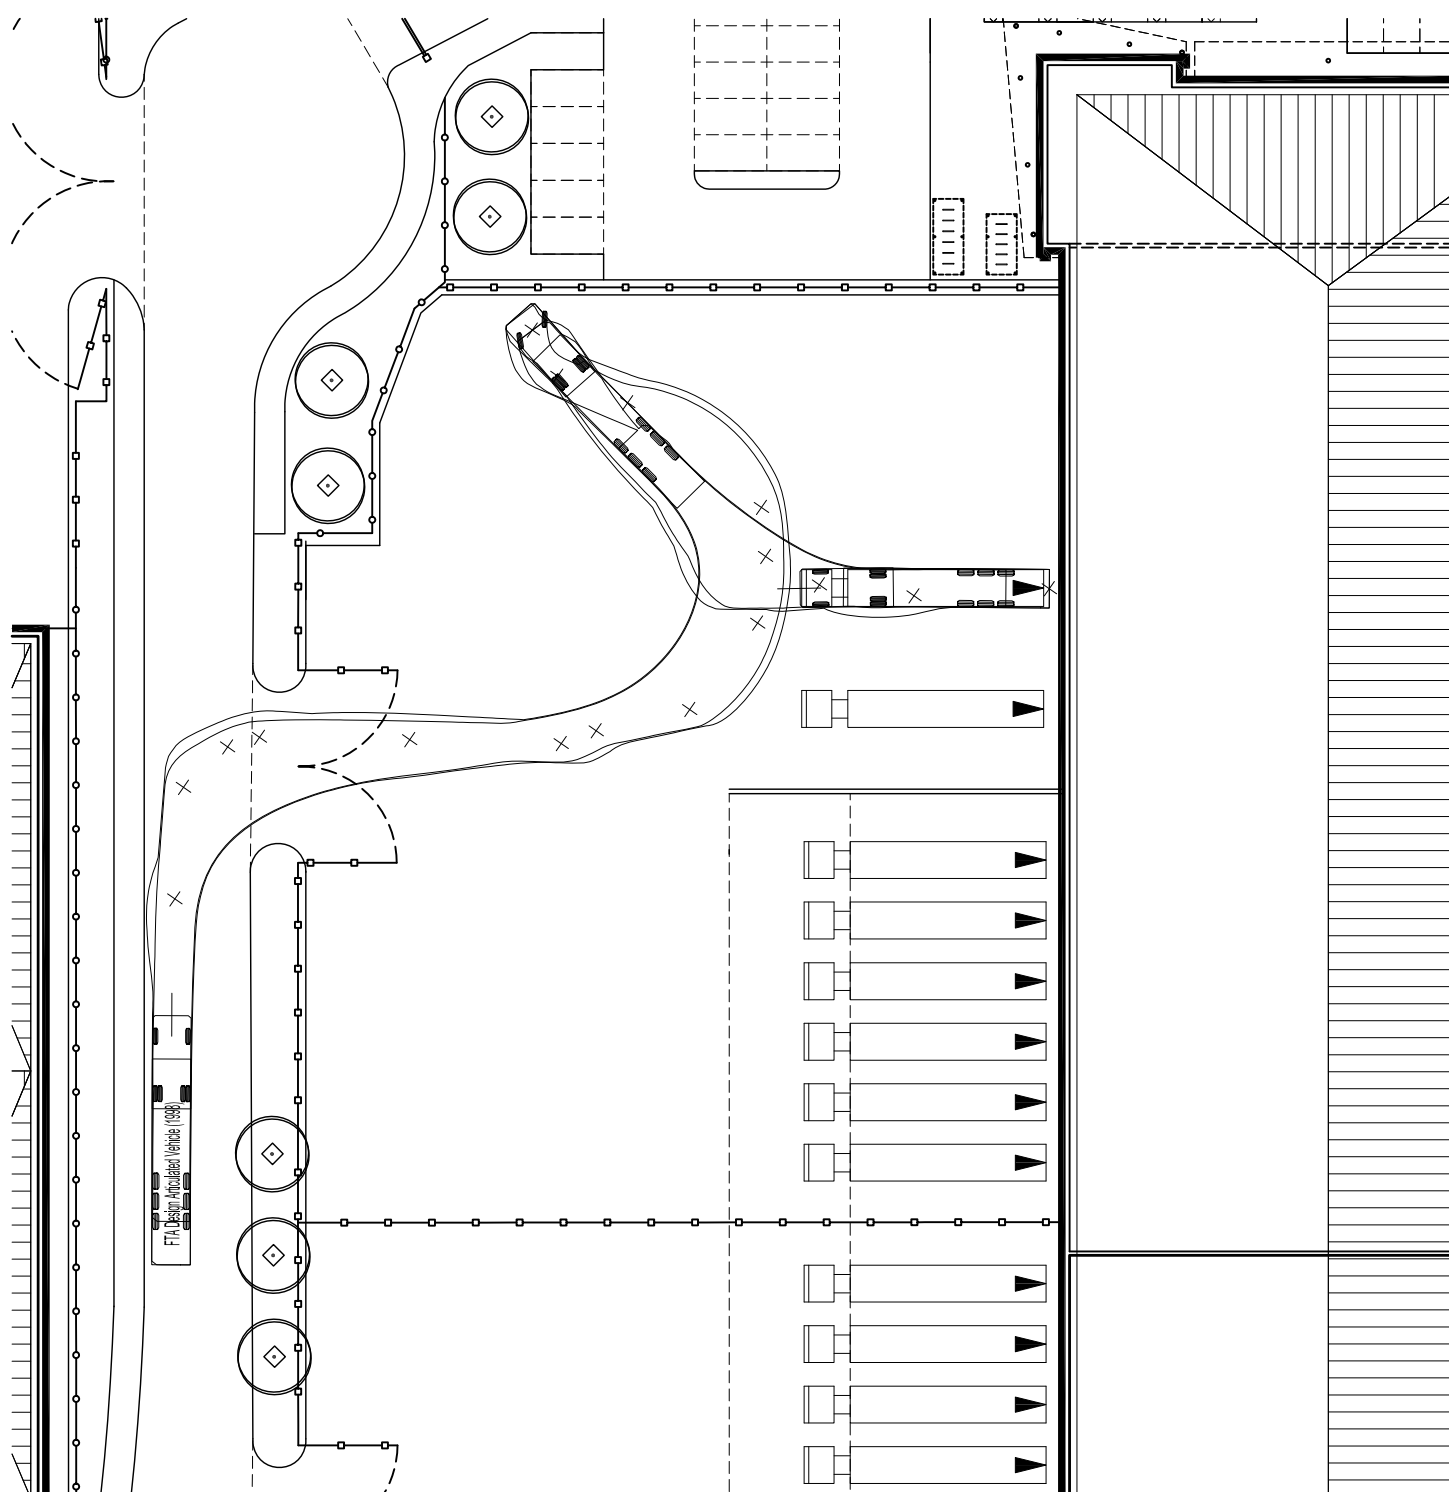



04
111
UNIT D HGV TRACKING
1:500

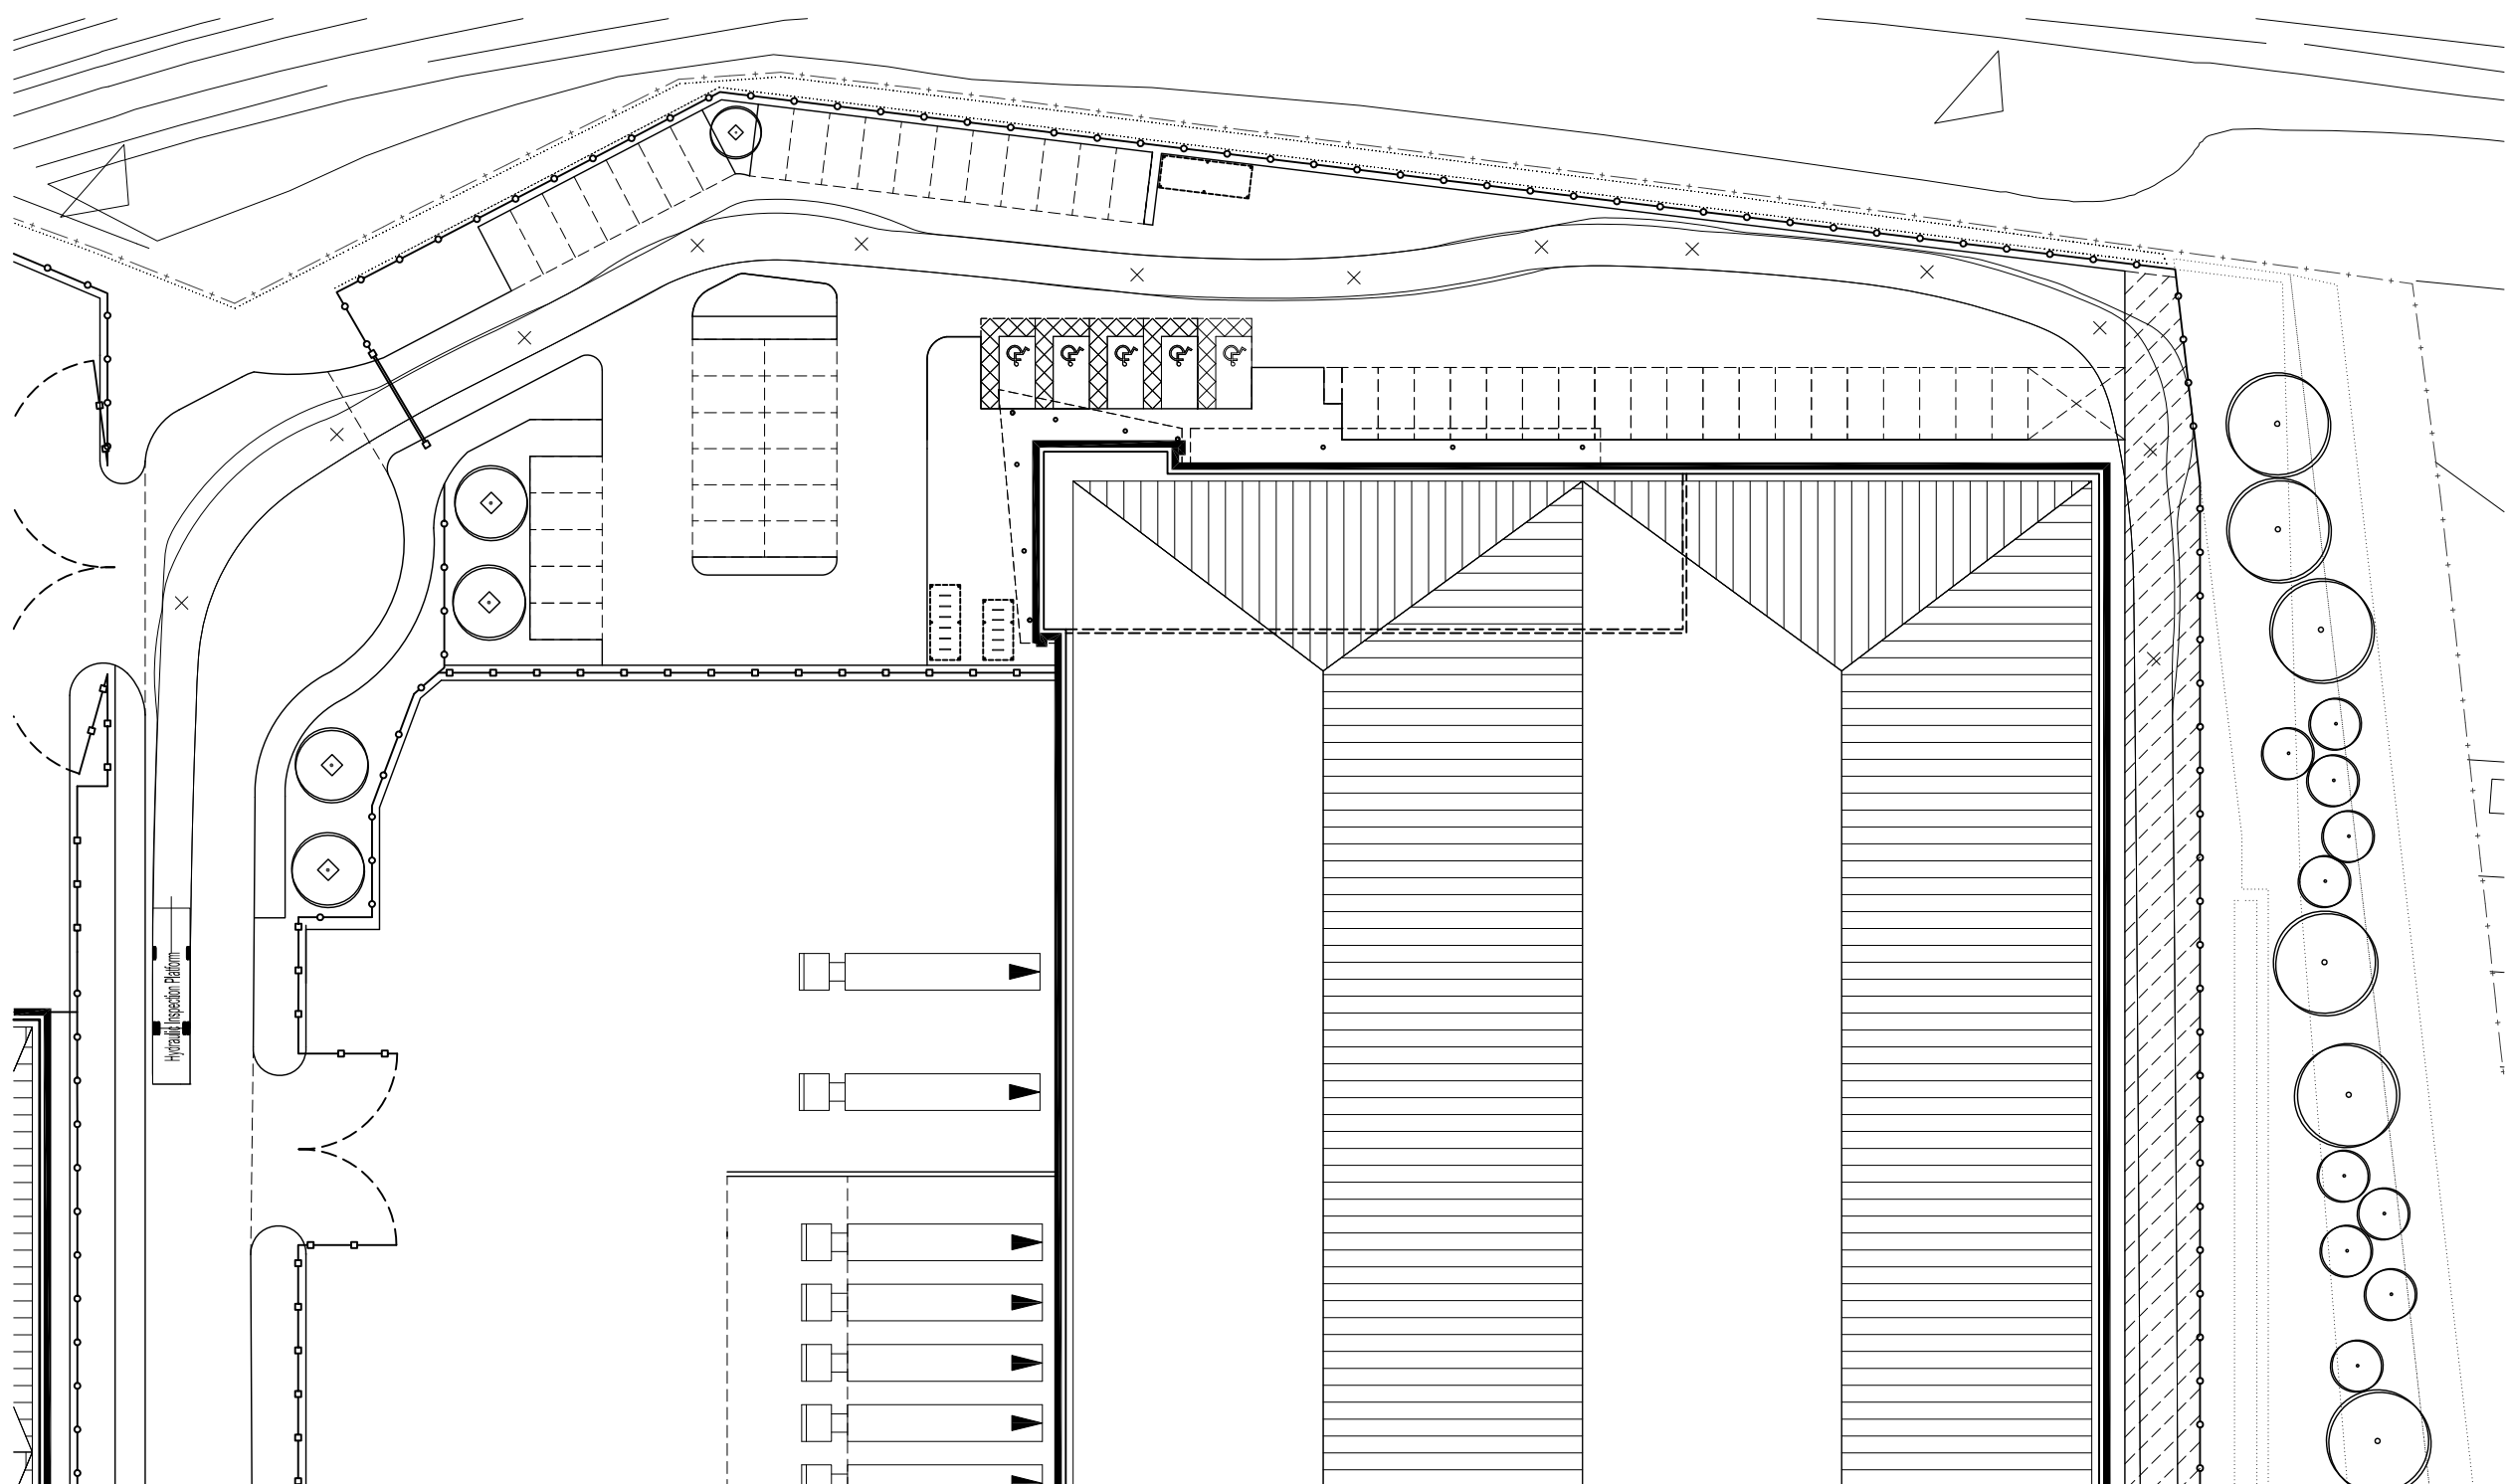

05
111
UNIT D FIRE ACCESS
1:500

NOTES:

SUBJECT TO STATUTORY CONSENTS
BASED ON GREENHATCH SURVEY NO. 7159ENT_1 & 14285_OGL
BASED ON OS MAP REPRODUCED BY PERMISSION OF CONTROLLER OF HM STATIONARY OFFICE (c) CROWN COPYRIGHT
COPYRIGHT RESERVED
BOUNDARIES BASED ON LAND REGISTRY TITLE NUMBER MX131015
ADOPTED HIGHWAY BOUNDARY BASED ON INFORMATION RECEIVED FROM LONDON BOROUGH OF HILLINGDON

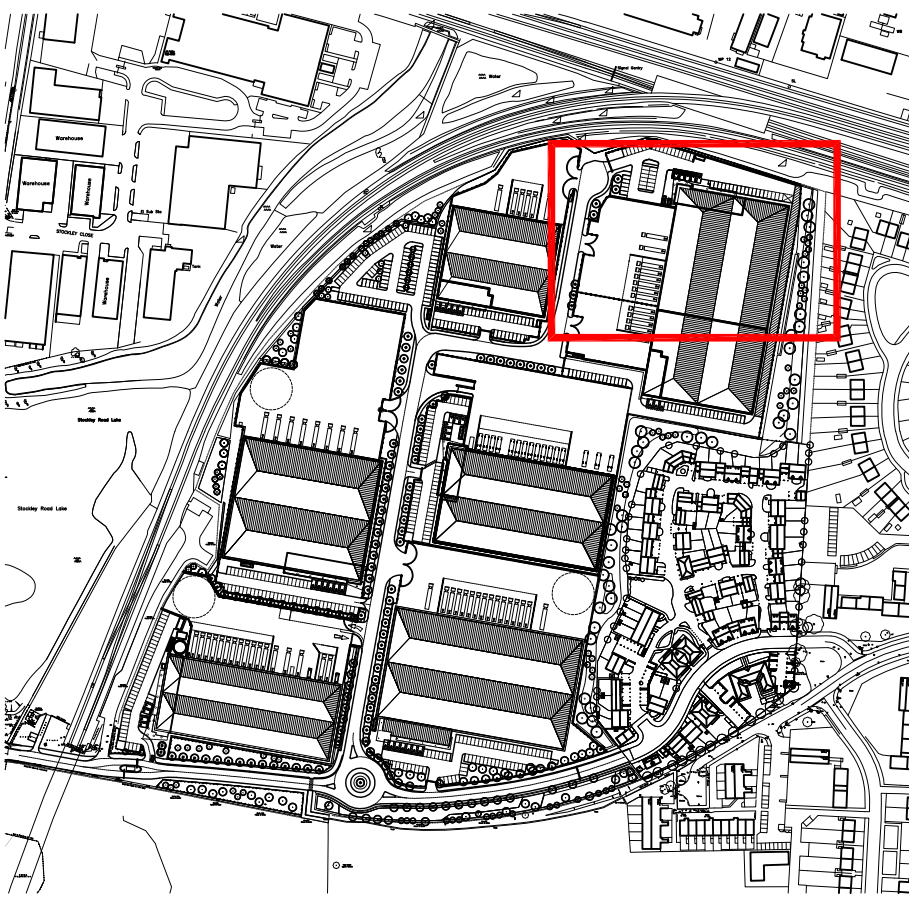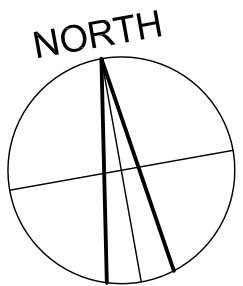

09
111
KEY PLAN



-	19.03.2013	FIRST ISSUE	VCN	PW
REV	DATE	COMMENT	DRAW	CHK



CHARTERED ARCHITECTS
11 PLATO PLACE
ST. DUNSTON ROAD
LONDON SW6 4TU
TELEPHONE 020 7736 6162
FAX 020 7736 3896
info@msa-architects.co.uk



PROLOGIS

TITLE
PHASE 3 - PROLOGIS PARK, HEATHROW
DRAWING
UNIT D - HGV VEHICLE TRACKING

CLIENT
PROLOGIS UK LTD.

DATE	SCALE	DRAWN
MARCH 2013	1:500 @ A1	PW
	STATUS	CHECKED
	FOR PLANNING	PW

DRAWING NUMBER
30587-PL111