




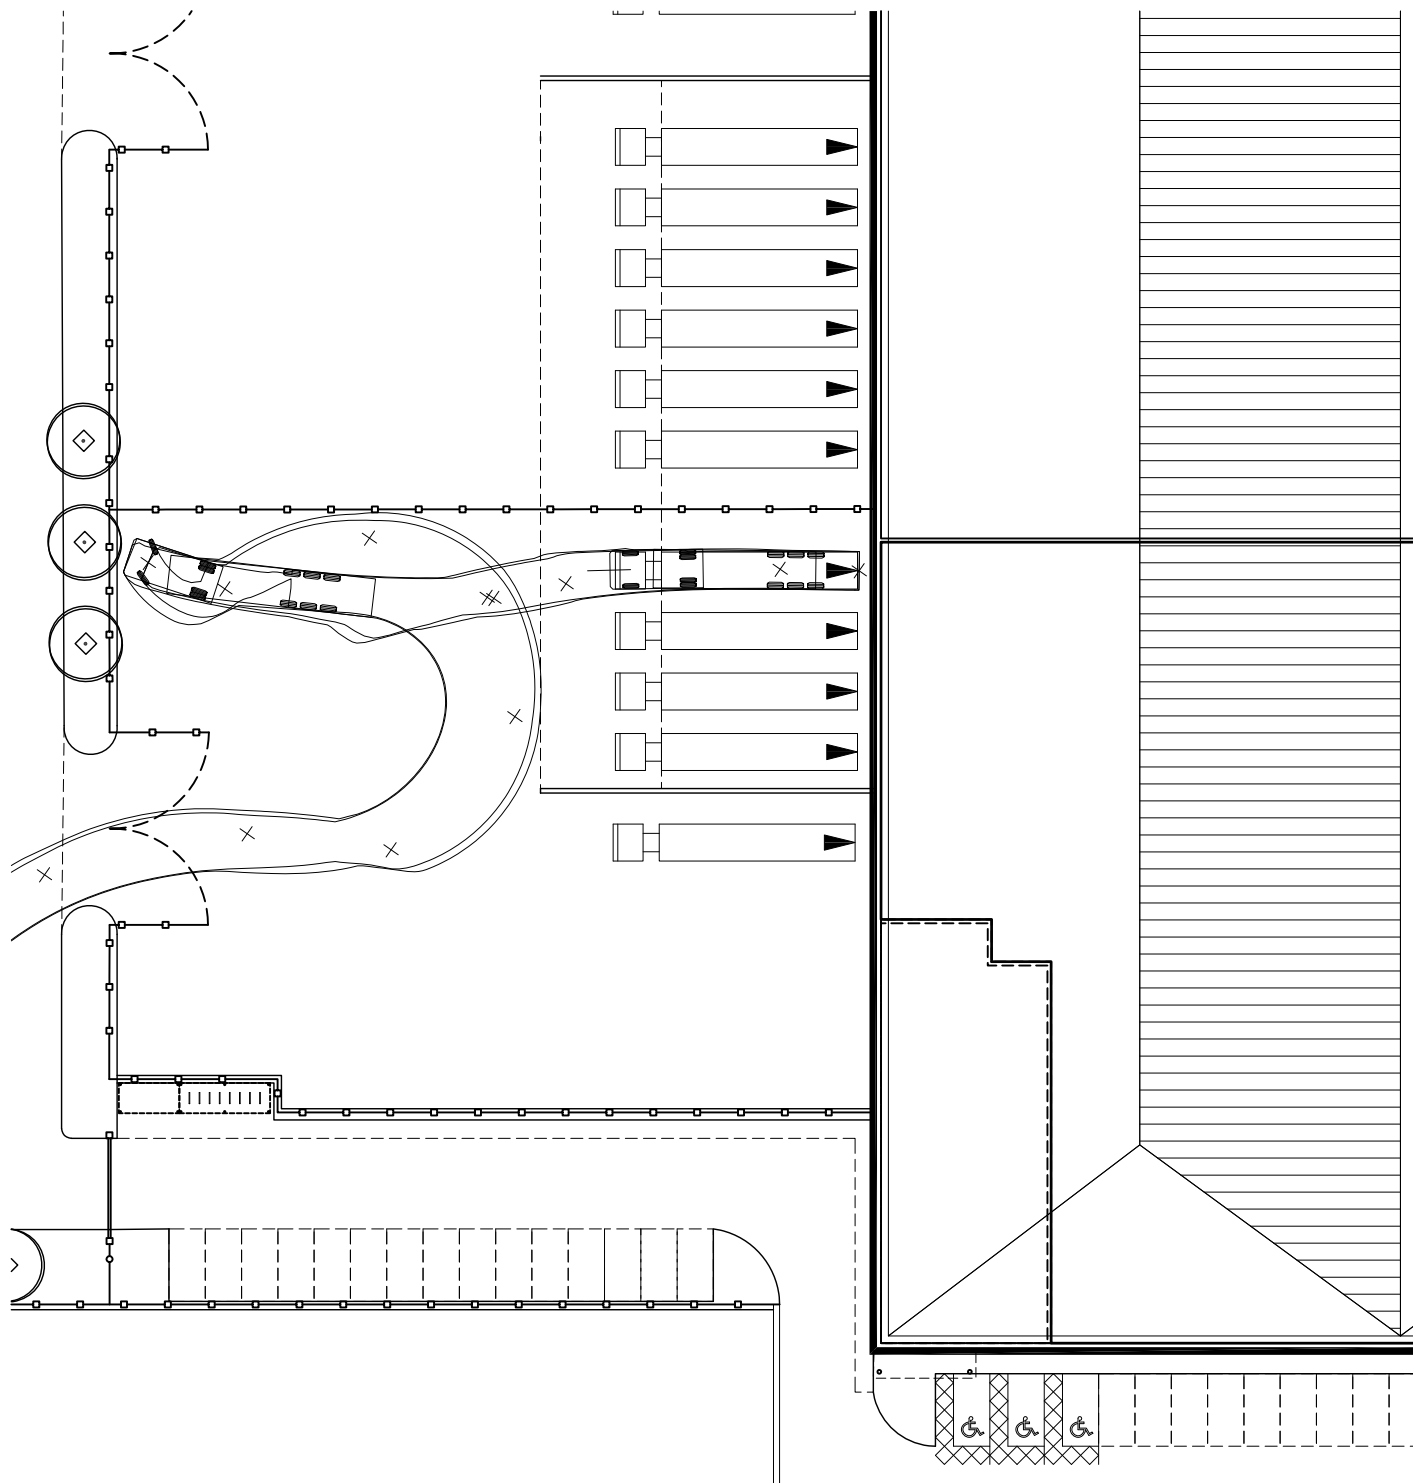


01
112
UNIT G HGV TRACKING
1:500

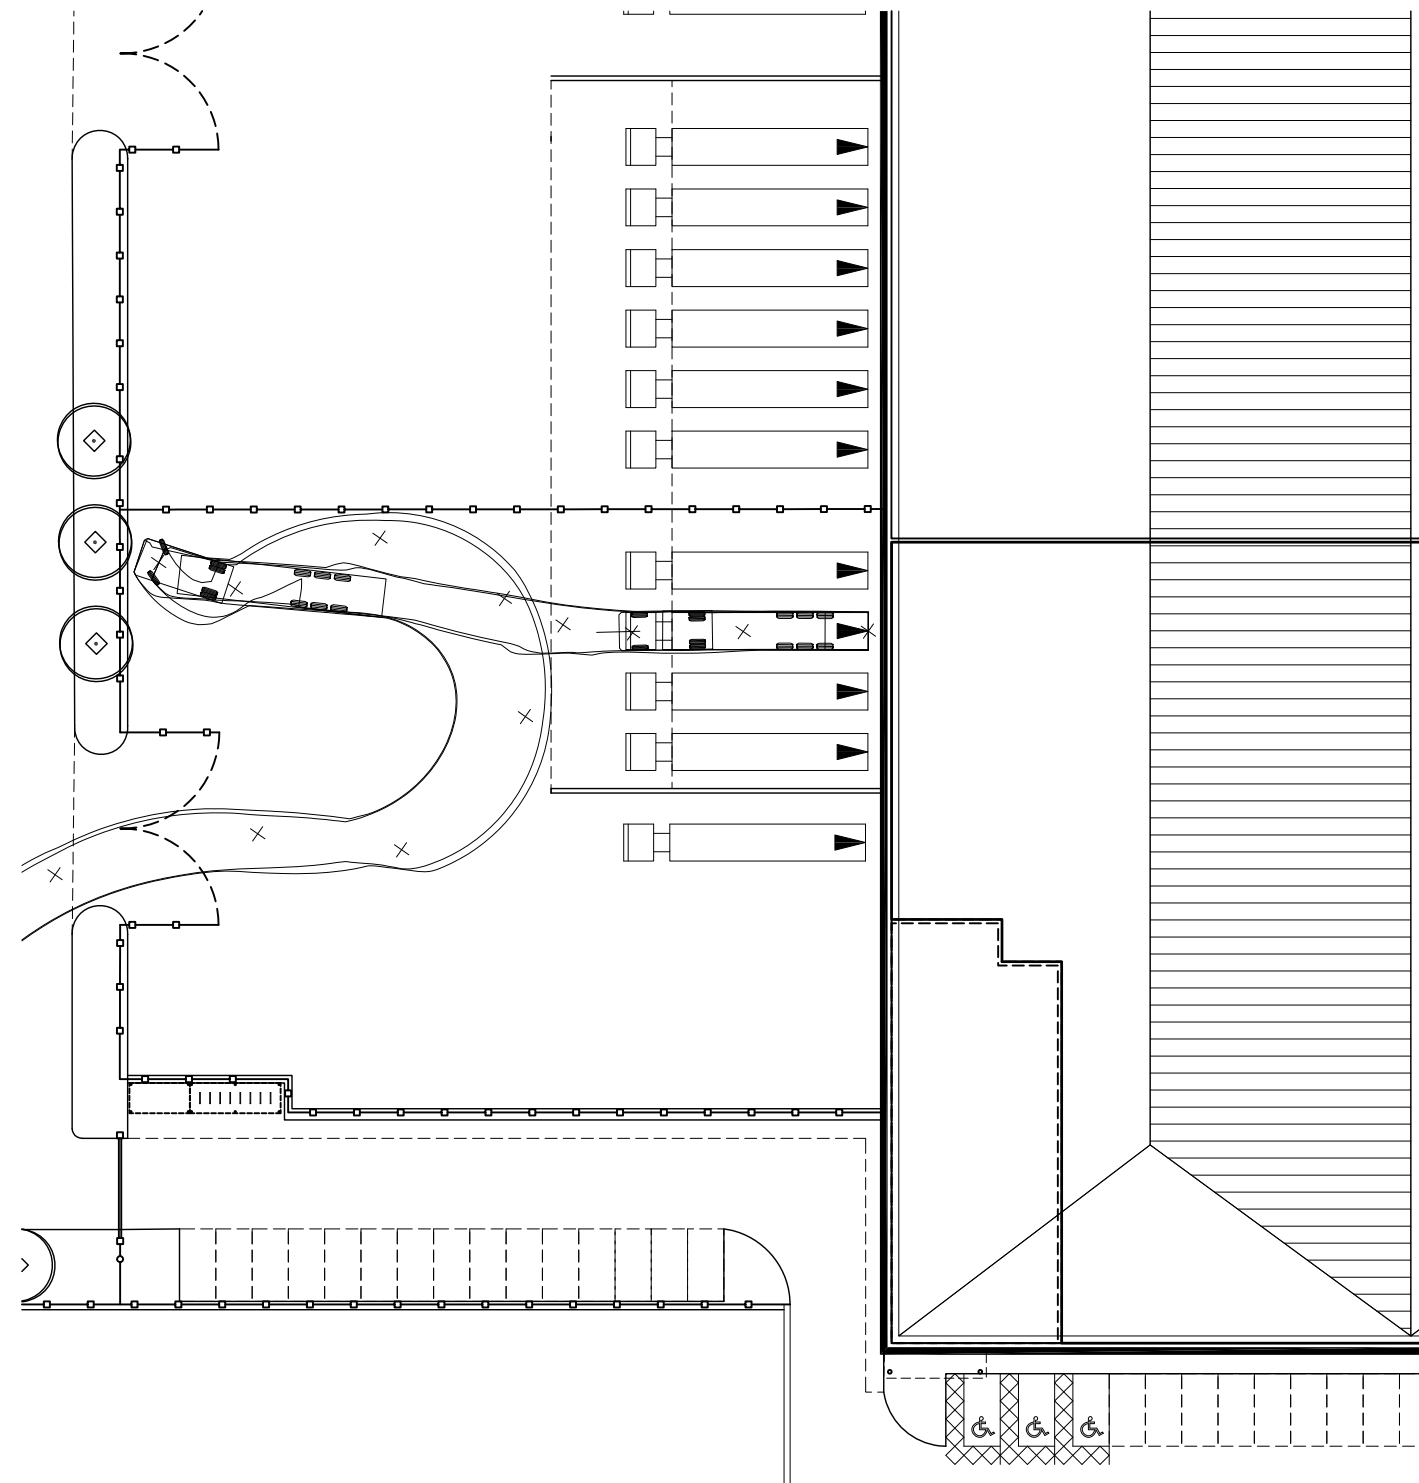


02
112
UNIT G HGV TRACKING
1:500

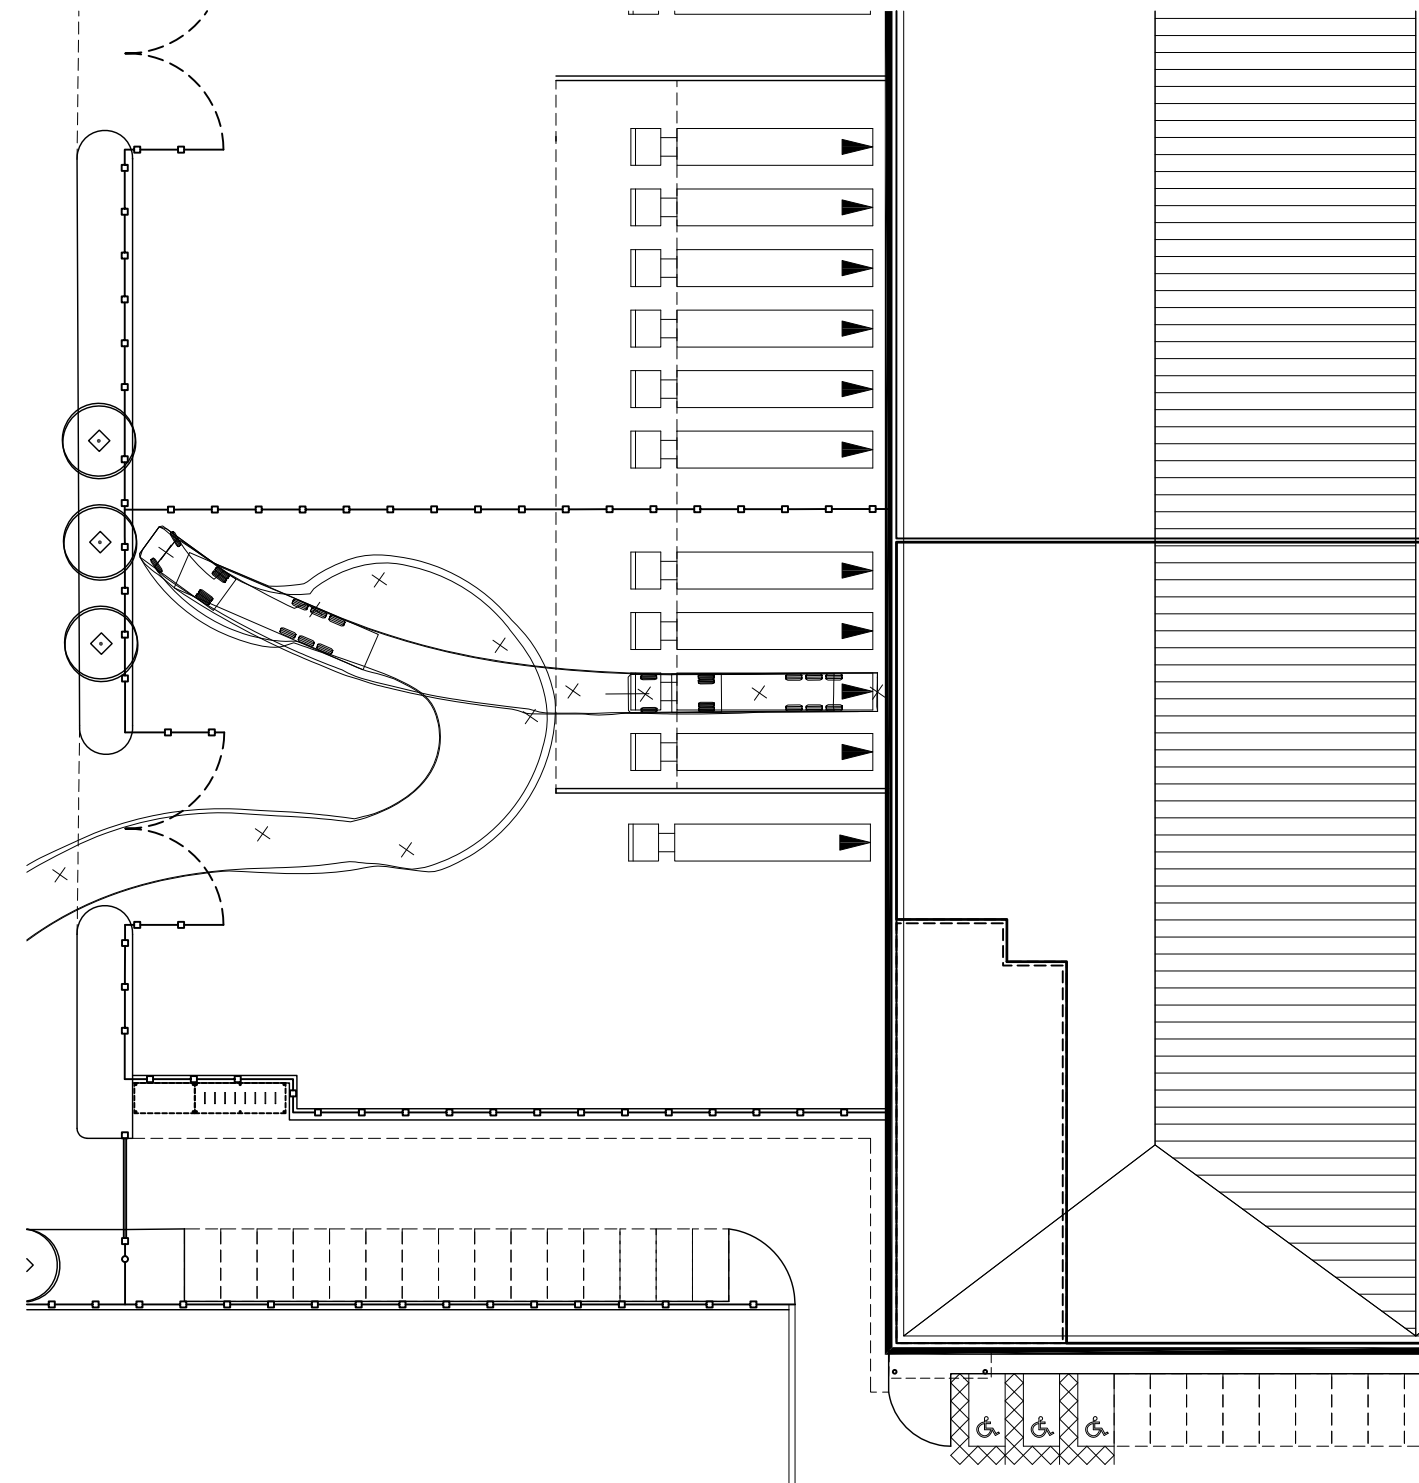


03
112
UNIT G HGV TRACKING
1:500

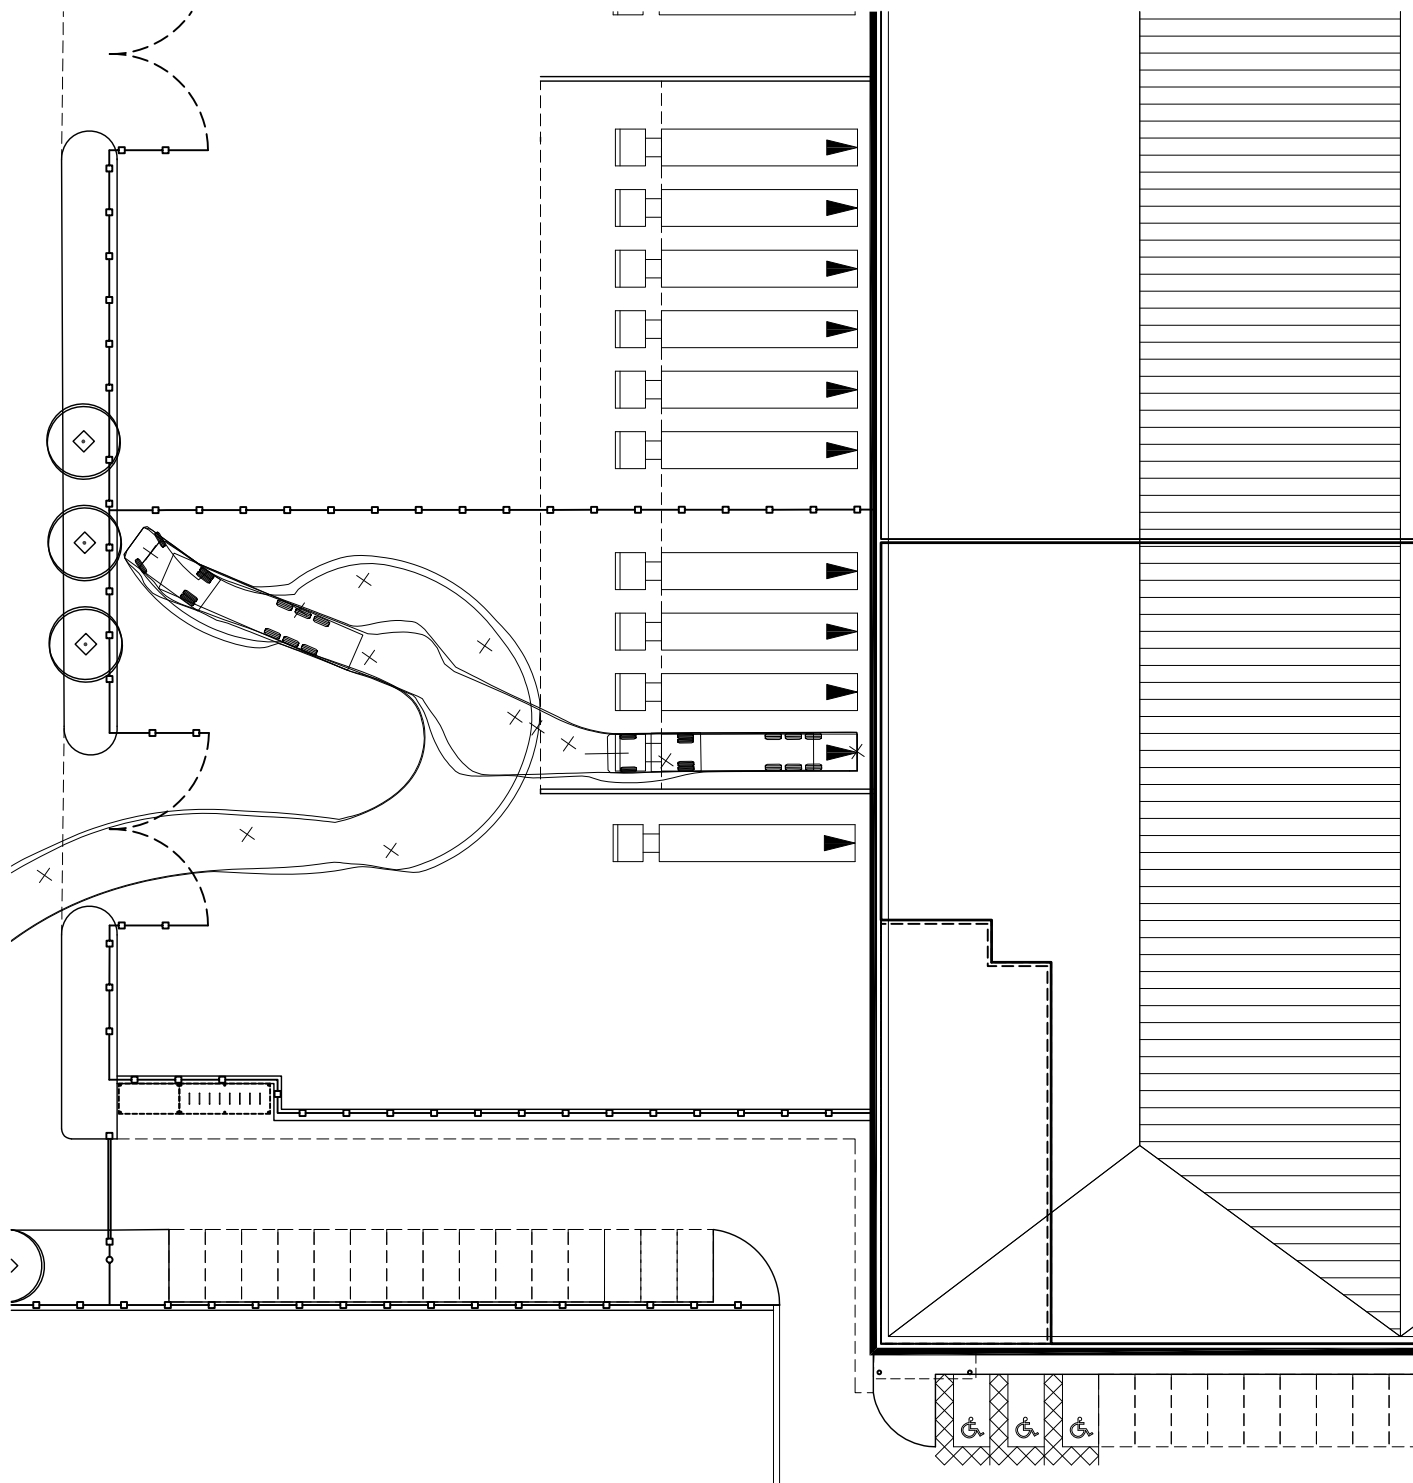

04
112
UNIT G HGV TRACKING
1:500

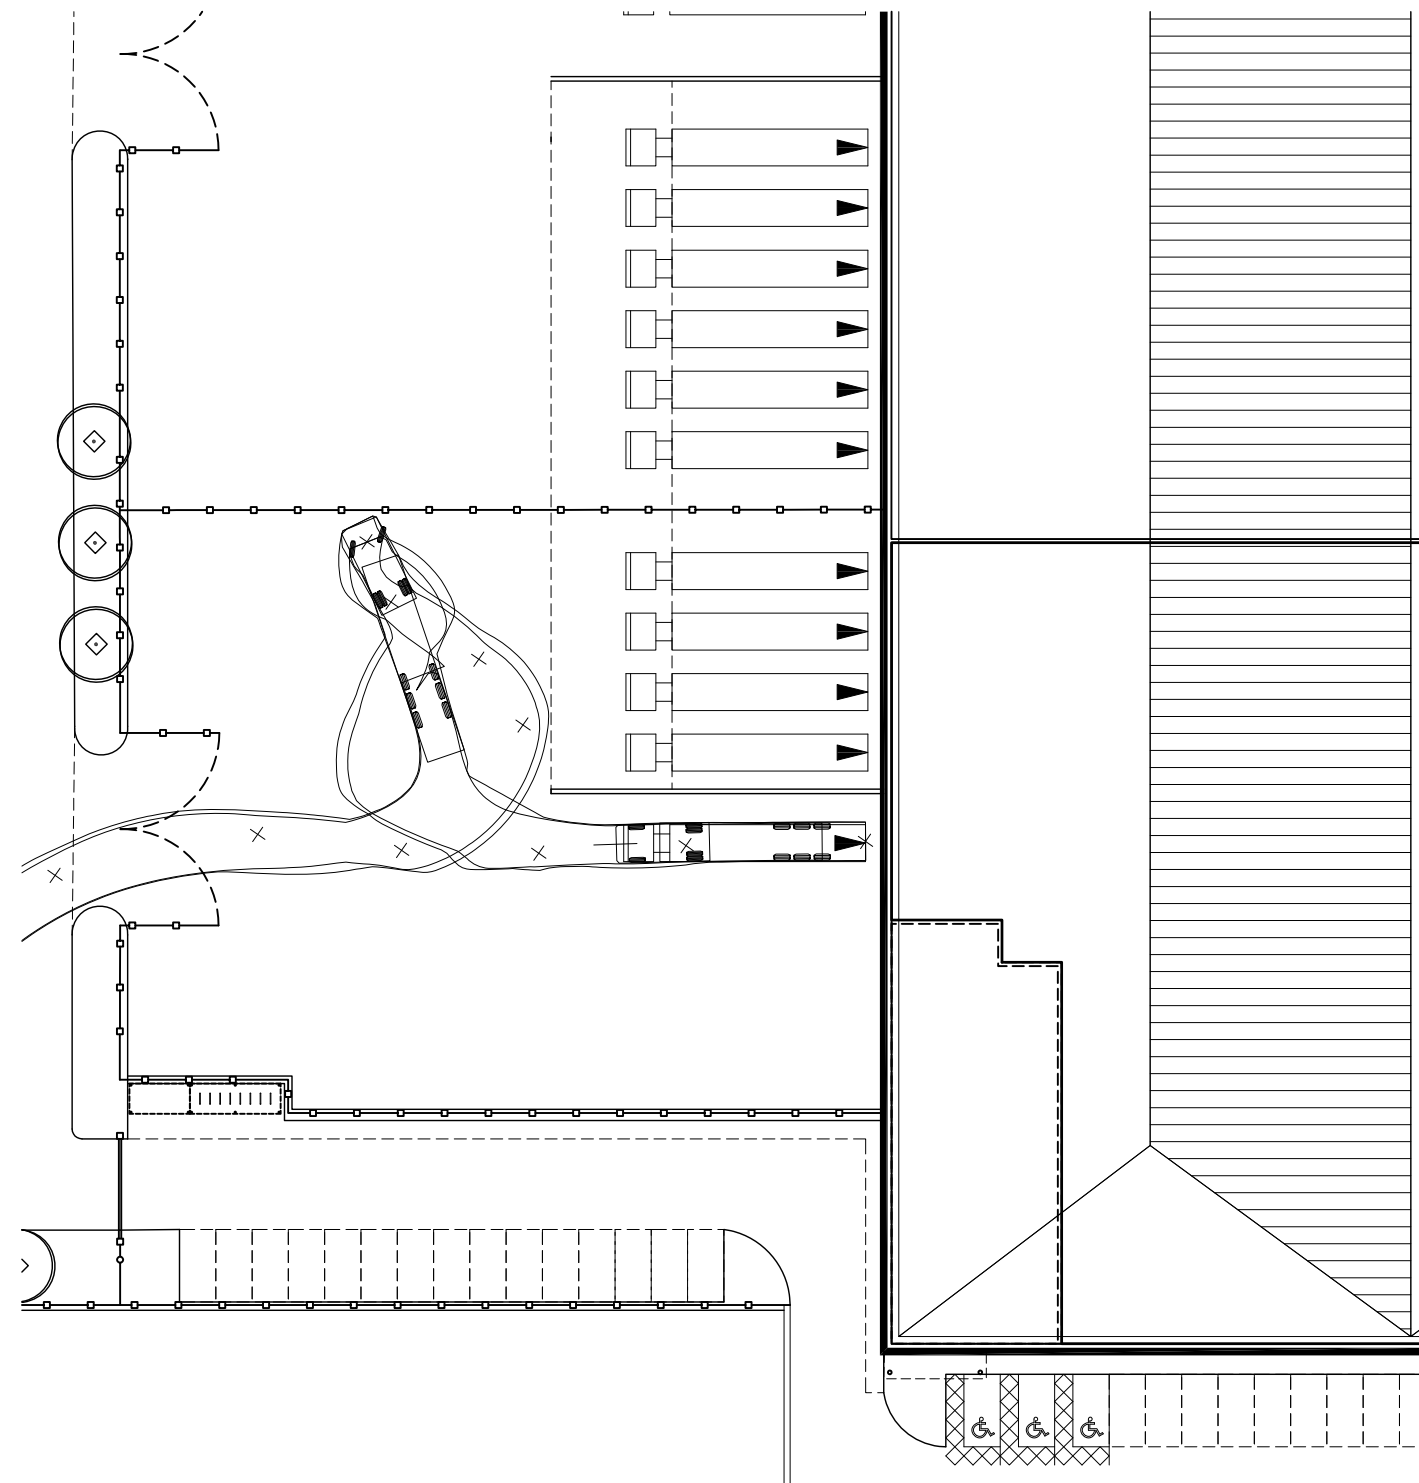

05
112
UNIT G HGV TRACKING
1:500

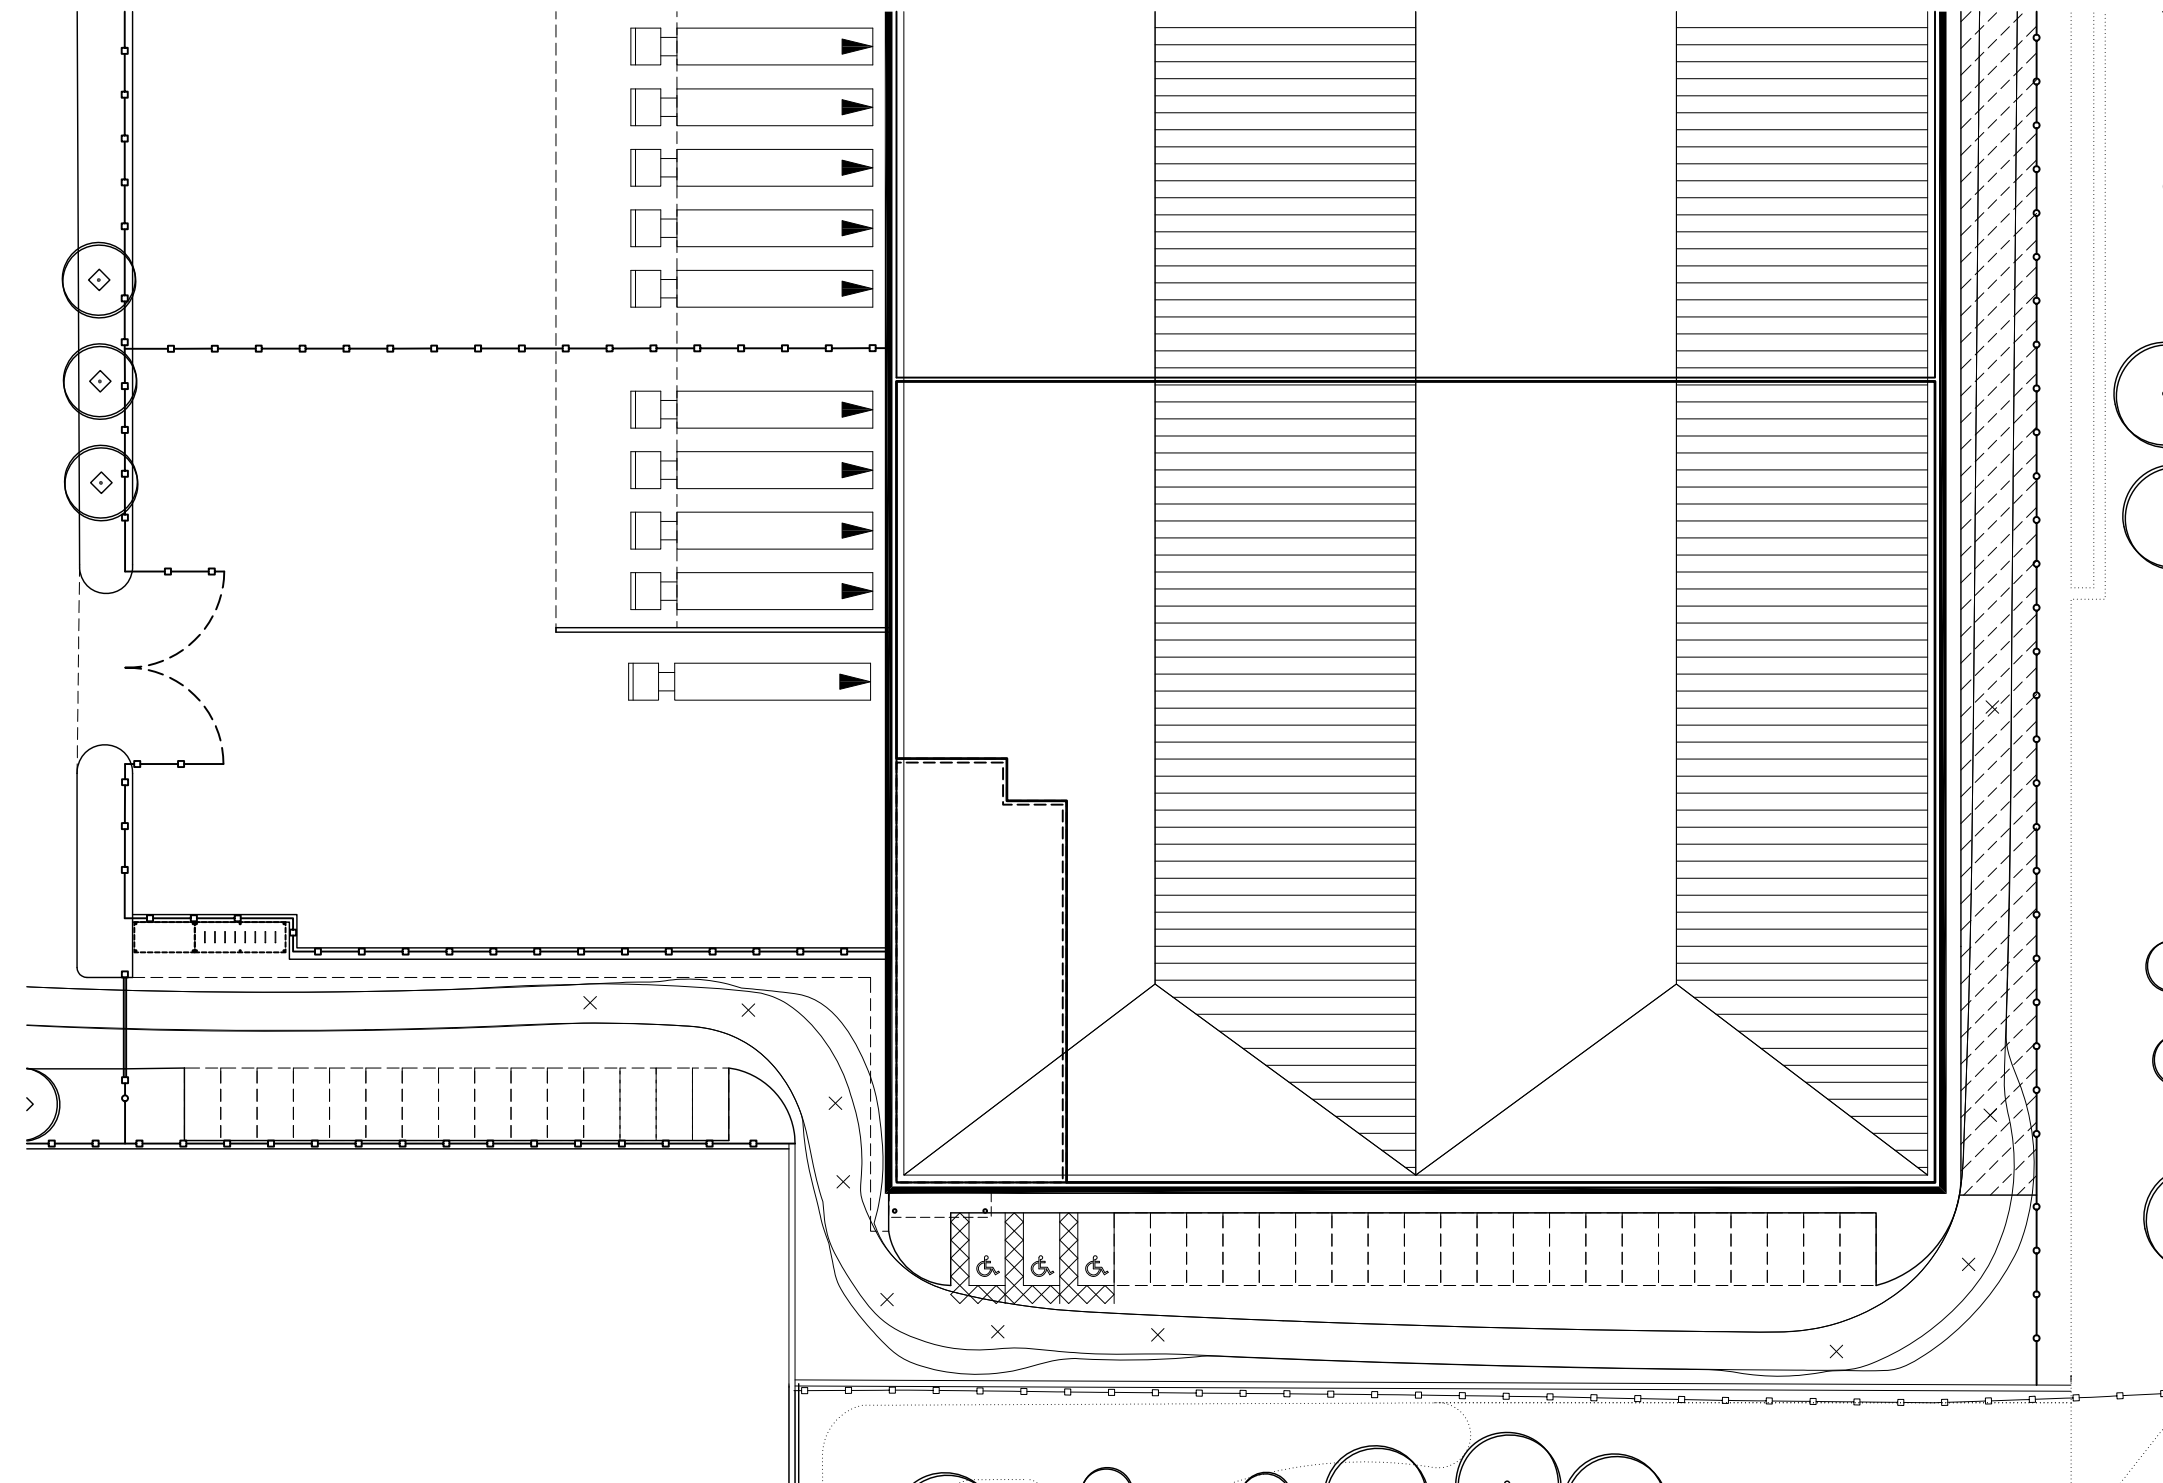

06
112
UNIT G FIRE ACCESS
1:500

NOTES:

SUBJECT TO STATUTORY CONSENTS



BASED ON GREENHATCH SURVEY NO. 7159ENT_1 & 14285_OGL

BASED ON OS MAP REPRODUCED BY PERMISSION OF CONTROLLER OF HM STATIONARY OFFICE (c) CROWN COPYRIGHT

COPYRIGHT RESERVED

BOUNDARIES BASED ON LAND REGISTRY TITLE NUMBER MX131015


ADOPTED HIGHWAY BOUNDARY BASED ON INFORMATION RECEIVED FROM LONDON BOROUGH OF HILLINGDON

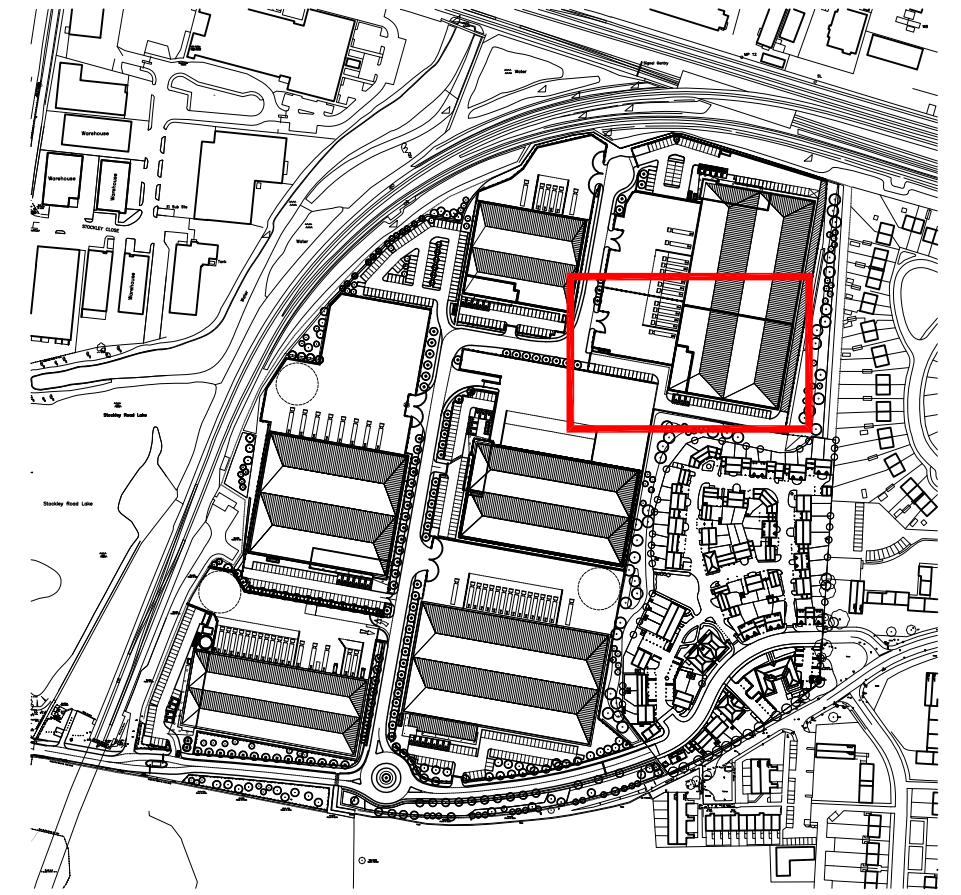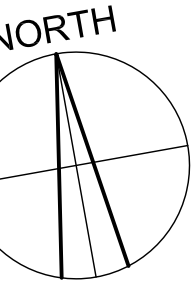

07
112
KEY PLAN



REV	DATE	COMMENT	PW	PW
-	19.03.2013	FIRST ISSUE		
REV	DATE	COMMENT	DRAW	CHK

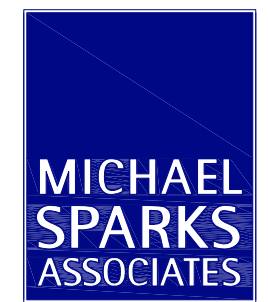

CHARTERED ARCHITECTS

11 PLATO PLACE
ST. DUNGS ROAD
LONDON SW6 4TU

TELEPHONE 020 7736 6162
FAX 020 7736 3896
info@mso-architects.co.uk



PROLOGIS

TITLE
PHASE 3 - PROLOGIS PARK, HEATHROW
DRAWING
UNIT G - HGV VEHICLE TRACKING

CLIENT
PROLOGIS UK LTD.

DATE	SCALE	DRAWN
MARCH 2013	1:500 @ A1	PW
STATUS	CHECKED	
FOR PLANNING	PW	

DRAWING NUMBER
30587-PL112