



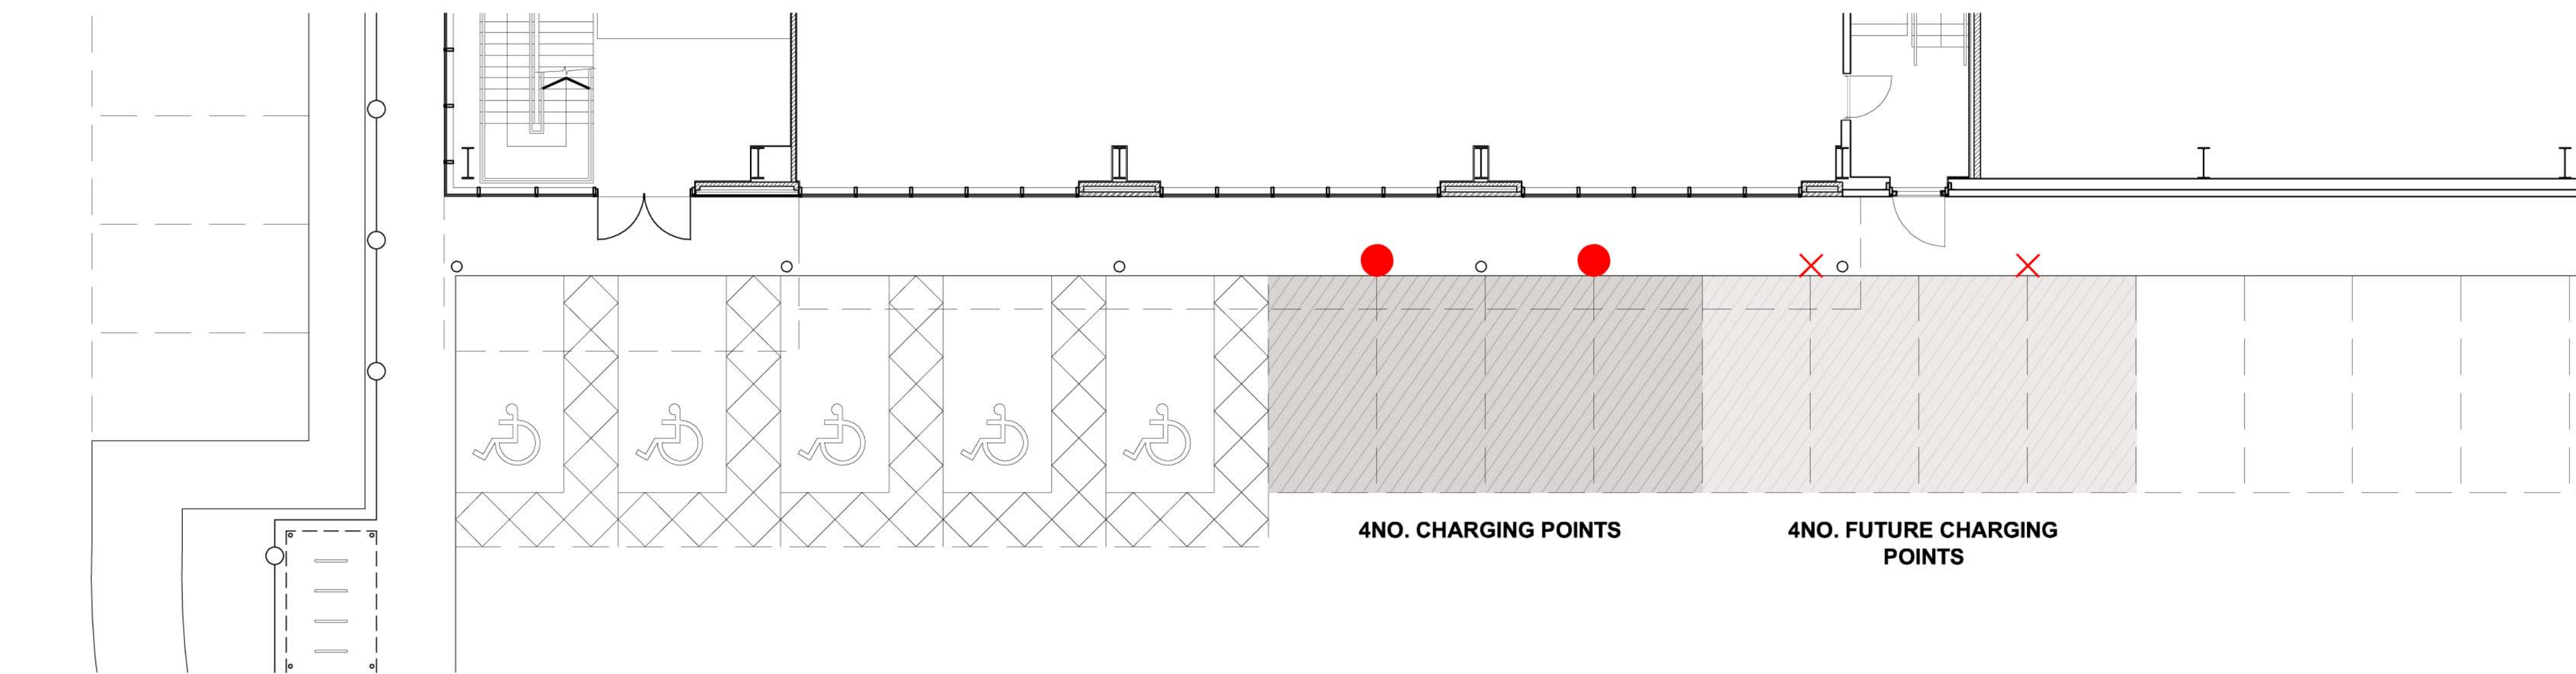

01
115

UNIT C ELECTRIC CHARGING POINT PROVISION


1:100

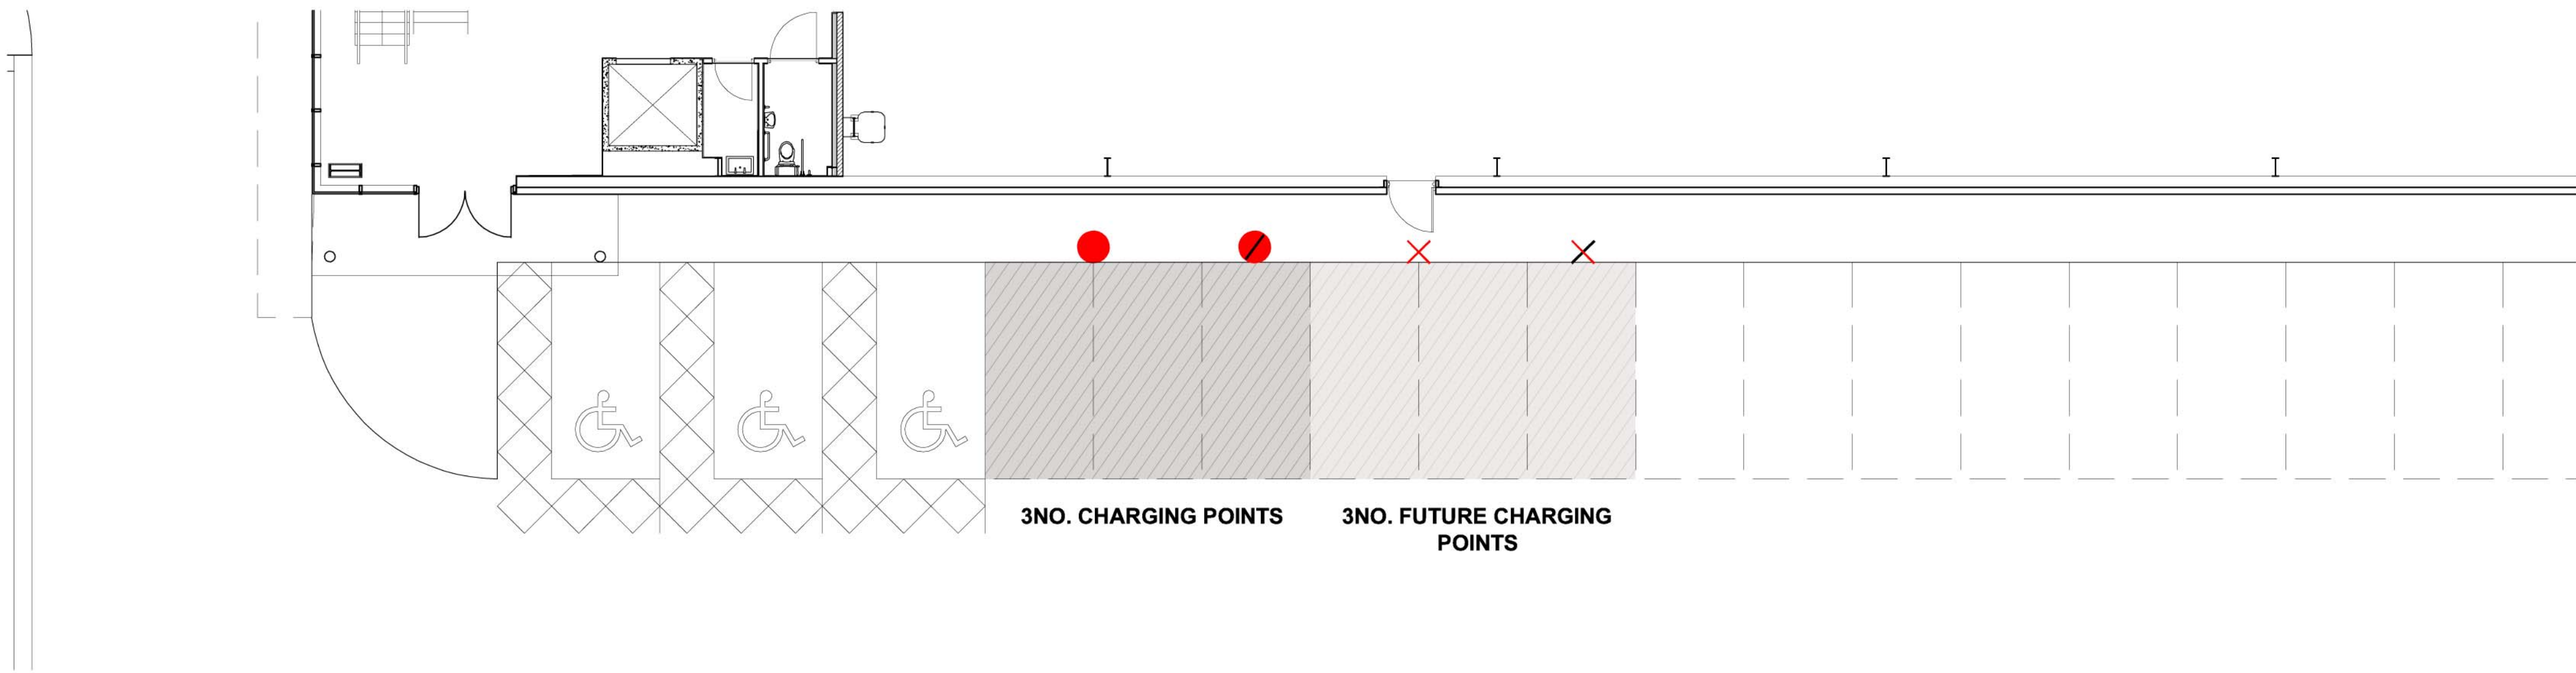

02
115

UNIT G ELECTRIC CHARGING POINT PROVISION

1:100


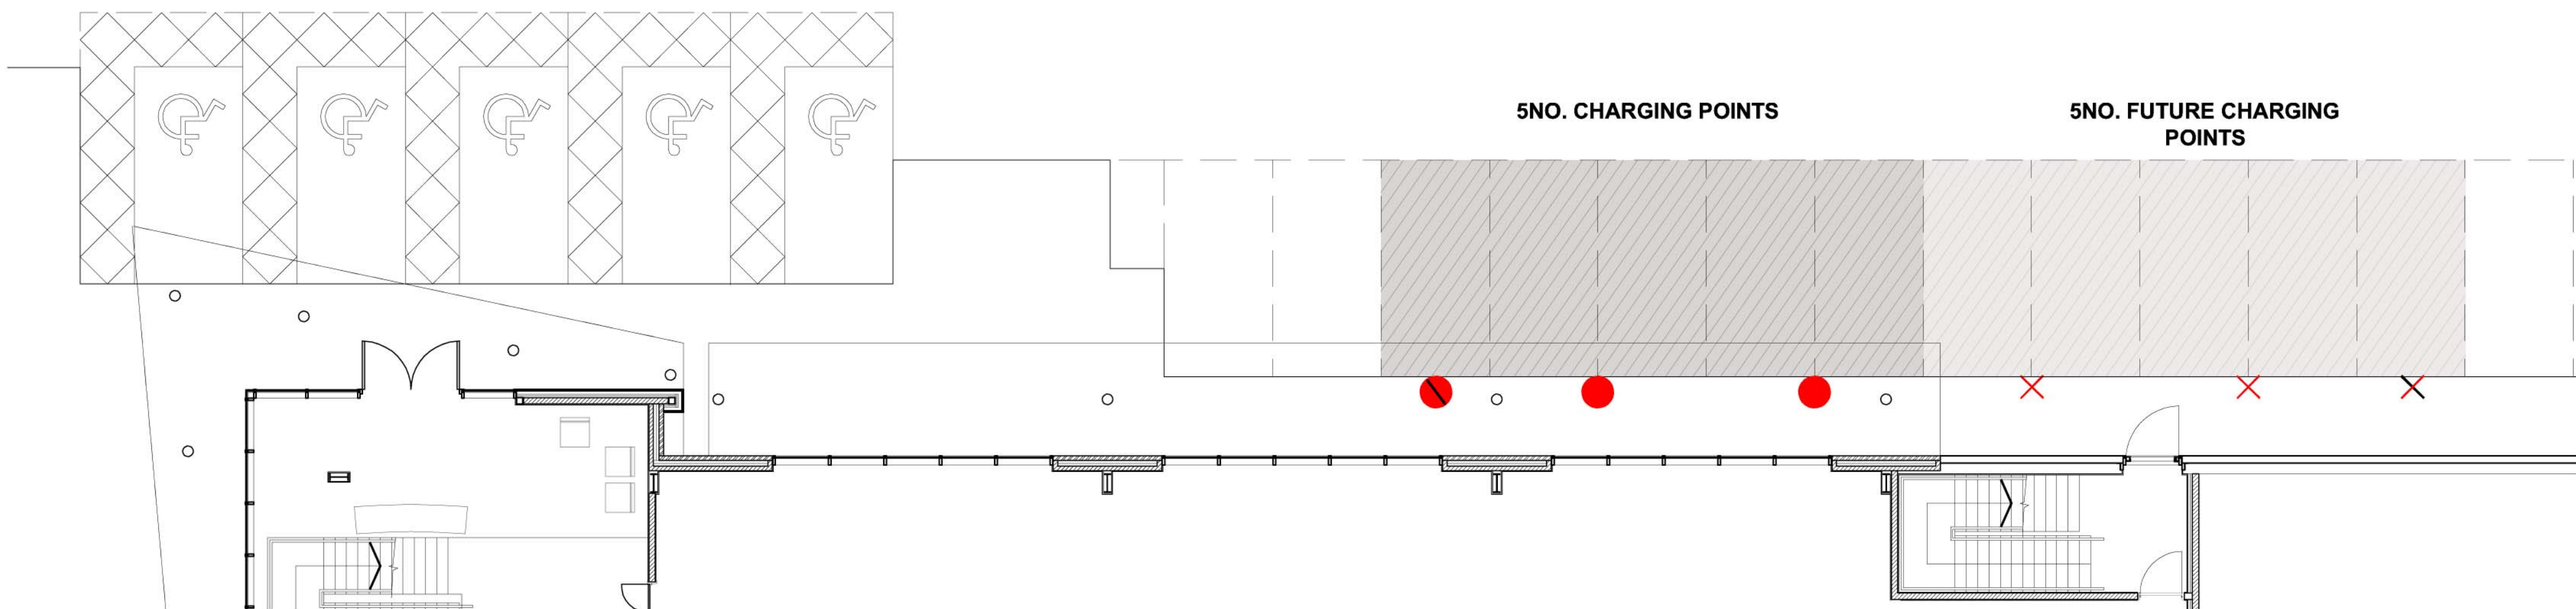


03
115

UNIT D ELECTRIC CHARGING POINT PROVISION


1:100

EXAMPLE OF ELECTRIC CHARGING POINTS

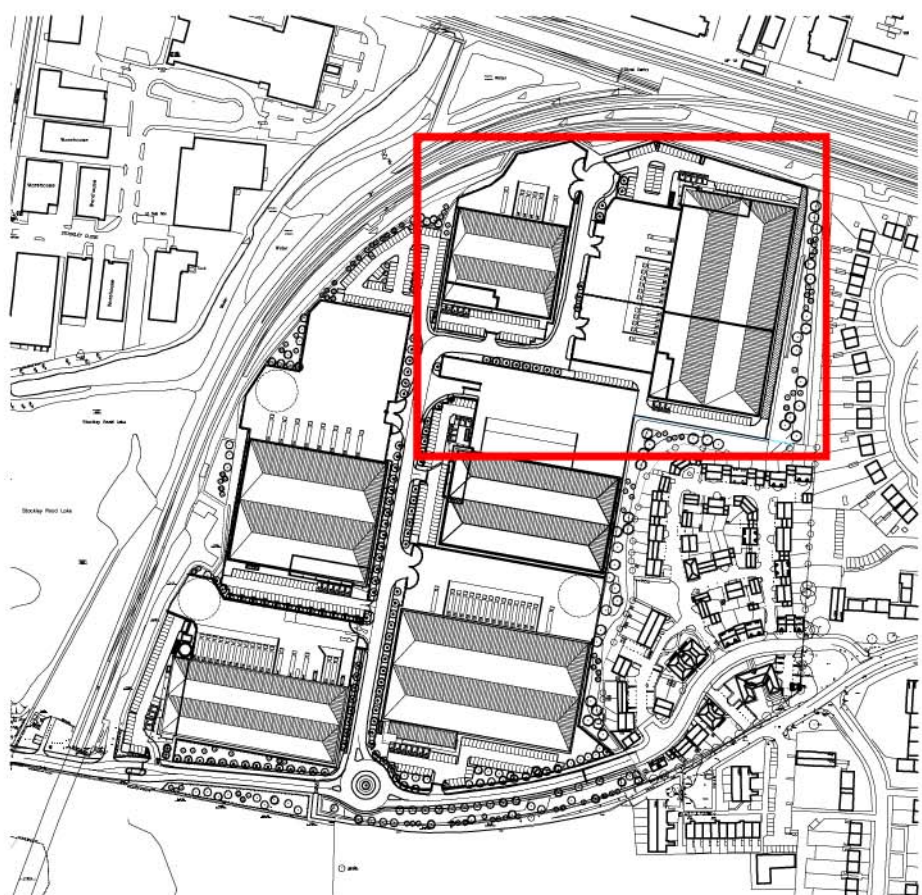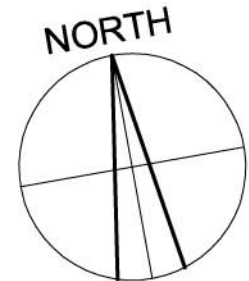

04
115

KEY PLAN

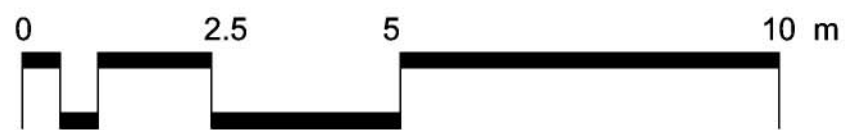

KEY

- DOUBLE UNIT PROVISION FOR 2NO. CARS
- DOUBLE UNIT FUTURE PROVISION FOR 2NO. CARS
- SINGEL UNIT PROVISION FOR 1NO. CAR
- SINGLE UNIT FUTURE PROVISION FOR 1NO. CAR

NOTES:

SUBJECT TO STATUTORY CONSENTS
BASED ON GREENHATCH SURVEY NO. 7159ENT_1 & 14285_OGL
BASED ON OS MAP REPRODUCED BY PERMISSION OF CONTROLLER OF HM STATIONARY OFFICE (c) CROWN COPYRIGHT
COPYRIGHT RESERVED
BOUNDARIES BASED ON LAND REGISTRY TITLE NUMBER MX131015
ADOPTED HIGHWAY BOUNDARY BASED ON INFORMATION RECEIVED FROM LONDON BOROUGH OF HILLINGDON

-	19.03.2013	FIRST ISSUE	PW	PW
REV	DATE	COMMENT	DRAW	CHK

CHARTERED ARCHITECTS
11 PLATO PLACE
ST DIONIS ROAD
LONDON SW6 4TU
TELEPHONE 020 7736 6162
FAX 020 7736 3896
info@mso-architects.co.uk

TITLE
PHASE 3 - PROLOGIS PARK, HEATHROW
DRAWING
UNITS C,D & G
ELECTRIC CAR CHARGING PROVISIONS
CLIENT
PROLOGIS UK LTD.

DATE MARCH 2013	SCALE 1:100 @ A1	DRAWN PW
	STATUS FOR PLANNING	CHECKED PW

DRAWING NUMBER
30587-PL115