



GENERAL NOTES


1. THIS DRAWING TO BE READ IN CONJUNCTION WITH ALL SPECIFICATIONS AND ALL RELEVANT ARCHITECTS, ENGINEERS, SERVICES AND SPECIALIST DRAWINGS.
2. THE WORKS DESCRIBED AND SPECIFIED ON THIS DRAWING AND ASSOCIATED DRAWINGS SHALL BE UNDERTAKEN IN ACCORDANCE WITH ALL CURRENT HEALTH AND SAFETY LEGISLATION. REFERENCE SHALL BE MADE TO THE PROJECT HEALTH & SAFETY PLAN PREPARED BY THE PLANNING SUPERVISOR FOR THE PROJECT.
3. WHERE NOTES ON THIS DRAWING DIFFER FROM THE SPECIFICATION, CLARIFICATION SHOULD BE SOUGHT FROM THE ENGINEER.
4. DO NOT SCALE THIS DRAWING - IF IN DOUBT - ASK
5. ALL DIMENSIONS AND LEVELS SHOWN ON THIS DRAWING ARE BASED ON THE ARCHITECTS DRAWINGS AND THE CONTRACTOR IS TO SATISFY HIMSELF THAT DIMENSIONS, LEVELS, ETC. ARE SUFFICIENTLY ACCURATE AND COMPLETE FOR FABRICATION. WITHIN THE SPECIFIED TOLERANCES OF ALL PREFABRICATED ELEMENTS. FOR DIMENSIONS AND LEVELS NOT SHOWN, REFER TO THE ARCHITECTS DRAWINGS.
6. ALL DIMENSIONS ARE IN MILLIMETRES UNLESS NOTED OTHERWISE.

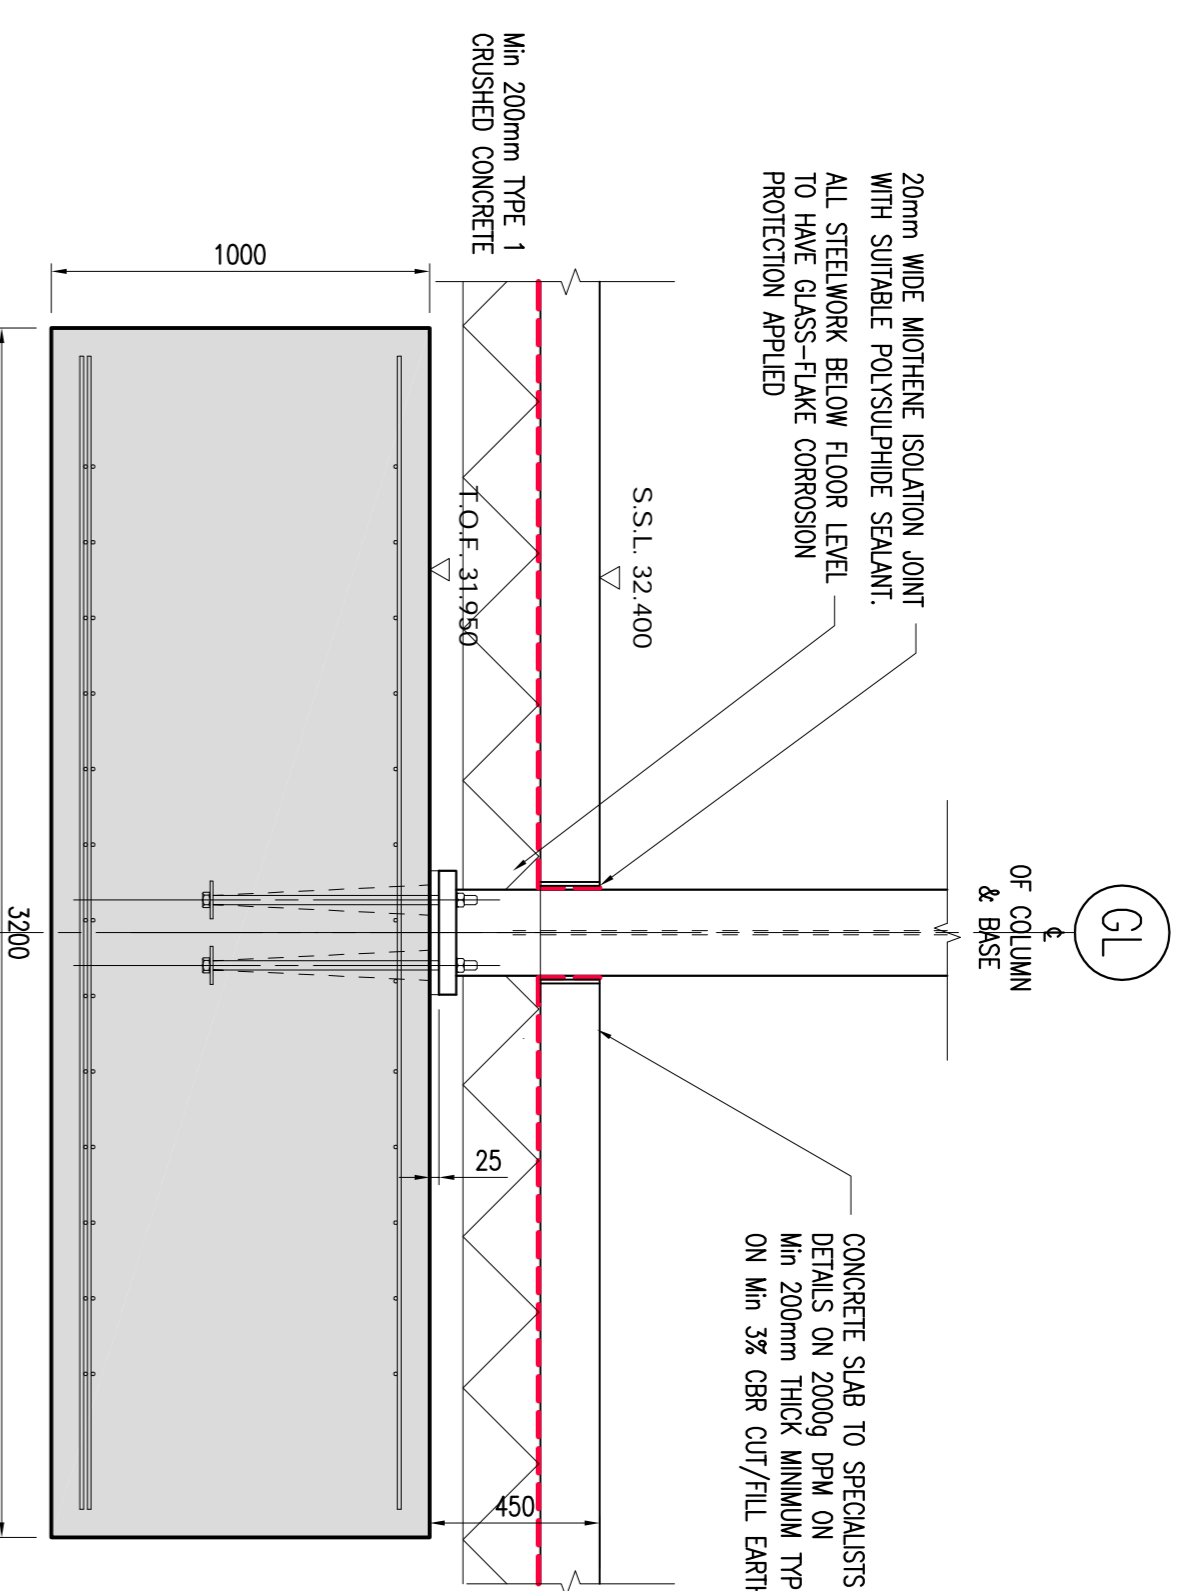


SECTION 1-1
Scale 1:20

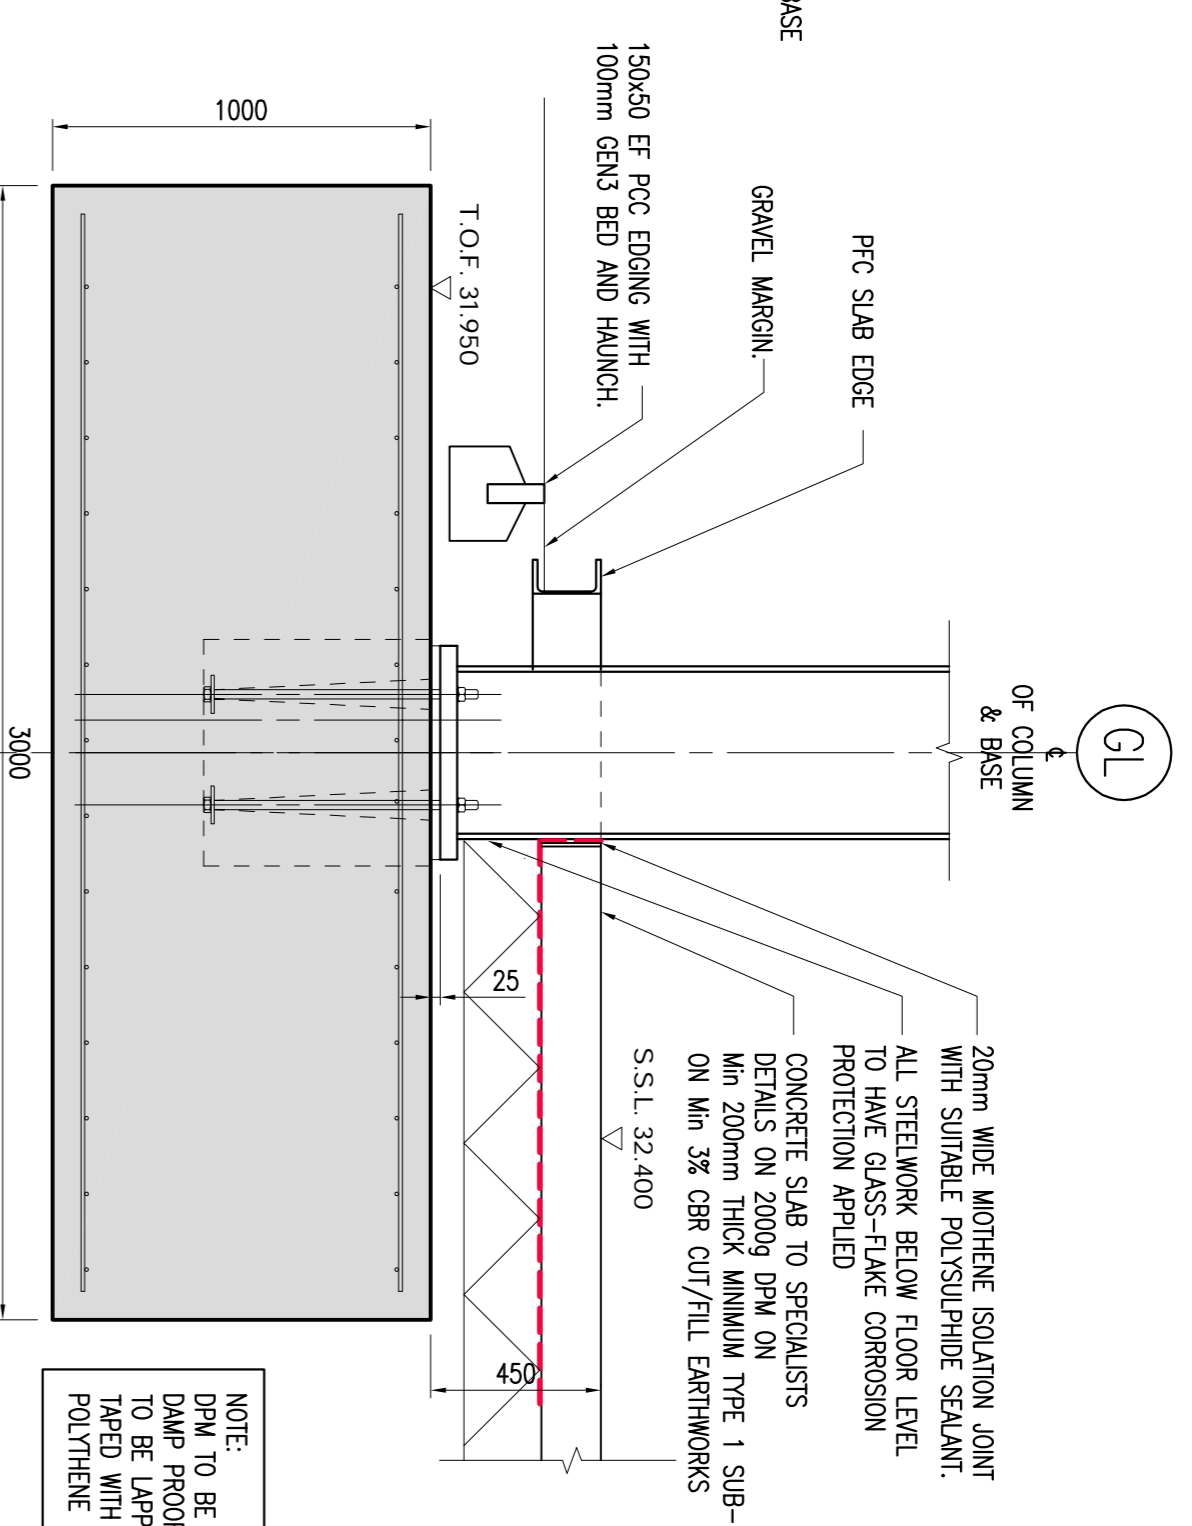


SECTION 2-2
Scale 1:20

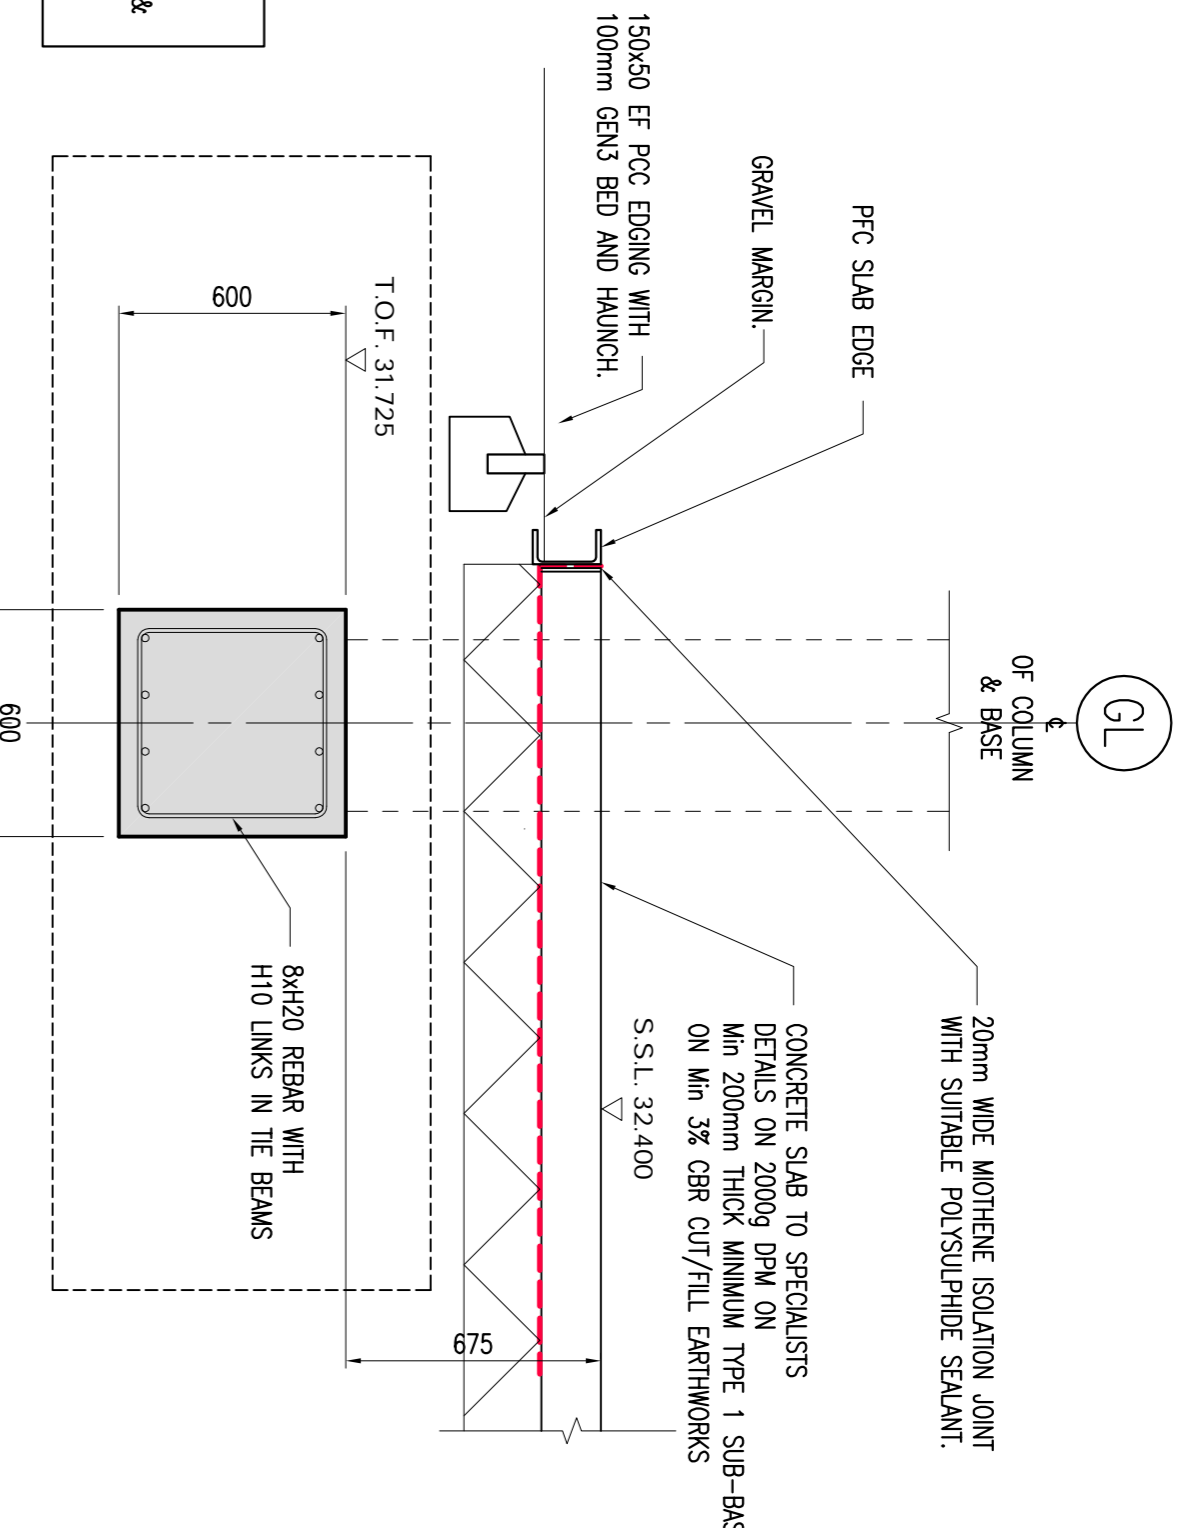

SECTION 3-3
Scale 1:20

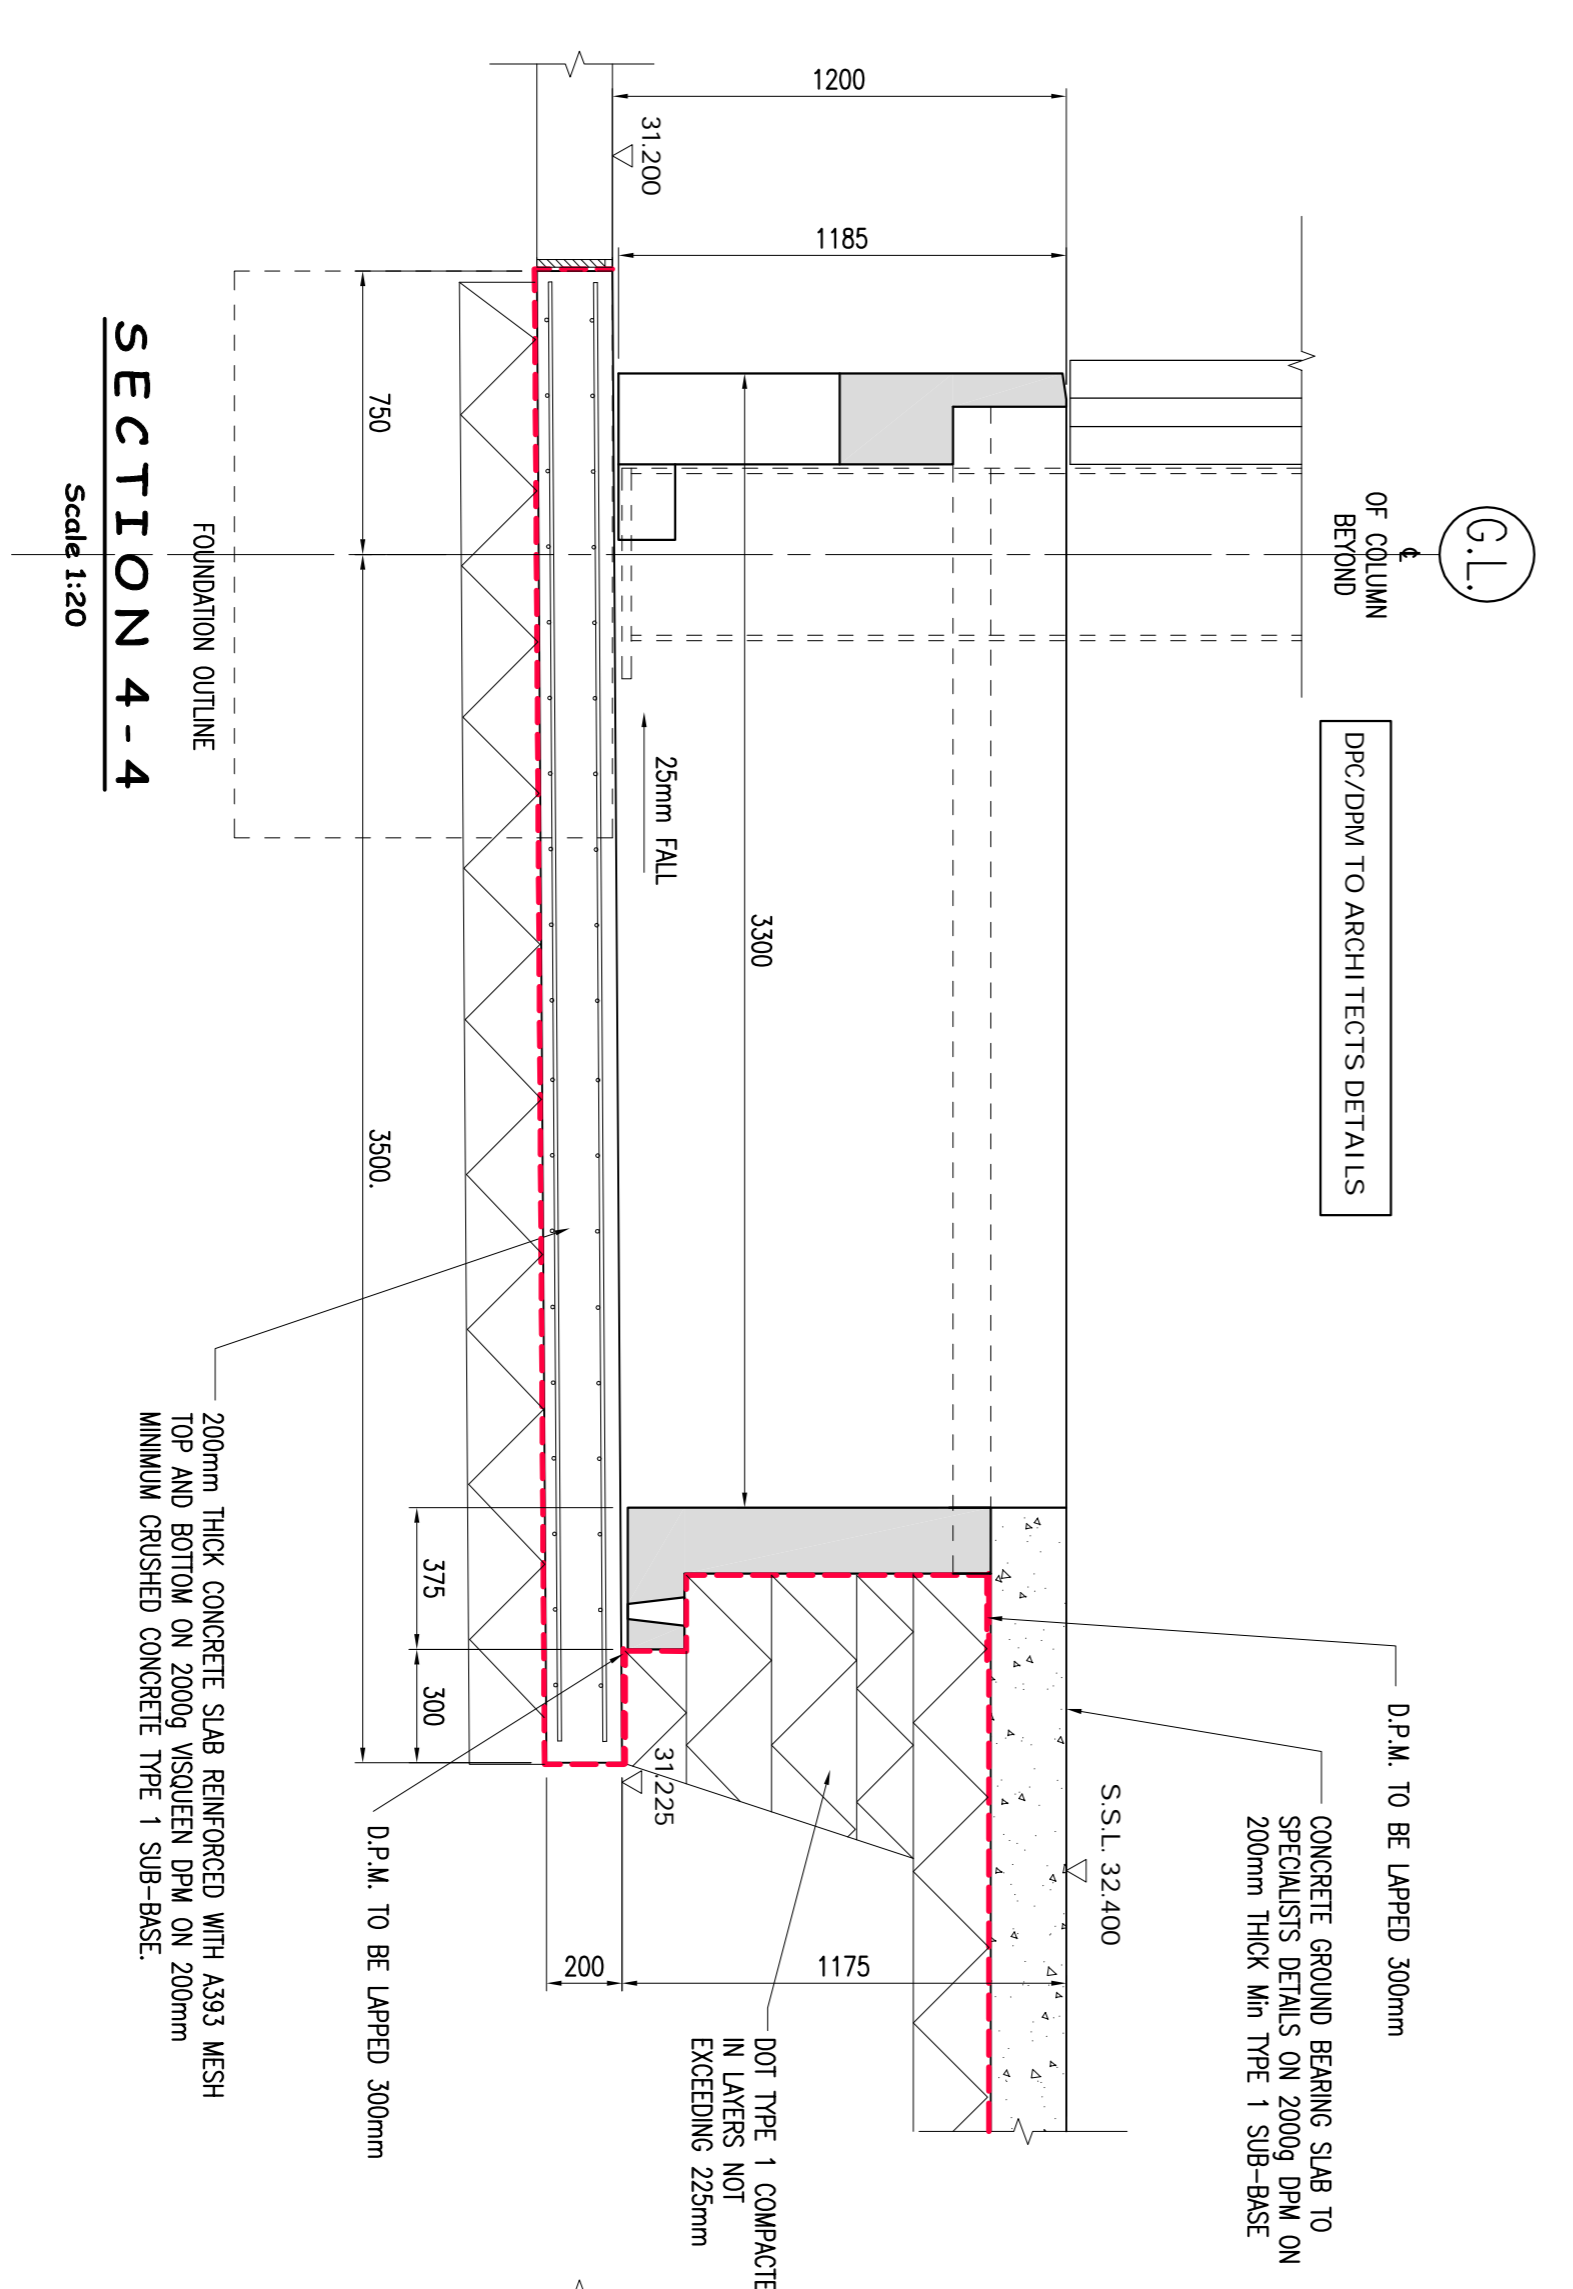

SECTION 4-4
Scale 1:30

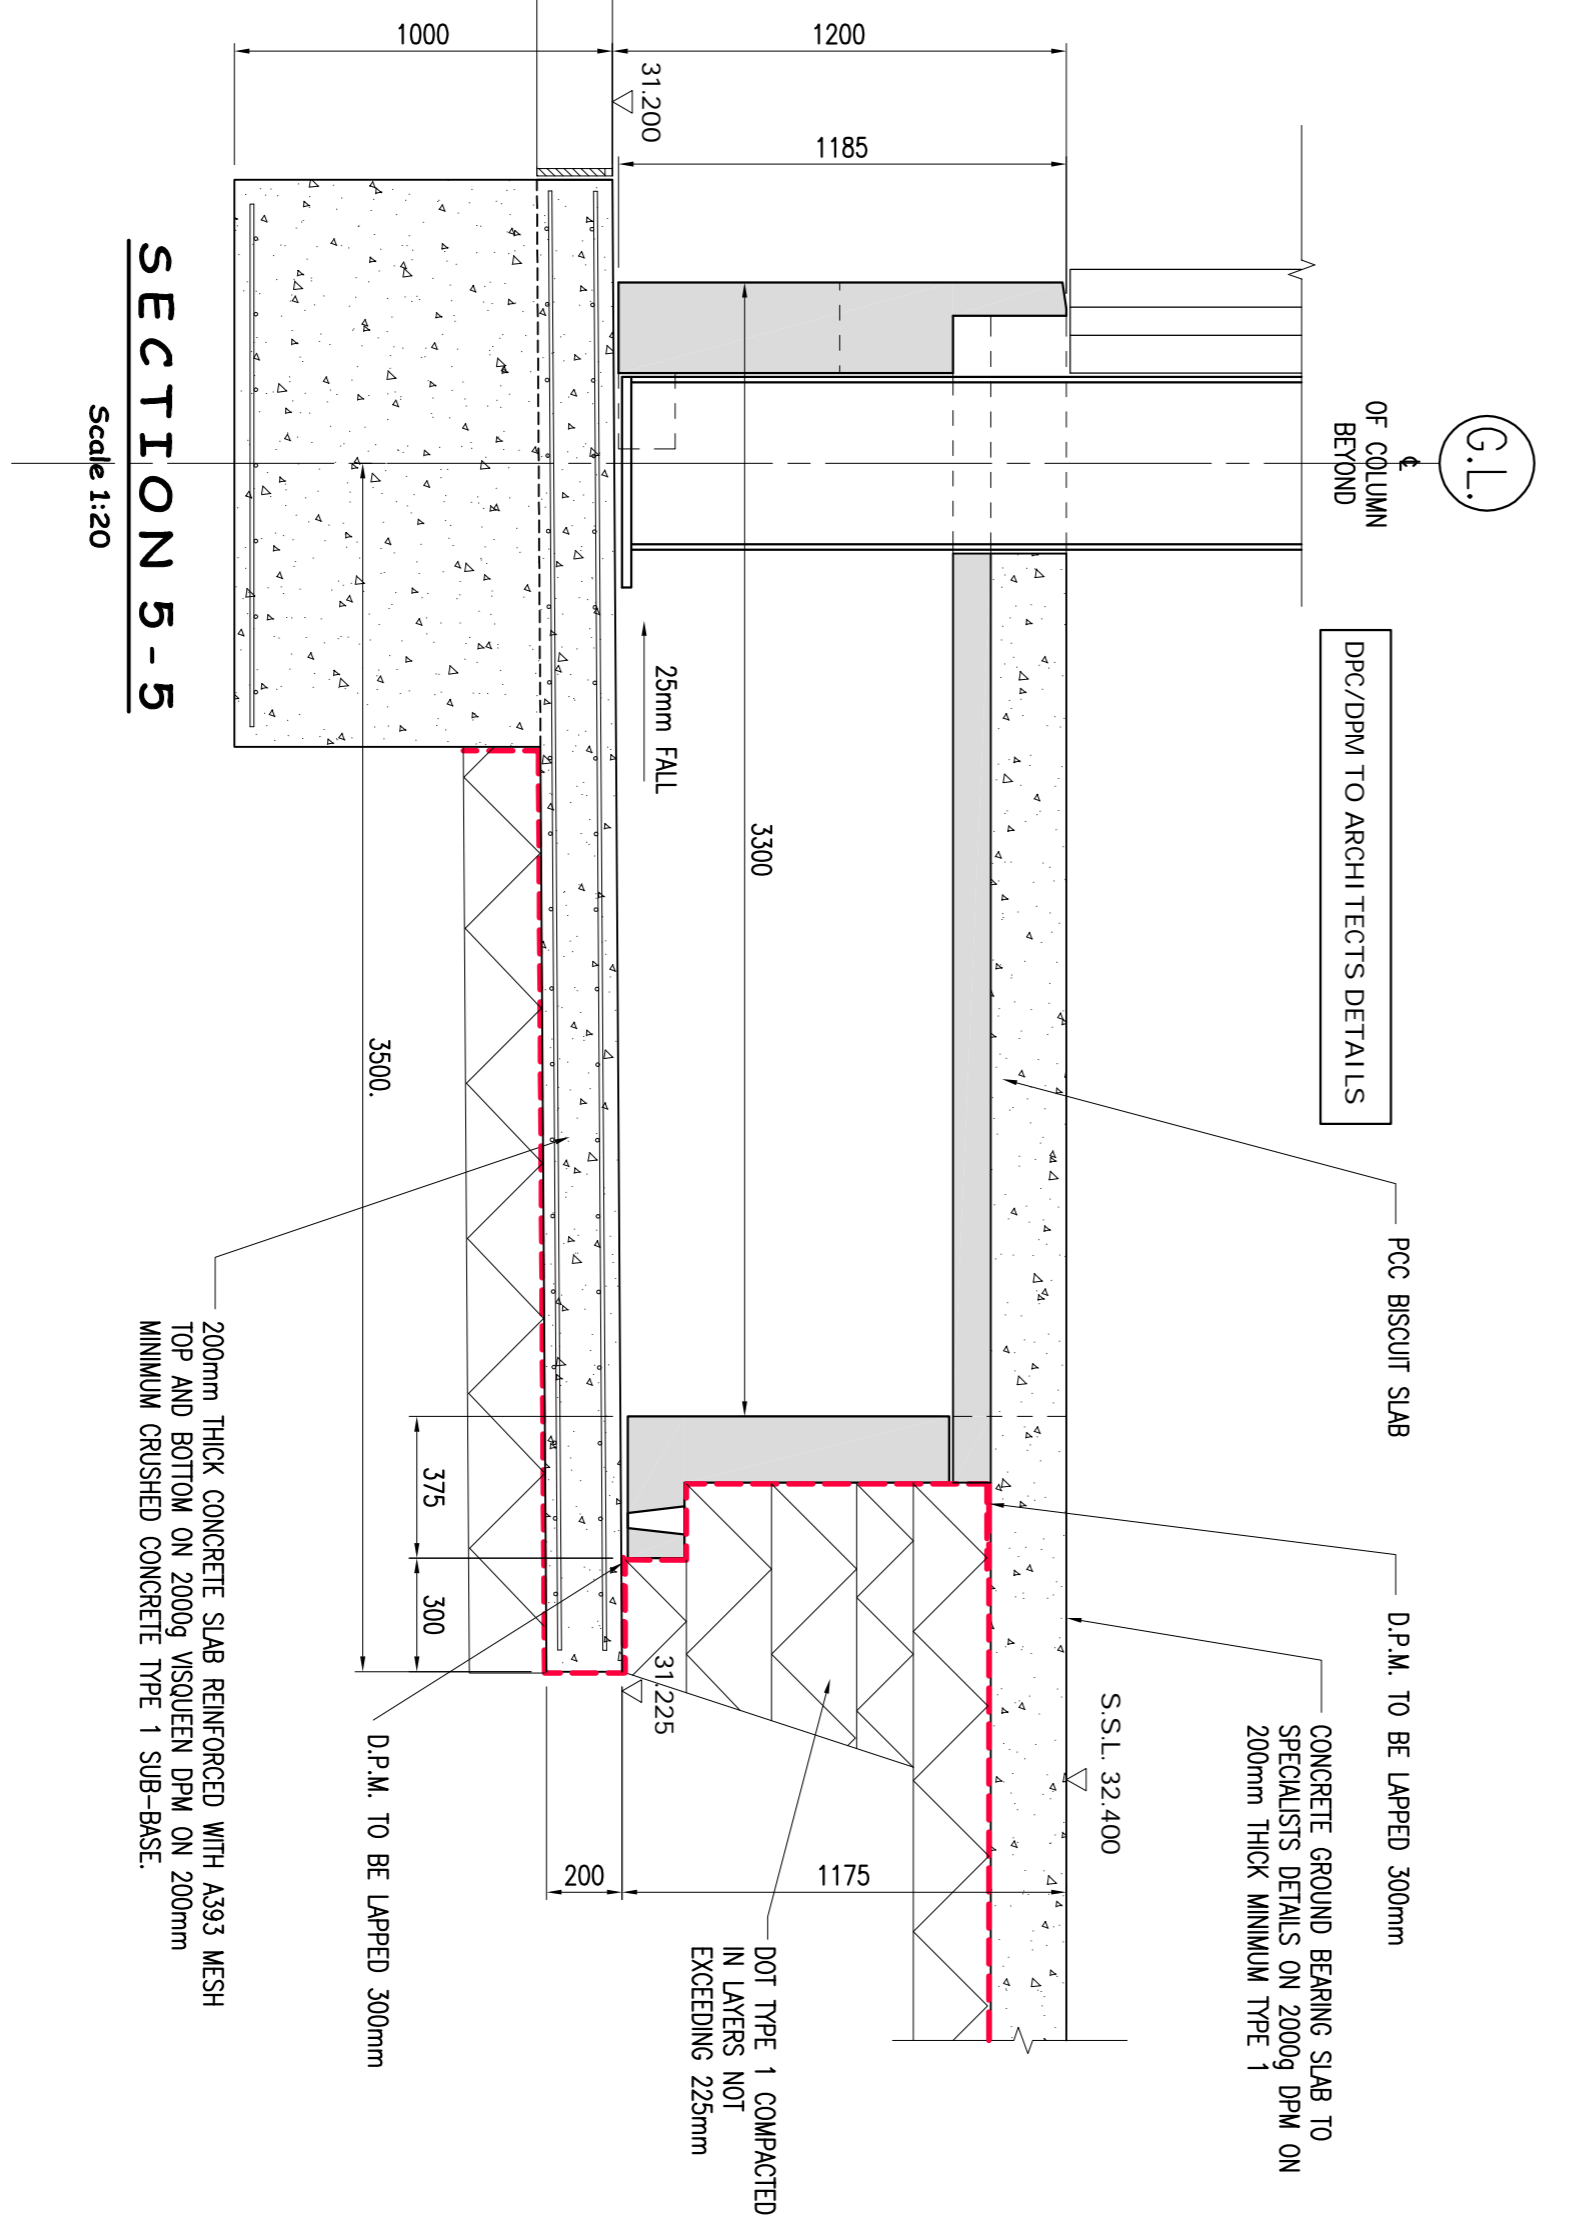


SECTION 5-5
Scale 1:20



T. R. COLLIER & ASSOCIATES.
CONSULTING ENGINEERS

Redeater House 275 Baddow Road
Baddow, Chelmsford, Essex, Essex, UK
Telephone 01245 500360
Facsimile 01245 500390
Email admin@trcollierassociates.co.uk

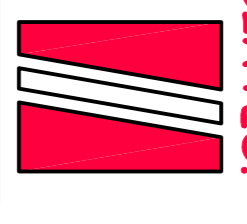

PHASE 3
PROLOGIS PARK, HAYES

TITLE
FOUNDATION SECTIONS - Sheet 1
UNIT D
ARCHITECT
MI CHAEL SPARKS Associates

DESIGNED: TC
CHECKED: TC
DRAWN: MWD
SCALE: 1:20
DATE: Aug 2013
STATUS: TENDER
TENDER

2607-D-02

T1

