


The drawings, information and data recorded in this document ("the information") is the property of Paul Basham Associates. This document and the information are solely for the use of the authorised recipient and this document may not be used, copied or reproduced in whole or part for any purposes other than which it was supplied by Paul Basham Associates. Paul Basham Associates makes no representation, undertakes no duty and accepts no responsibilities to any third party who may use or rely upon this document or the information.

General notes

1. This drawing is intended to be read in conjunction with all relevant Architects, Engineers, Services and Specialist Drawings, Details and specifications.
2. Any variations or discrepancies between these drawings in terms of dimensions or details should be drawn to the attention of the Architect and/or the Engineer for clarification.
3. All figured dimensions to be taken in preference to scaled dimensions. Do not scale this drawing.
4. Paul Basham Associates accepts no responsibility for the accuracy of background information produced by third parties – this must be treated as indicative only. Third party plans are included as per the following:
 - 4.1. Site Layout
 - 4.2. OS Mapping
5. This drawing should only be used for construction if the project phase in the title frame below is shown as "construction". Paul Basham Associates take no responsibility for construction works undertaken to drawings which are not marked under this phase.

VEHICLE PROFILE

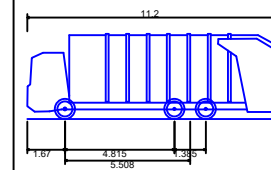

Phoenix 2 Duo (P2-15W with Elite 6x4 chassis)
 Overall Length 11.200m
 Overall Width 2.530m
 Overall Body Height 3.751m
 Min Body Ground Clearance 0.304m
 Track Width 2.500m
 Lock to lock time 4.00s
 Kerb to Kerb Turning Radius 9.500m




PRELIMINARY

DRAWING/DESIGN IS STILL 'IN DEVELOPMENT'
 YOU ARE ADVISED TO MAKE DUE ALLOWANCE



P02	REVISED LAYOUT	05.02.26	LEJ	JNR
P01	FIRST ISSUE	07.01.26	LEJ	JNR

Rev	Description	Date	By	App'd
	Date Created	07.01.26	Drawn By	LEJ
	Approved By	JNR	Suitability Code	-
	PBA Project Number	560.0018	Scale	1:250 (AT A3)
	PBA Drawing No:	560.0018-0002	Revision	P02

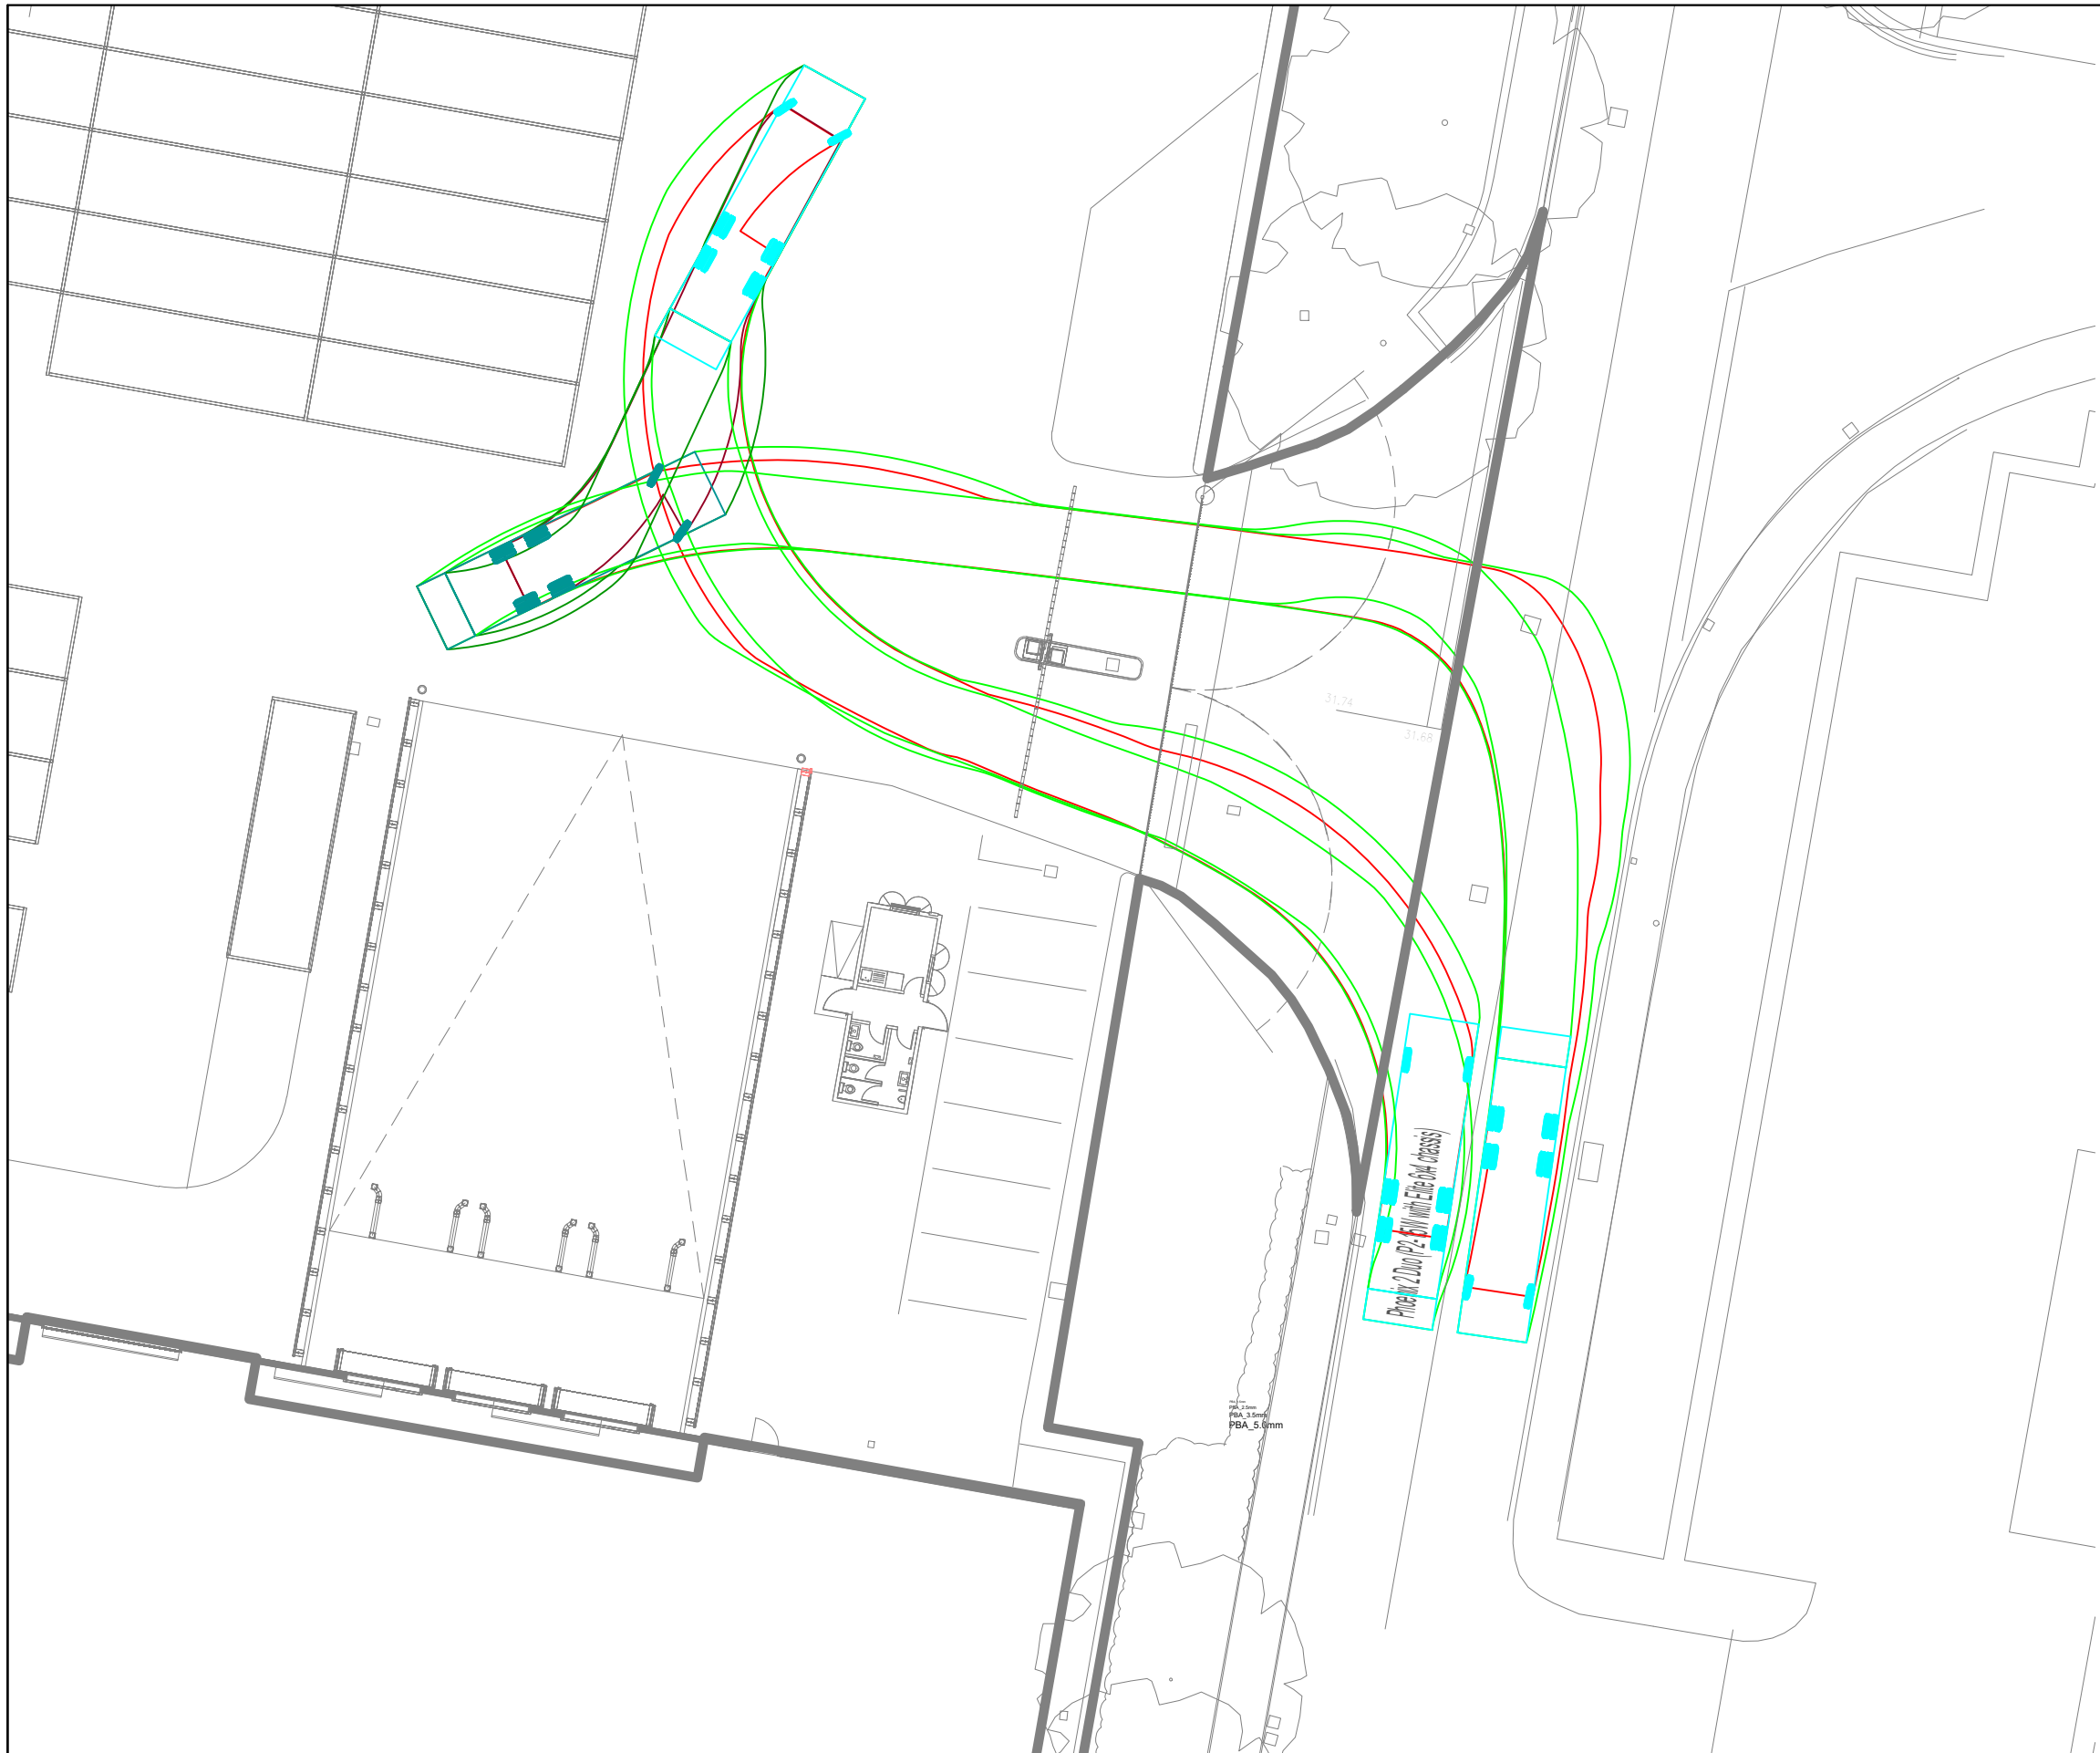

Project Name
 STOCKLEY ROAD,
 HAYES

Project Phase
 PRELIMINARY

Title
 REFUSE VEHICLE TRACKING

paulbasham
 associates

Paul Basham Associates Ltd
 The Lambourn, Wyndyke Furlong, Abingdon,
 Oxfordshire, OX14 1UJ
 01235 352150
 info@paulbashmassociates.com www.paulbashmassociates.com