


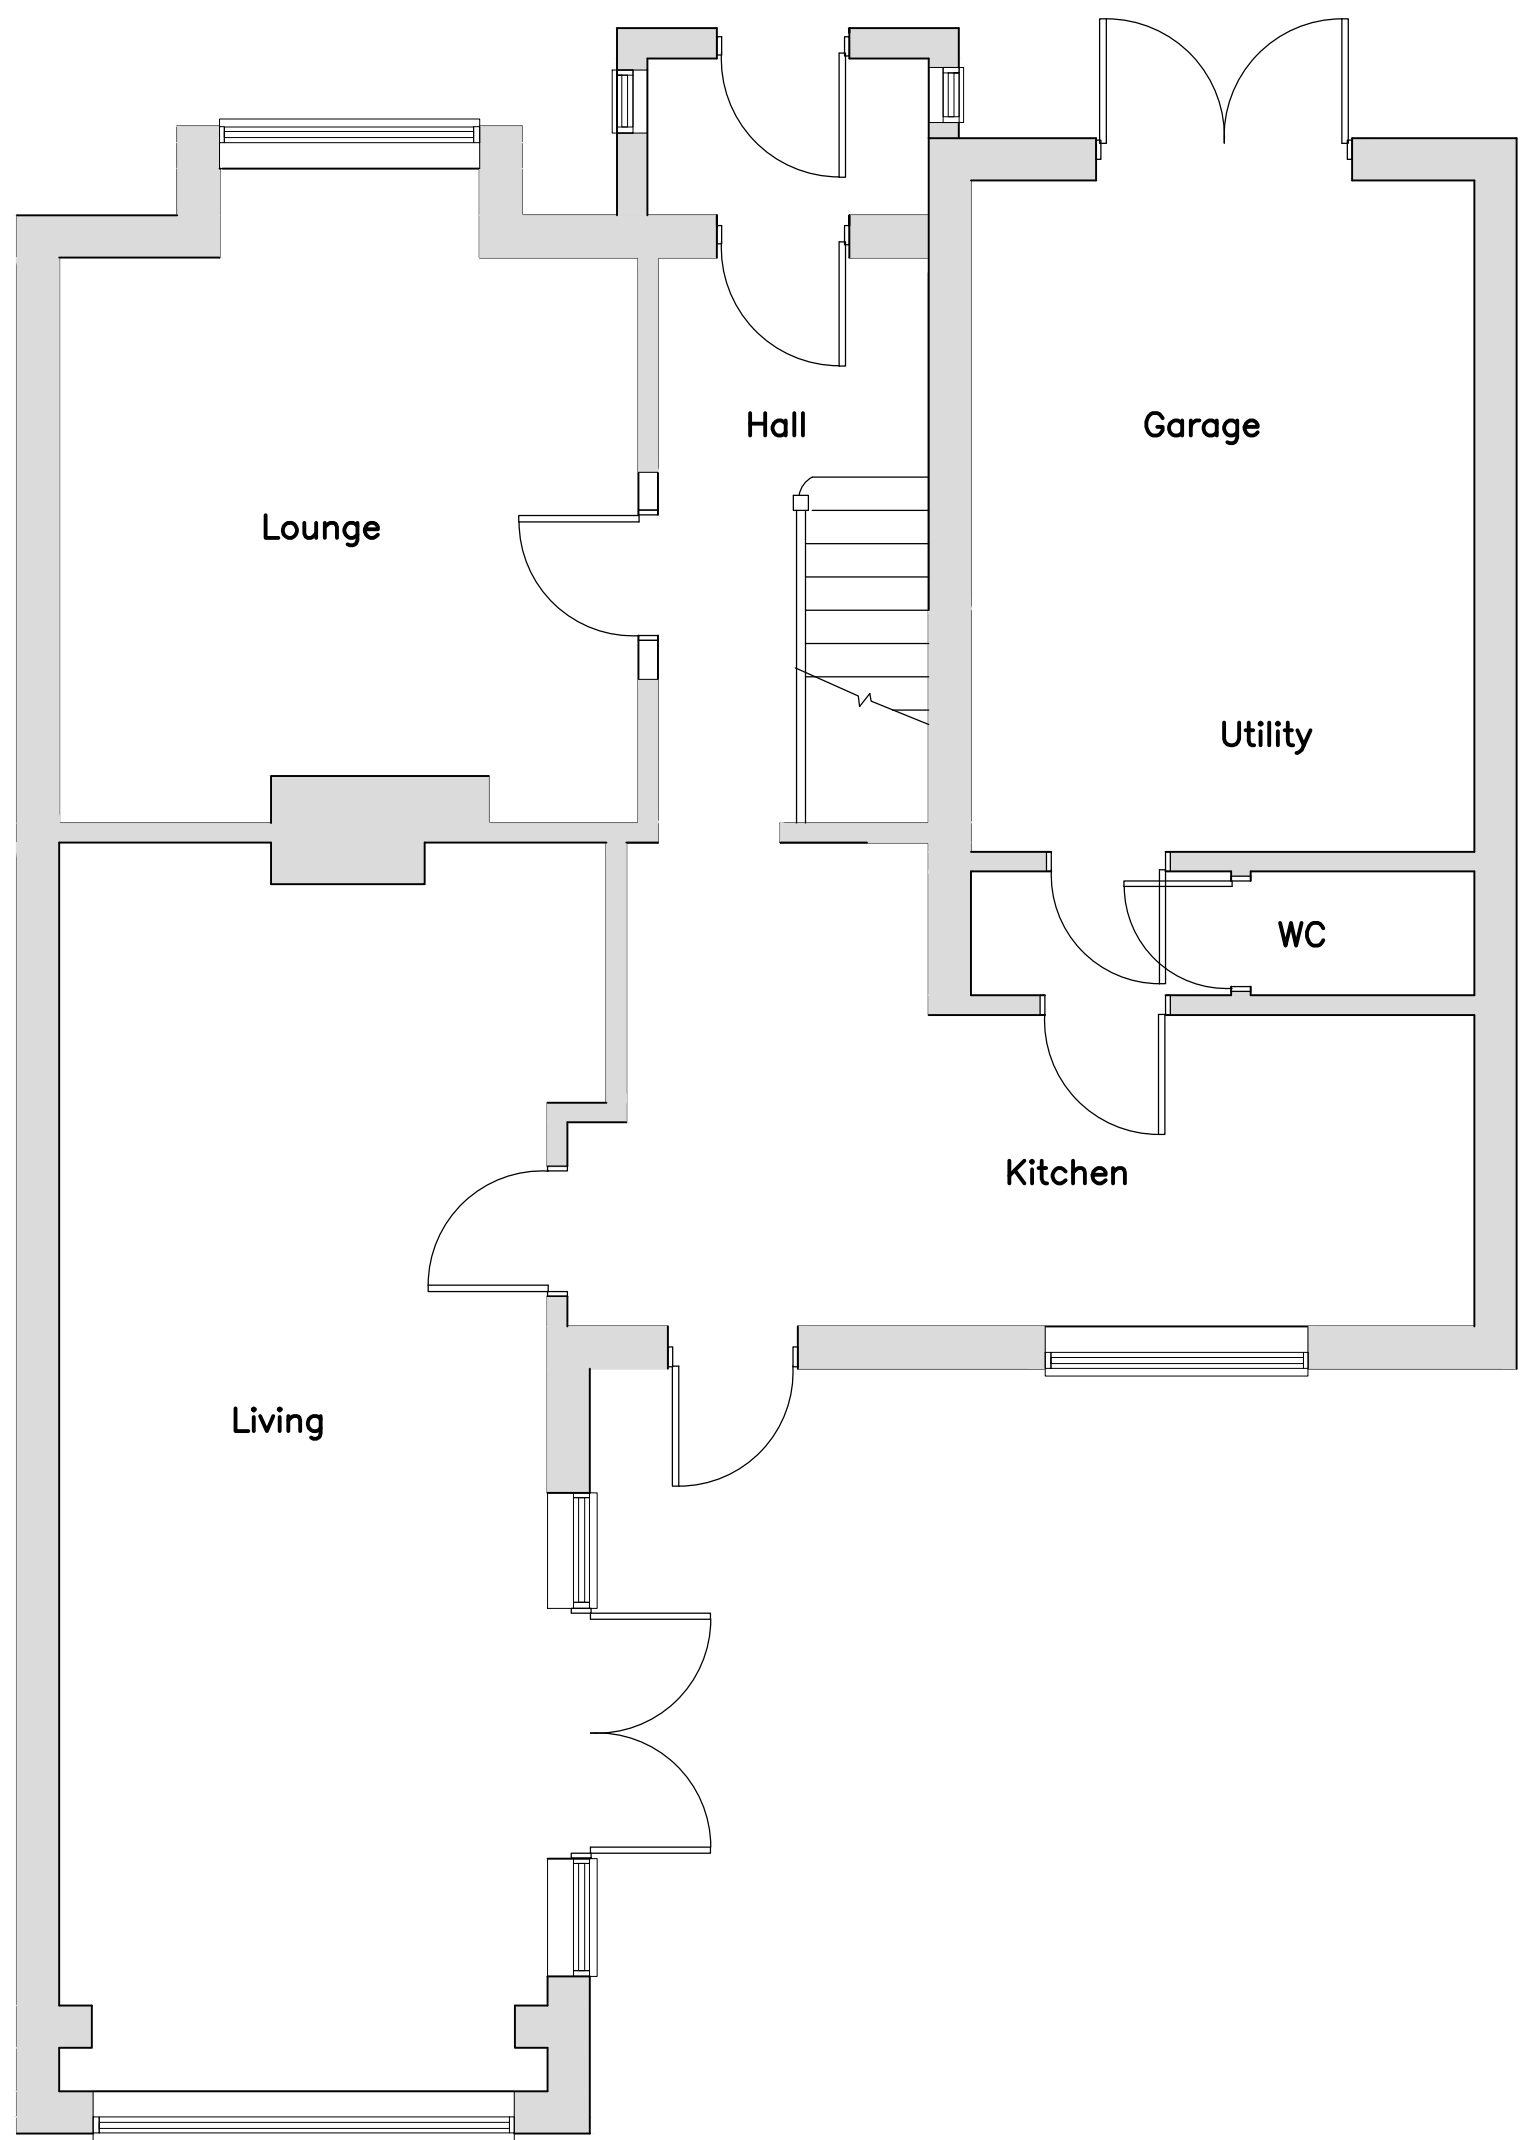
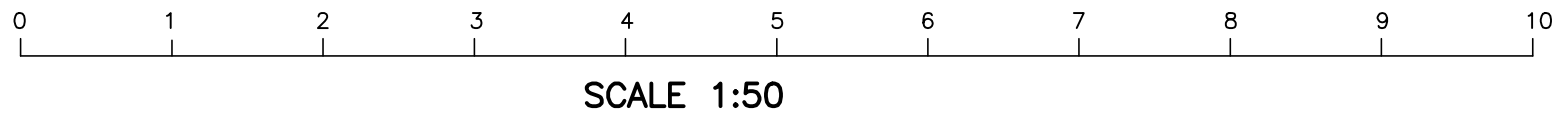


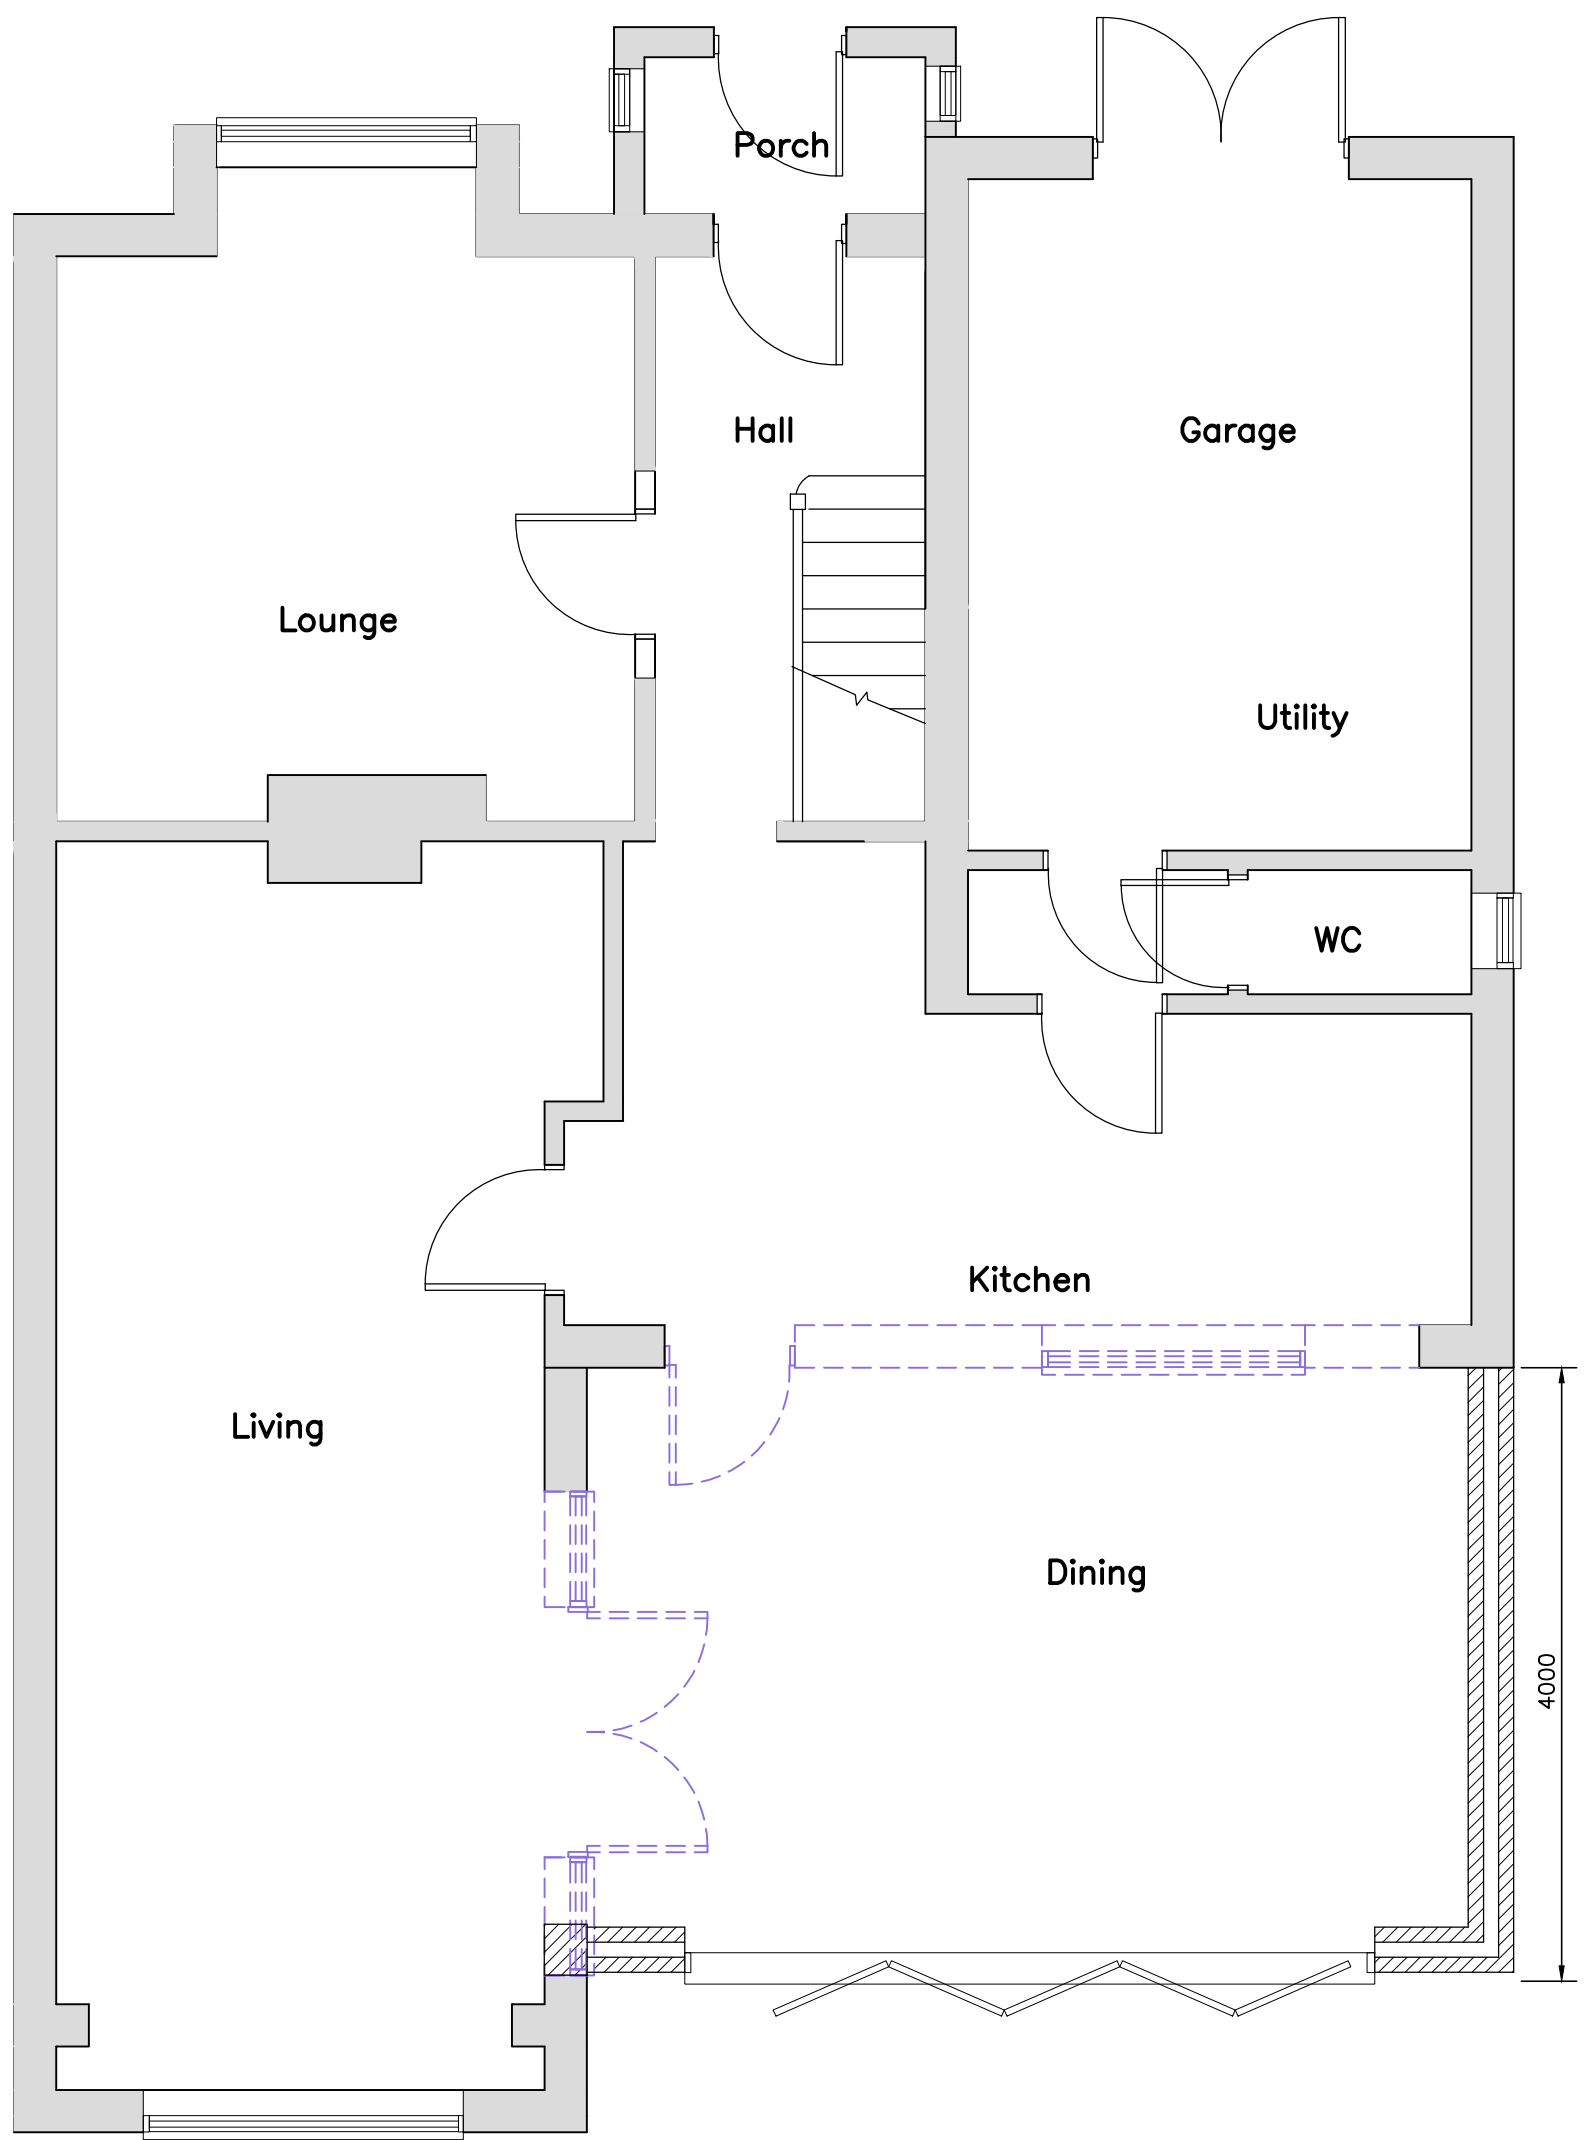


EXISTING_GROUND_FLOOR_PLAN

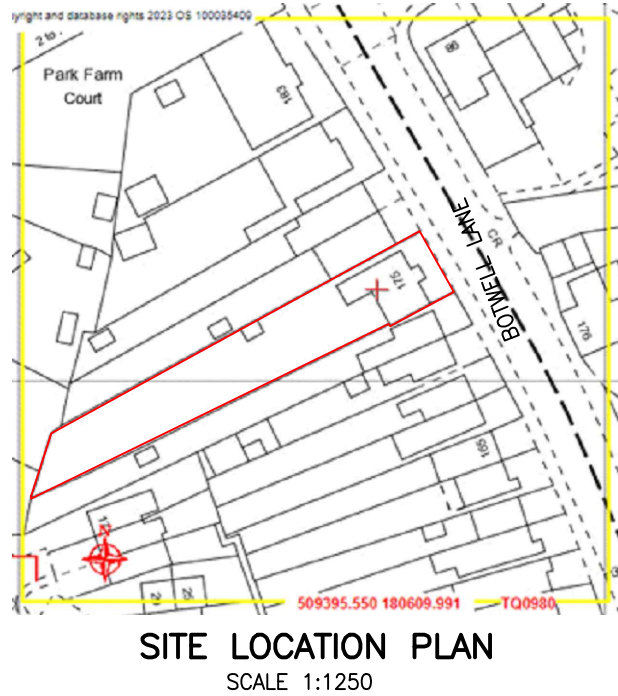

PROPOSED_GROUND_FLOOR_PLAN

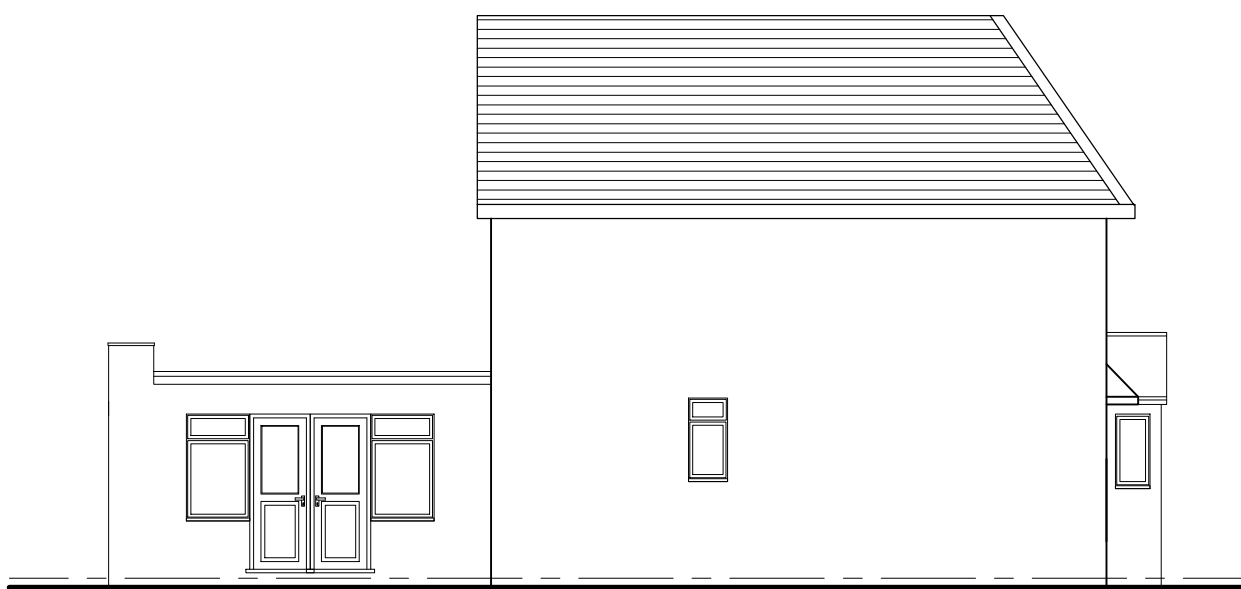

EXISTING_SIDE_ELEVATION
SCALE 1:100

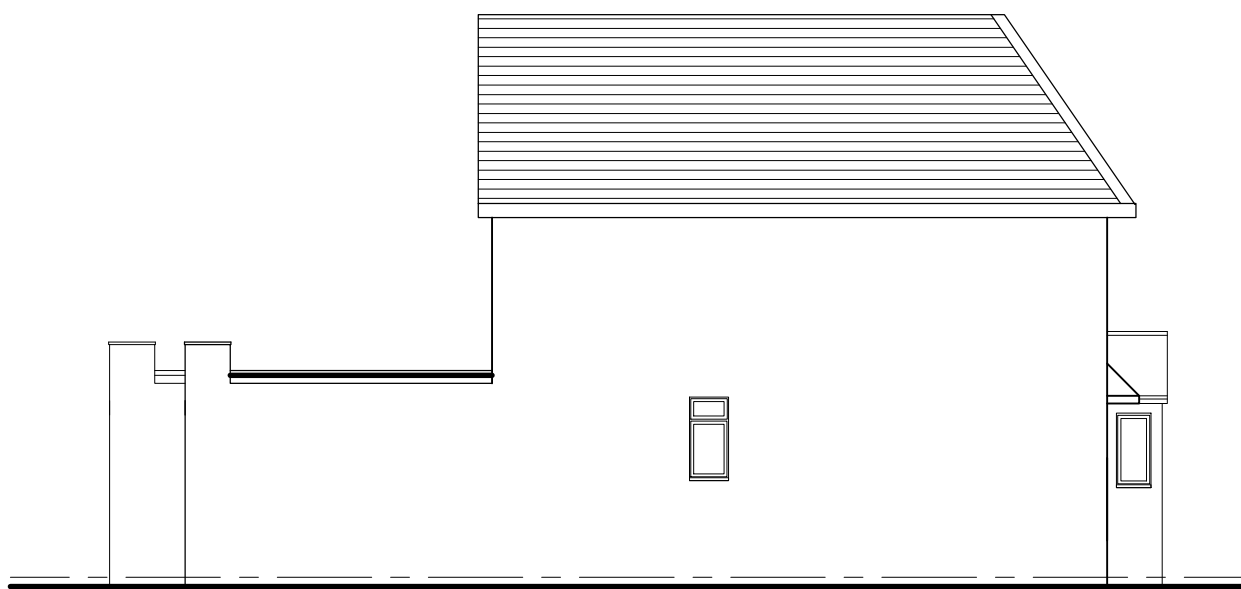

PROPOSED_SIDE_ELEVATION
SCALE 1:100



EXISTING_REAR_ELEVATION
SCALE 1:100



PROPOSED_REAR_ELEVATION
SCALE 1:100

Rev	Description	Date
KDA Designs Ltd. Architectural & Structural Services kevin@kdadesigns.co.uk This drawing is property of Mr Kevin D Davies. The information is available in copyright and is not to be copied or used without prior permission.		
Project PROPOSED SINGLE STOREY REAR EXTENSION 175 BOTWELL LANE HAYES UB3 2AQ		
Drawing EXISTING/PROPOSED PLANS/ELEVATIONS		
Drawn	KDA	Checked
Scale	A1@1:50	Date March 2023
Stage	Drg. No.	Rev
	175BL/P01	A