



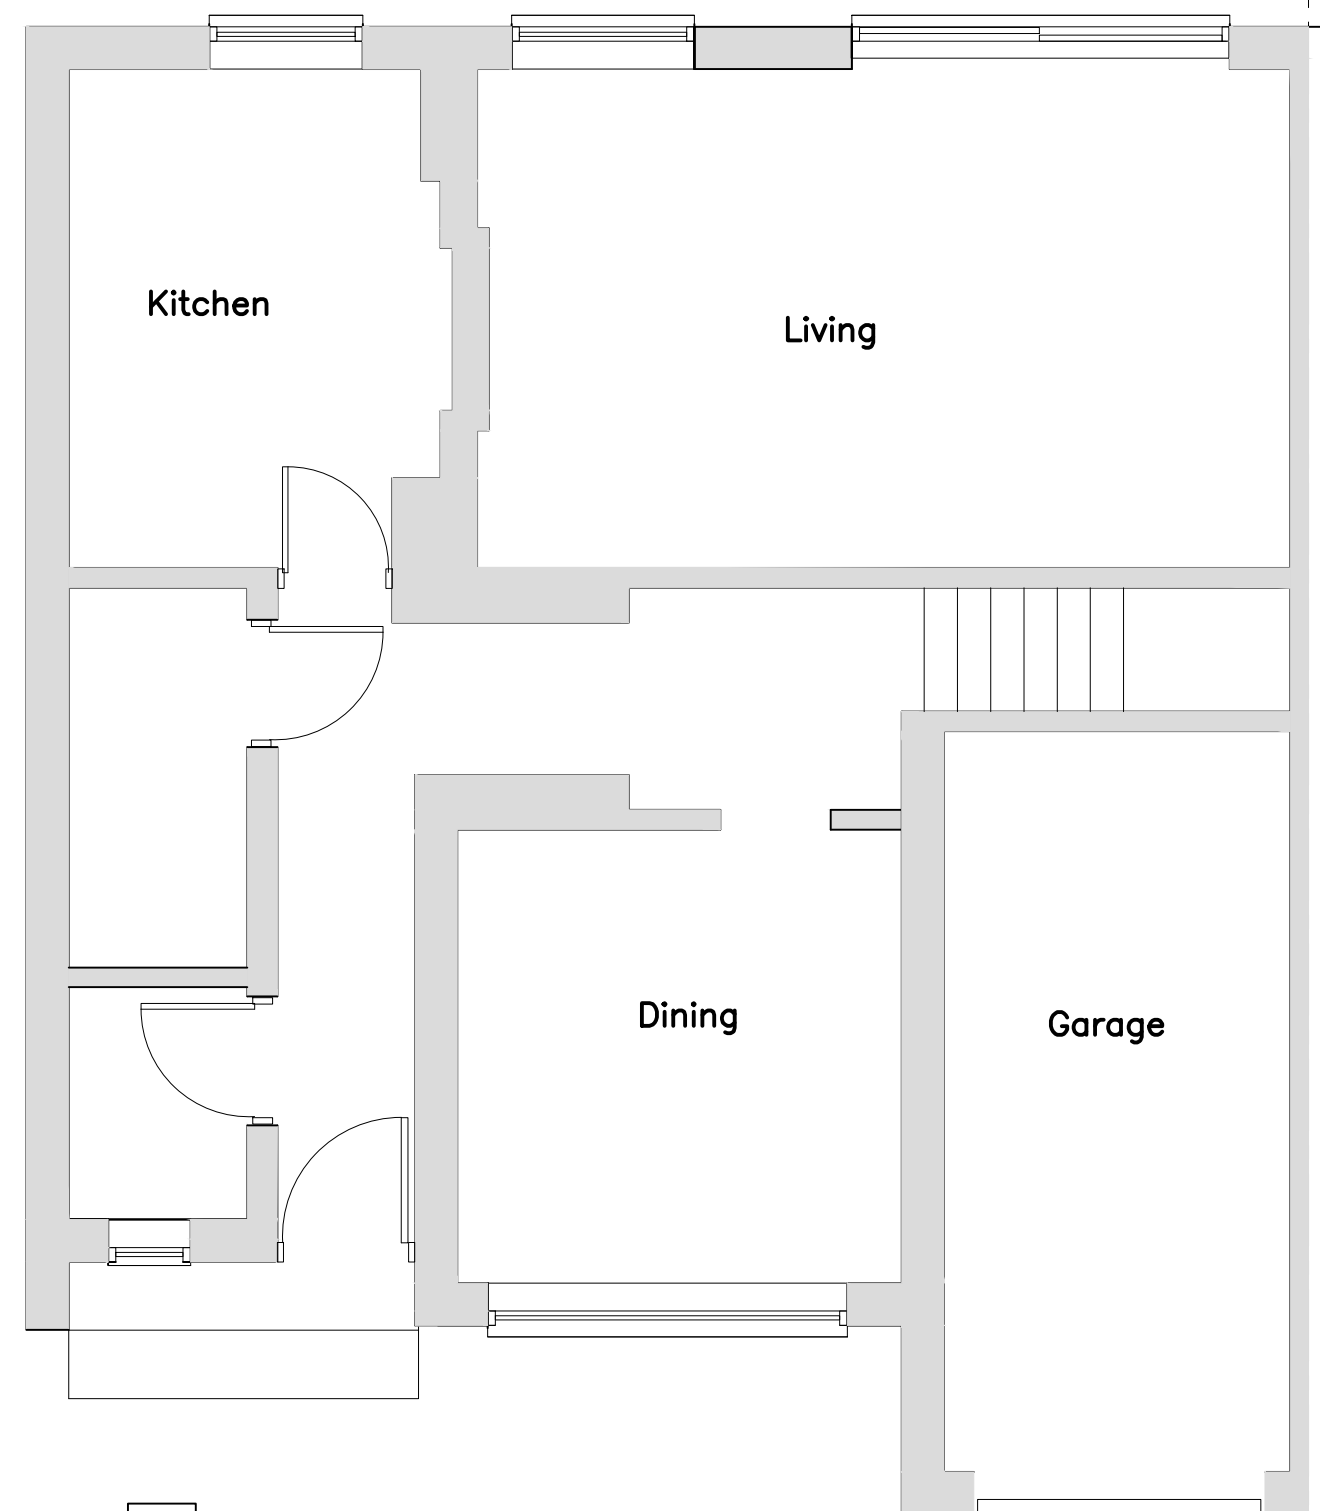


EXTG
F/W MH

EXTG
S/W MH

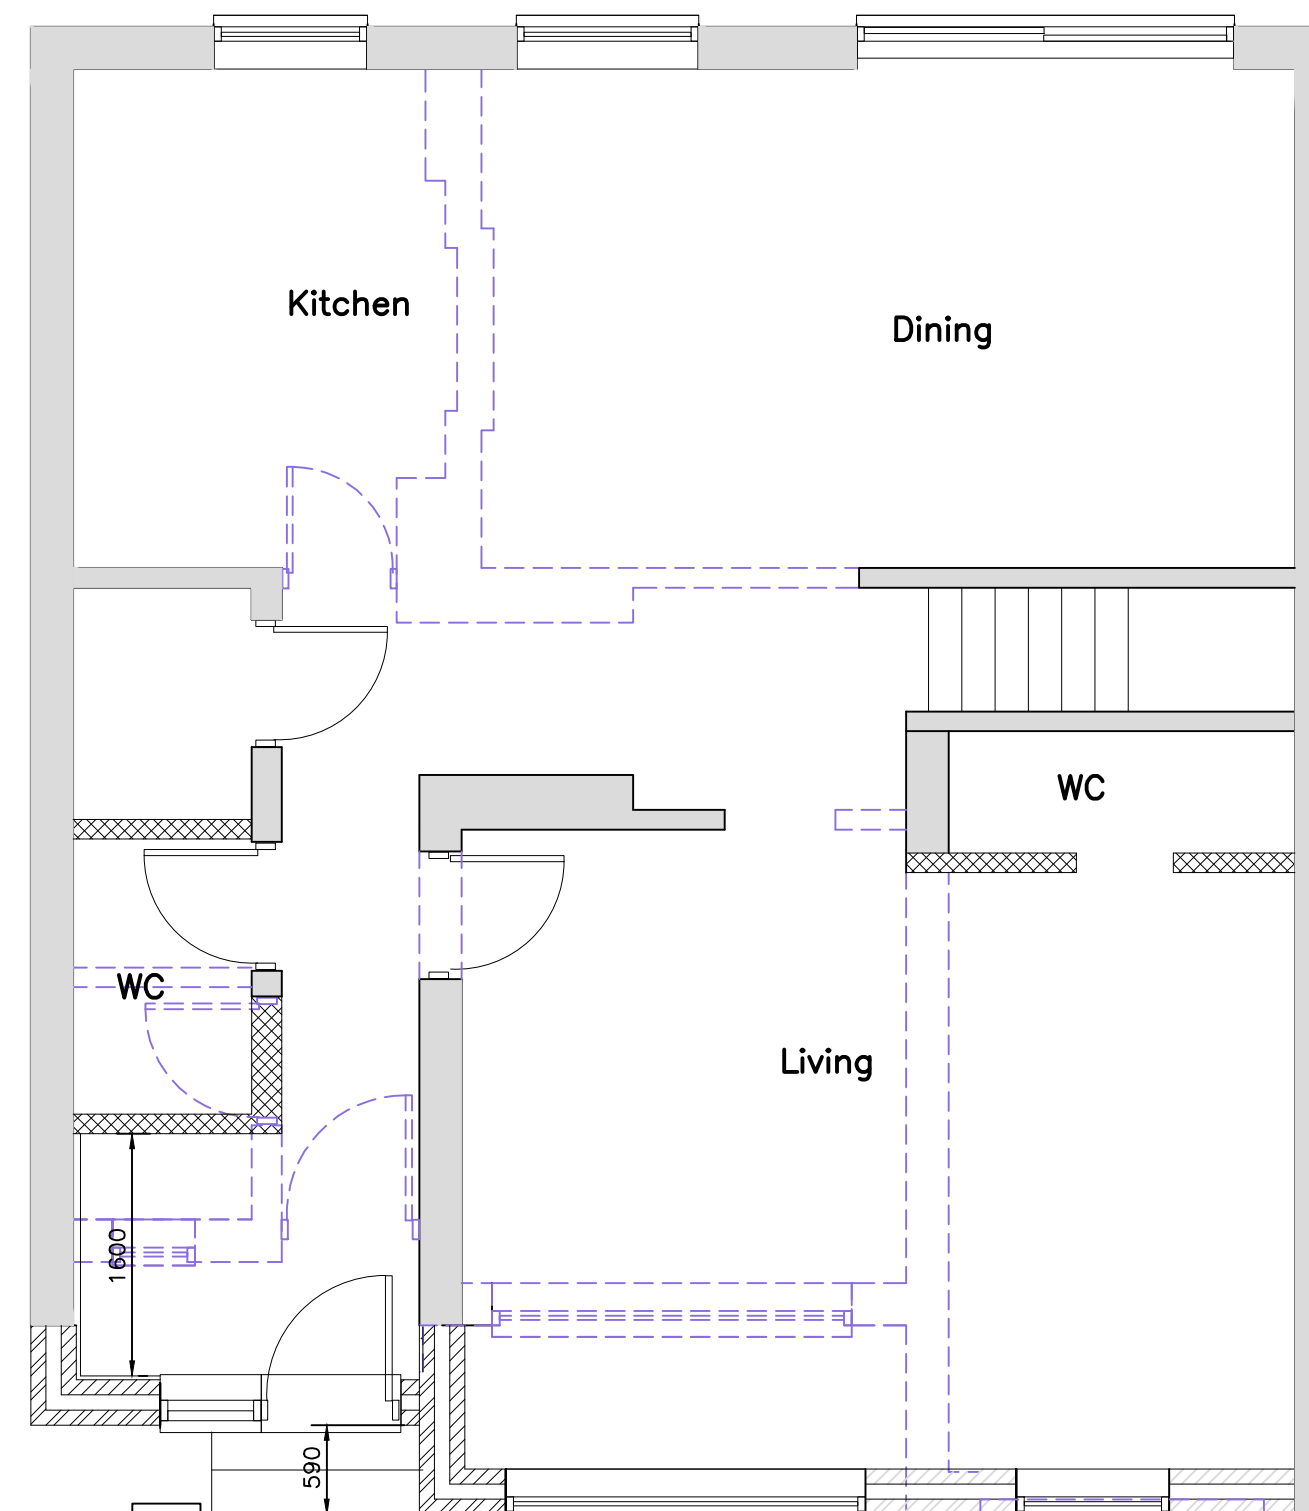

EXTG
F/W MH

EXTG
S/W MH

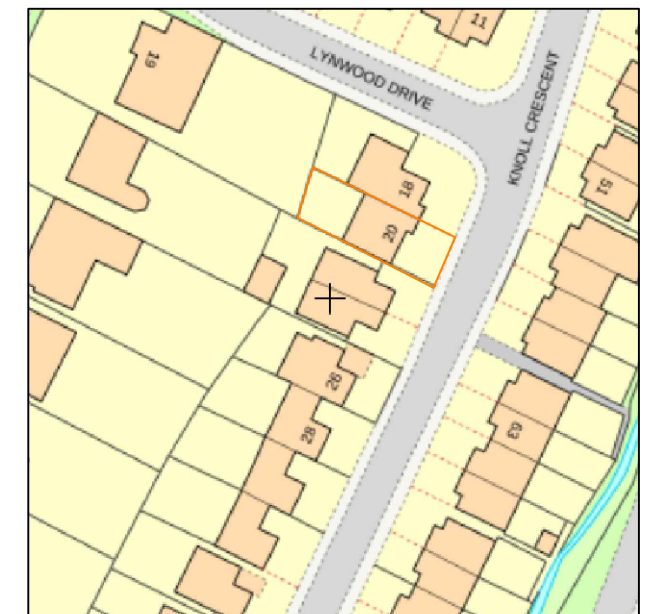


1:1250




1:100




1:100

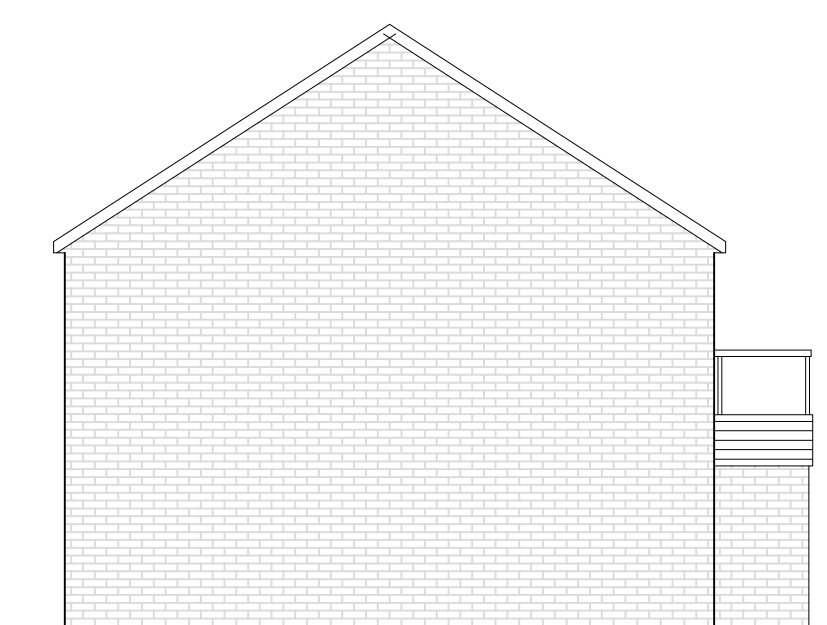

1:100

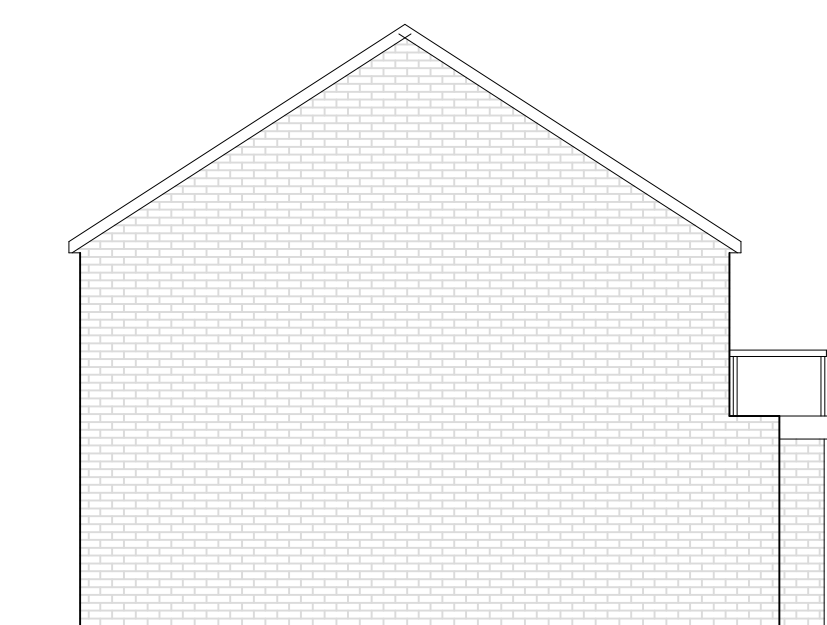

1:100

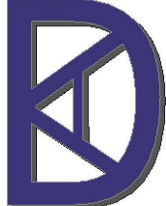Rev	Description	Date
 KDA Designs Ltd. Architectural & Structural Services 11200 109th Ave S Maple Valley, WA 98043 (206) 775-4252 kevin@kdaesigns.co.uk This drawing is property of Mr. Kevin D'Astous. The information it contains is copyright and is not to be copied or used without prior permission.		
Project	SINGLE STOREY FRONT EXTENSION AND GARAGE CONVERSION IN HABITABLE ROOM 20 KNOLL CRESCENT NORTHWOOD	
Drawing	PLANNING DRAWING	
Drawn	KDA	Checked
Scale	1:50@A2	Date JUNE 2026
Drg. No. 20KC_P01		Rev