


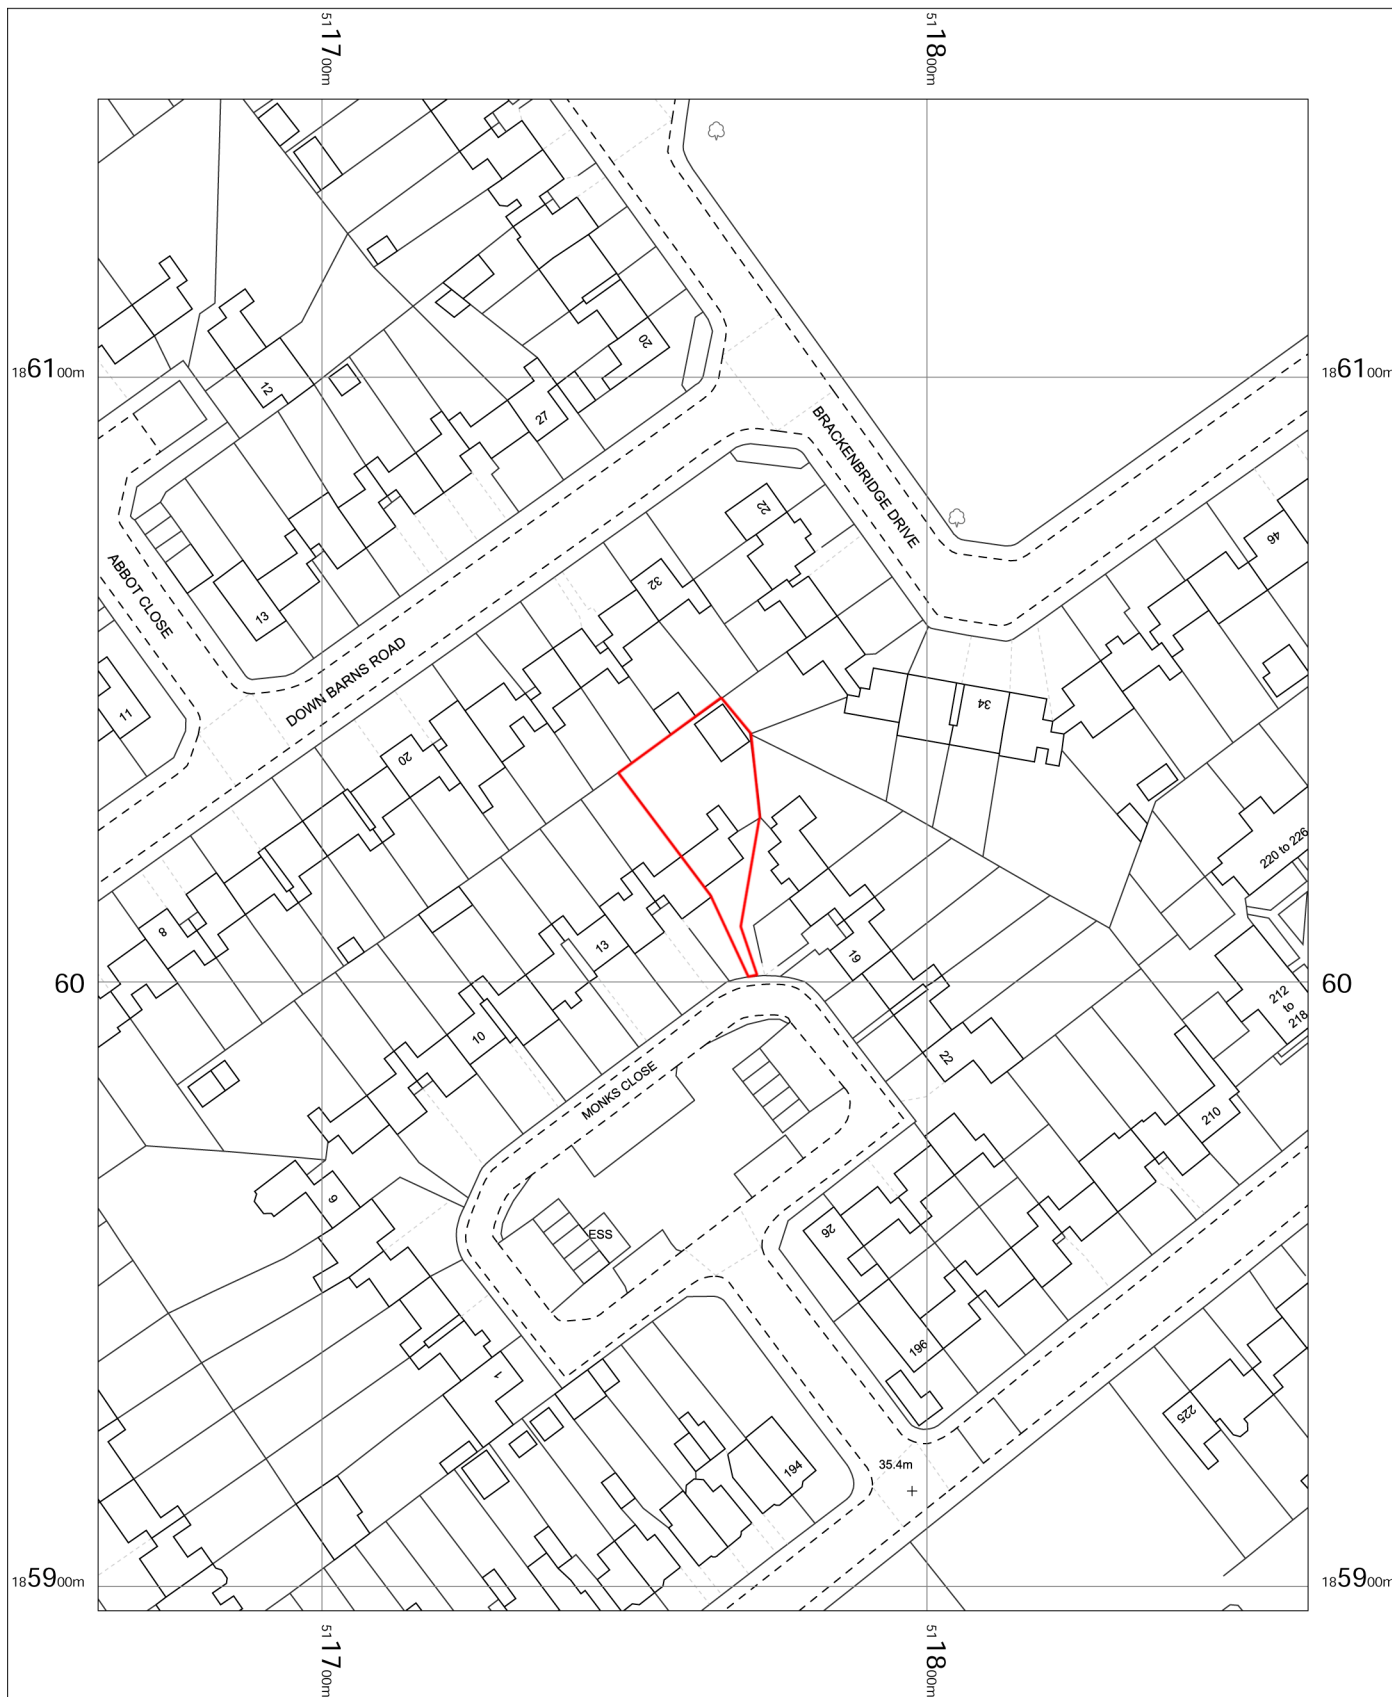

16 Monks Close
Ruislip
Hillingdon
HA4 0HX

OS MasterMap 1250/2500/10000 scale
Friday, June 9, 2023, ID: M4P-01108375
Above and Beyond Adventure Ltd

1:1250 scale print at A4, Centre: 511763 E, 186021 N

©Crown Copyright Ordnance Survey. Licence no. 100057546

