



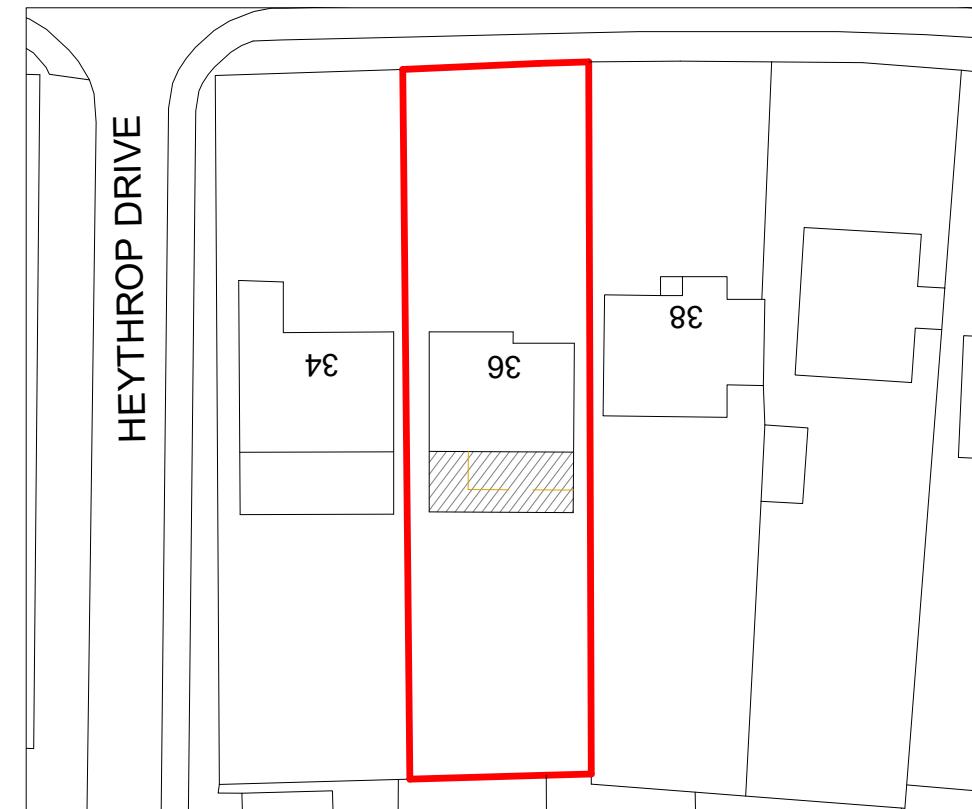

**Location Plan**

Scale 1:1250

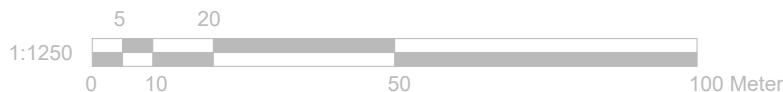

**Block Plan**

Scale 1:500



**GENERAL NOTES:**

1. ALL DIMENSIONS ARE IN MILLIMETER.
2. VERIFY ALL DIMENSIONS AND CONDITIONS BEFORE BUILDING OR STARTING CONSTRUCTION. NOTIFY THE DESIGNER IMMEDIATELY OF ANY DISCREPANCY OR VARIATION.
3. ALL WORK TO COMPLY WITH CURRENT BUILDING REGULATIONS AND CODES OF PRACTICE

**Title:**

# Location & Block Plan



**Site Address**  
36 Woodstock Drive,  
Ickenham,  
Uxbridge,  
UB10 8EG

**Scale:** 1:1250/500@A4  
**Date:** 22/01/2025  
**Drawing No.:** 2025/008 - 04  
**Drawn By:** JG  
**e:mail -** faluckpatel@yahoo.com  
**(M) +44 (0) 7871 466 254**

**Revision Date:**  
[Blank lines for revision date]

**Faluck Patel**