

FASCIA SIGN
Dibond Composite panel
Background: RAL 9010 White



TEXT
Fret cut Acrylic letters
Black Colour RAL 9005
Text only backlit by LED modules
Illumination Intensity = 50 candelas per sqm


FASCIA SIGN

Fret cut Acrylic letters
beyond fascia by 40mm

Dibond Composite
Panel


LED Back lit Letters

SECTION

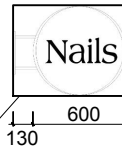

Background RAL 9010 White
Text Colour Black RAL 9005
Internally illuminated
by LED within box
Illumination Intensity = 50 candelas per sqm

HANGING SIGN

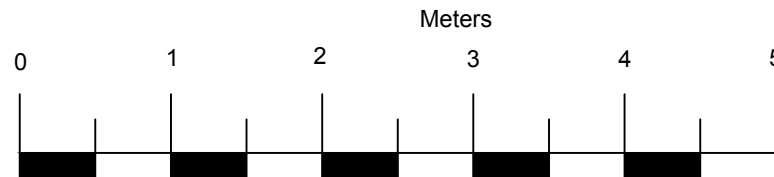

NOTES:

1 - All Dimensions are in mm

.....		
REV.	DATE.	REVISIONS.

PLANNING



44 Broadway, London, E15 1XH
Tel: 07398272023
admin@radon86.co.uk

CLIENT: Miss Thi Thuy Chung Tran
PROJECT: 200, Field End Road
Ruislip, HA5 1RF

SCALE: 1:50@A4 DATE: 28/11/2024

DRAW BY: MS CHECKER BY:

PROJECT NO. DRAWING NO. REVISION
24/71 A - 03C 1

drawing title

SIGNAGE PLAN & SECTION