

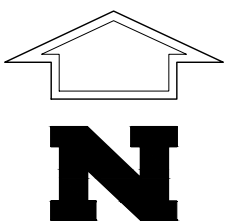


Title: 200, Field End Road, Ruislip, HA5 1RF
Site/Block Plan, Scale 1:500

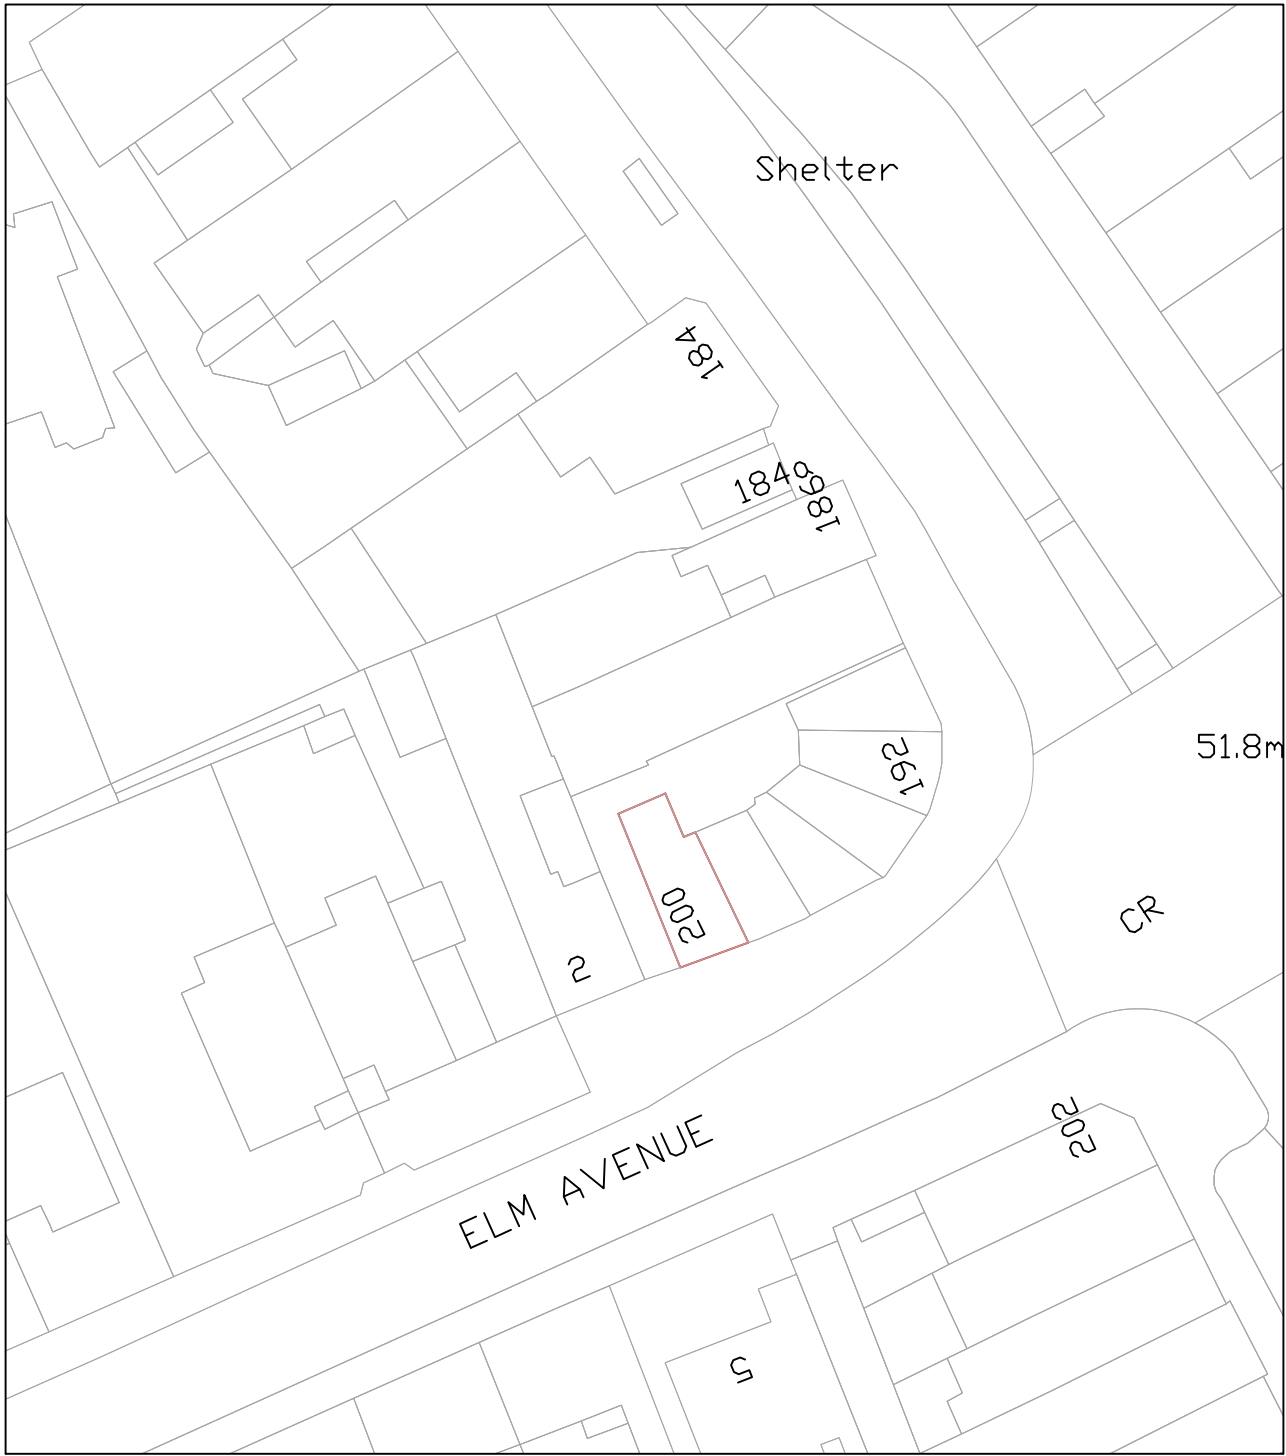

ReQuestAPlan
Map number: TQRQM24191134333815
Title: 200, Field End Road, Ruislip, HA5 1RF
Map Produced for: Change of use Application
? Crown copyright and database rights 2024 OS 100042766
Project ID:
Date of Purchase: 09-07-2024

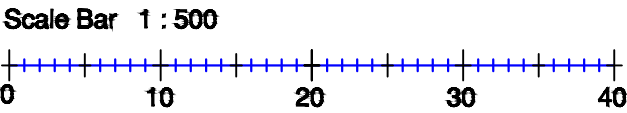

CLIENT
Miss Thi Thuy Chung Tran

PROJECT
200, Field End Road, Ruislip, HA5 1RF

TITLE
Location Plan



SCALE
1:500@A3

DATE
28.10.24

DRAWN
MS

PROJECT NO.
24.071

S.01	B
------	---