



Title: 200, Field End Road, Ruislip, HA5 1RF
Location Plan, Scale 1:1250

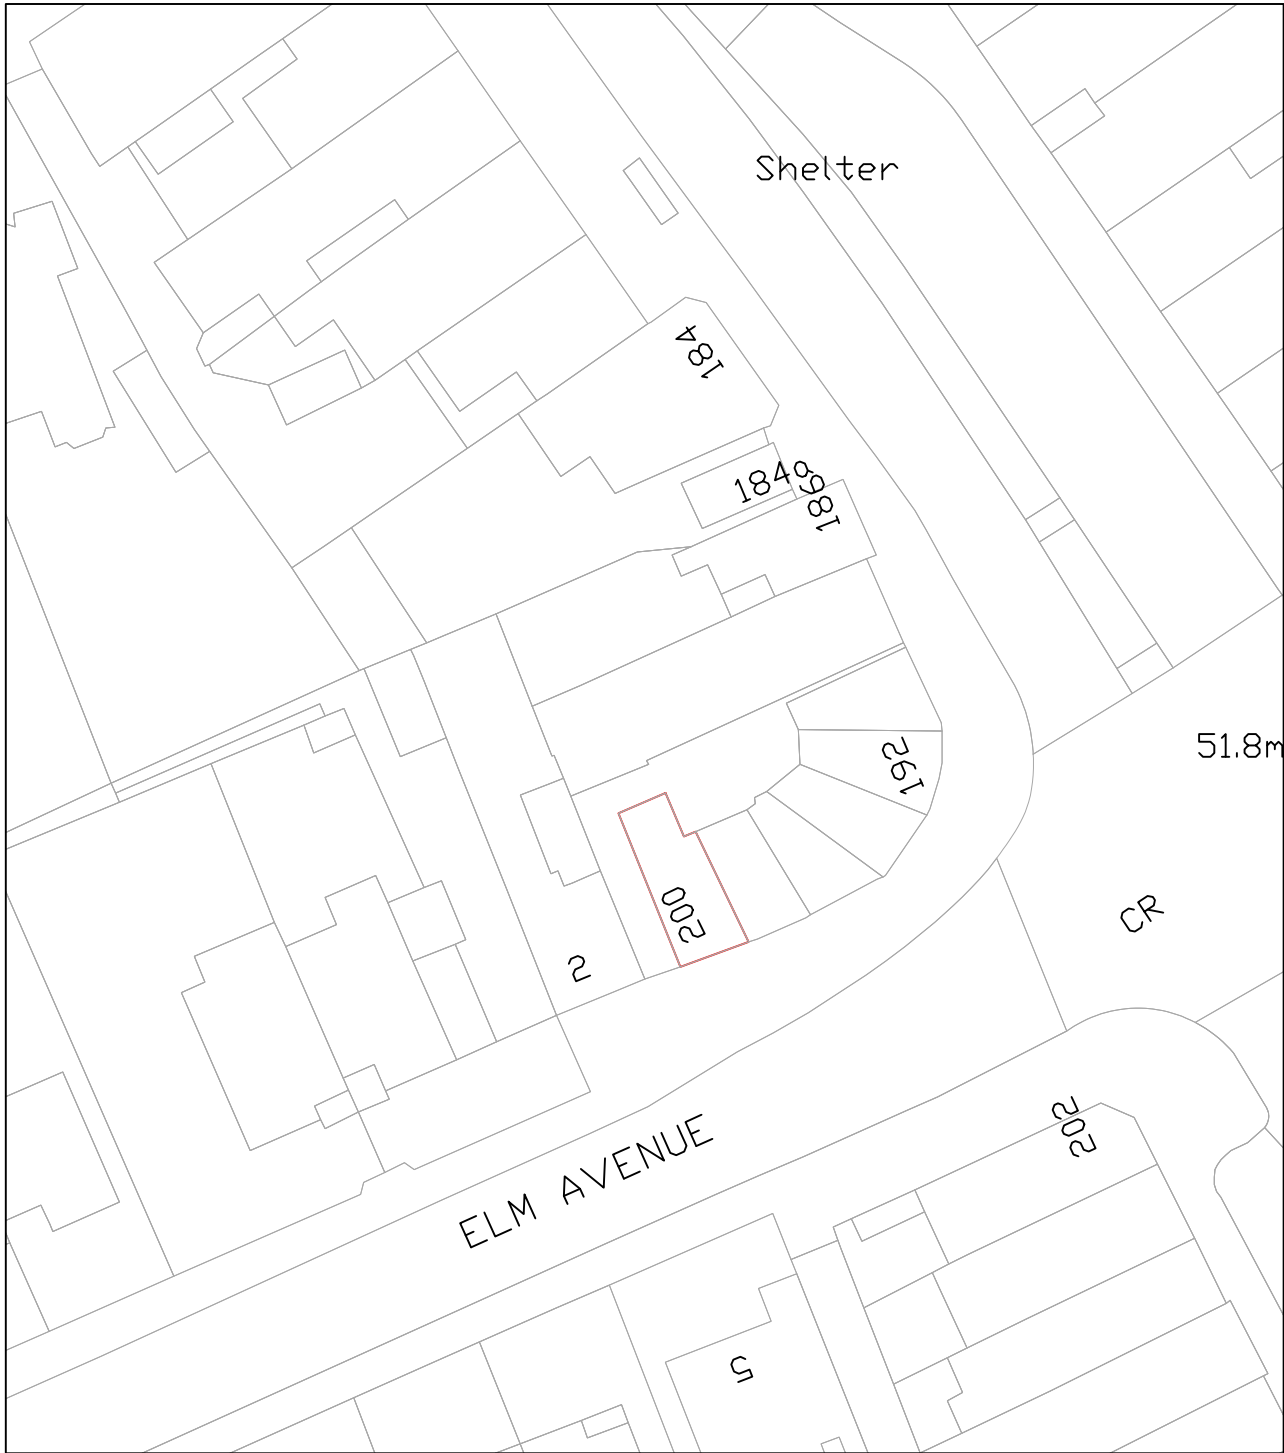

ReQuestAPlan
Map number: TQRQM24191134333815
Title: 200, Field End Road, Ruislip, HA5 1RF
Map Produced for: Change of use Application
? Crown copyright and database rights 2024 OS 100042766
Project ID:
Date of Purchase: 09-07-2024

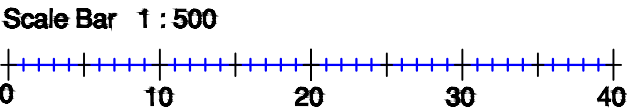

CLIENT
Miss Thi Thuy Chung Tran

PROJECT
200, Field End Road, Ruislip, HA5 1RF

TITLE
Location Plan

SCALE
1:500@A3

DATE
09.07.24

DRAWN
MS

PROJECT NO.
24.031

S.01

B

