


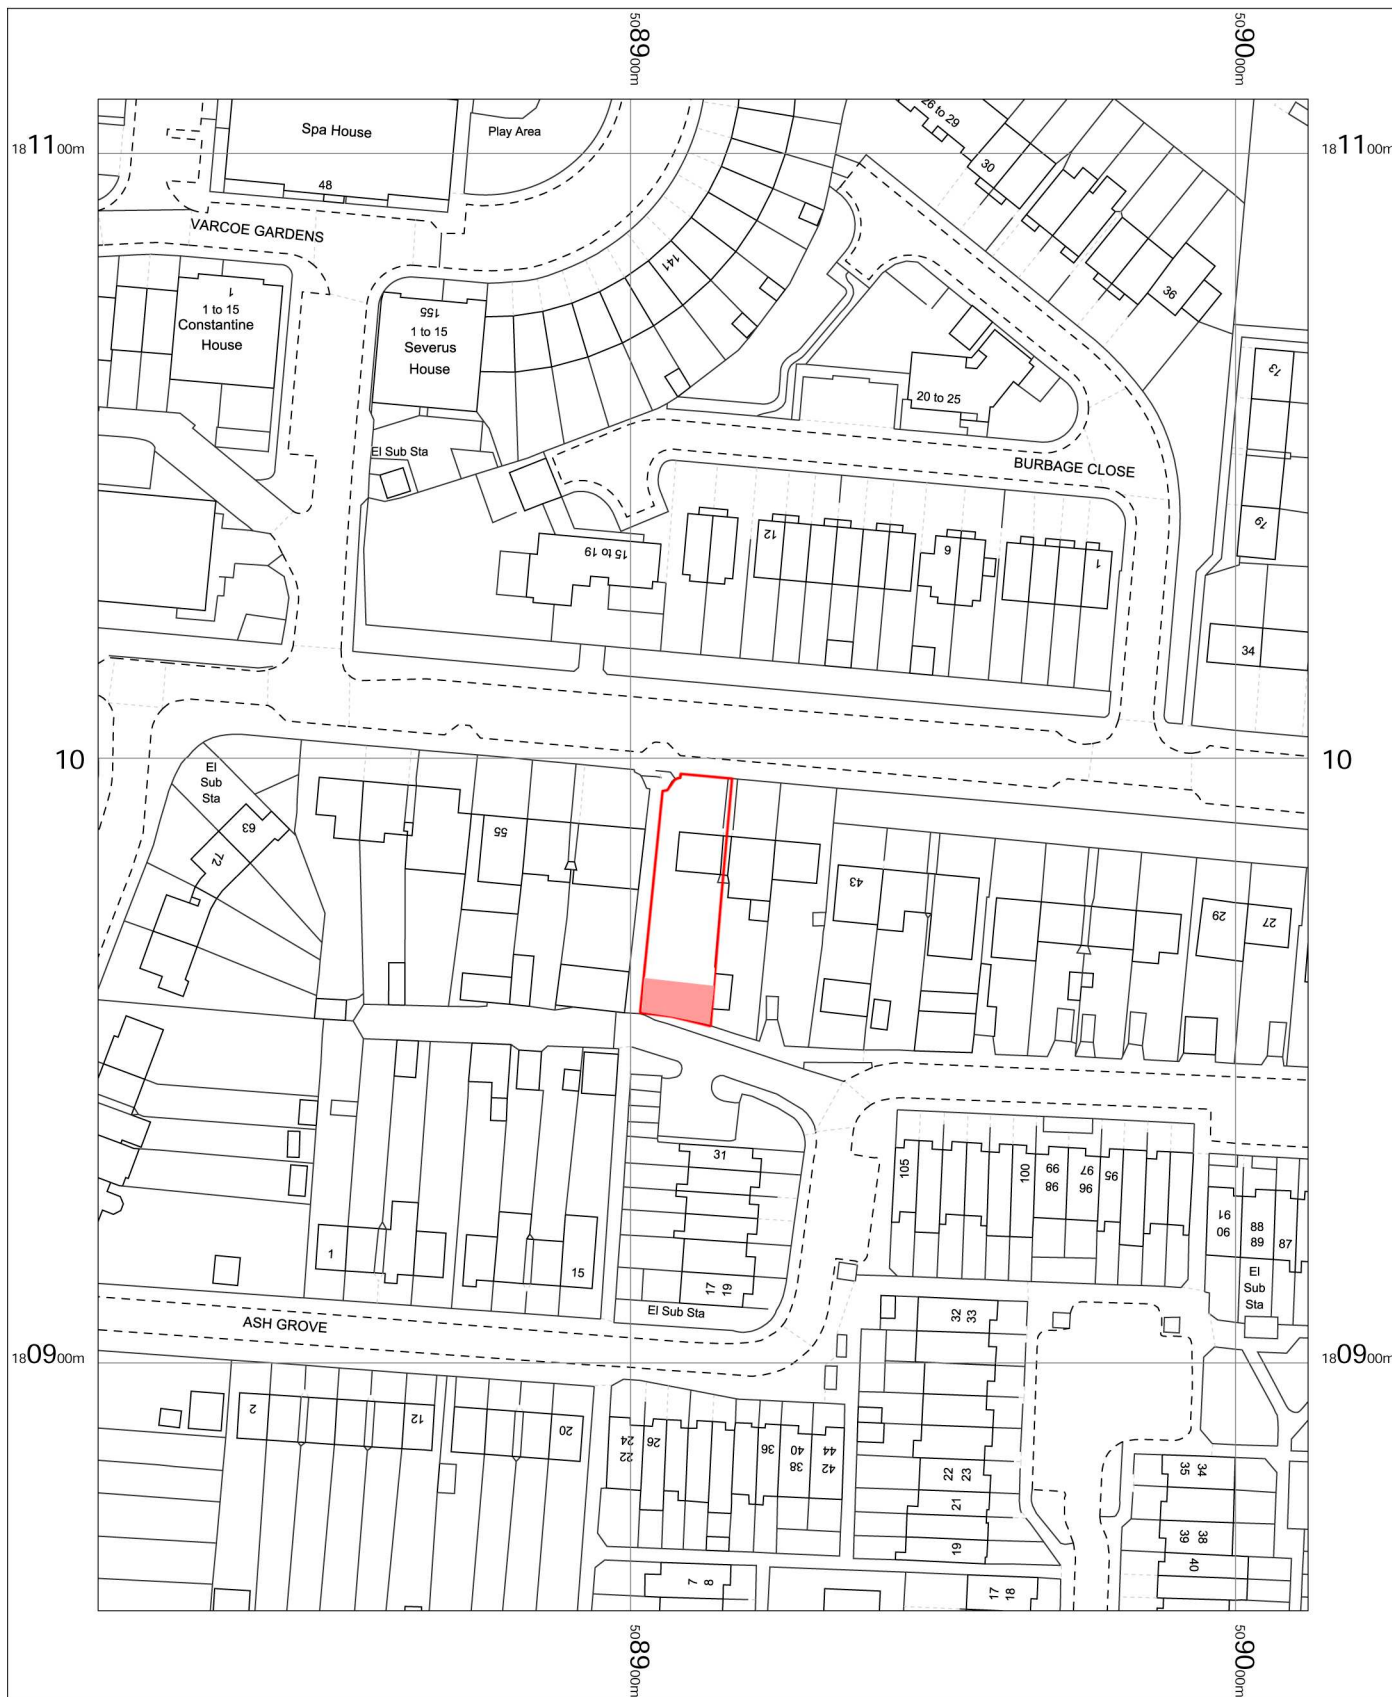

49 Judge Heath Lane
Hayes
Hillingdon
UB3 2NZ

OS MasterMap 1250/2500/10000 scale
Friday, June 9, 2023, ID: M4P-01108399
Above and Beyond Adventure Ltd

1:1250 scale print at A4, Centre: 508912 E, 180984 N

©Crown Copyright Ordnance Survey. Licence no. 100057546

