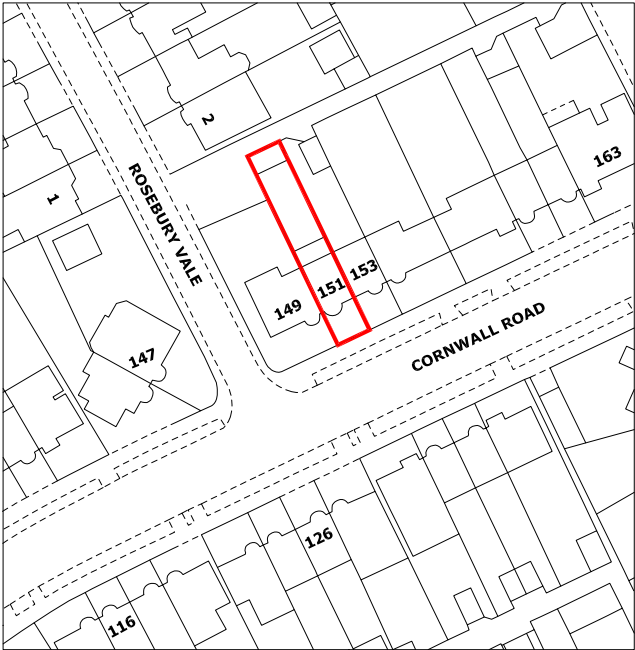
 


PROJECT:	DWG TITLE			
151 CORNWALL ROAD	LOCATION PLAN			
RUISLIP HA4 6AG	DATE: 30/06/2025	DWG # N.A/151CR/109	SCALE: 1:1250@A4	