


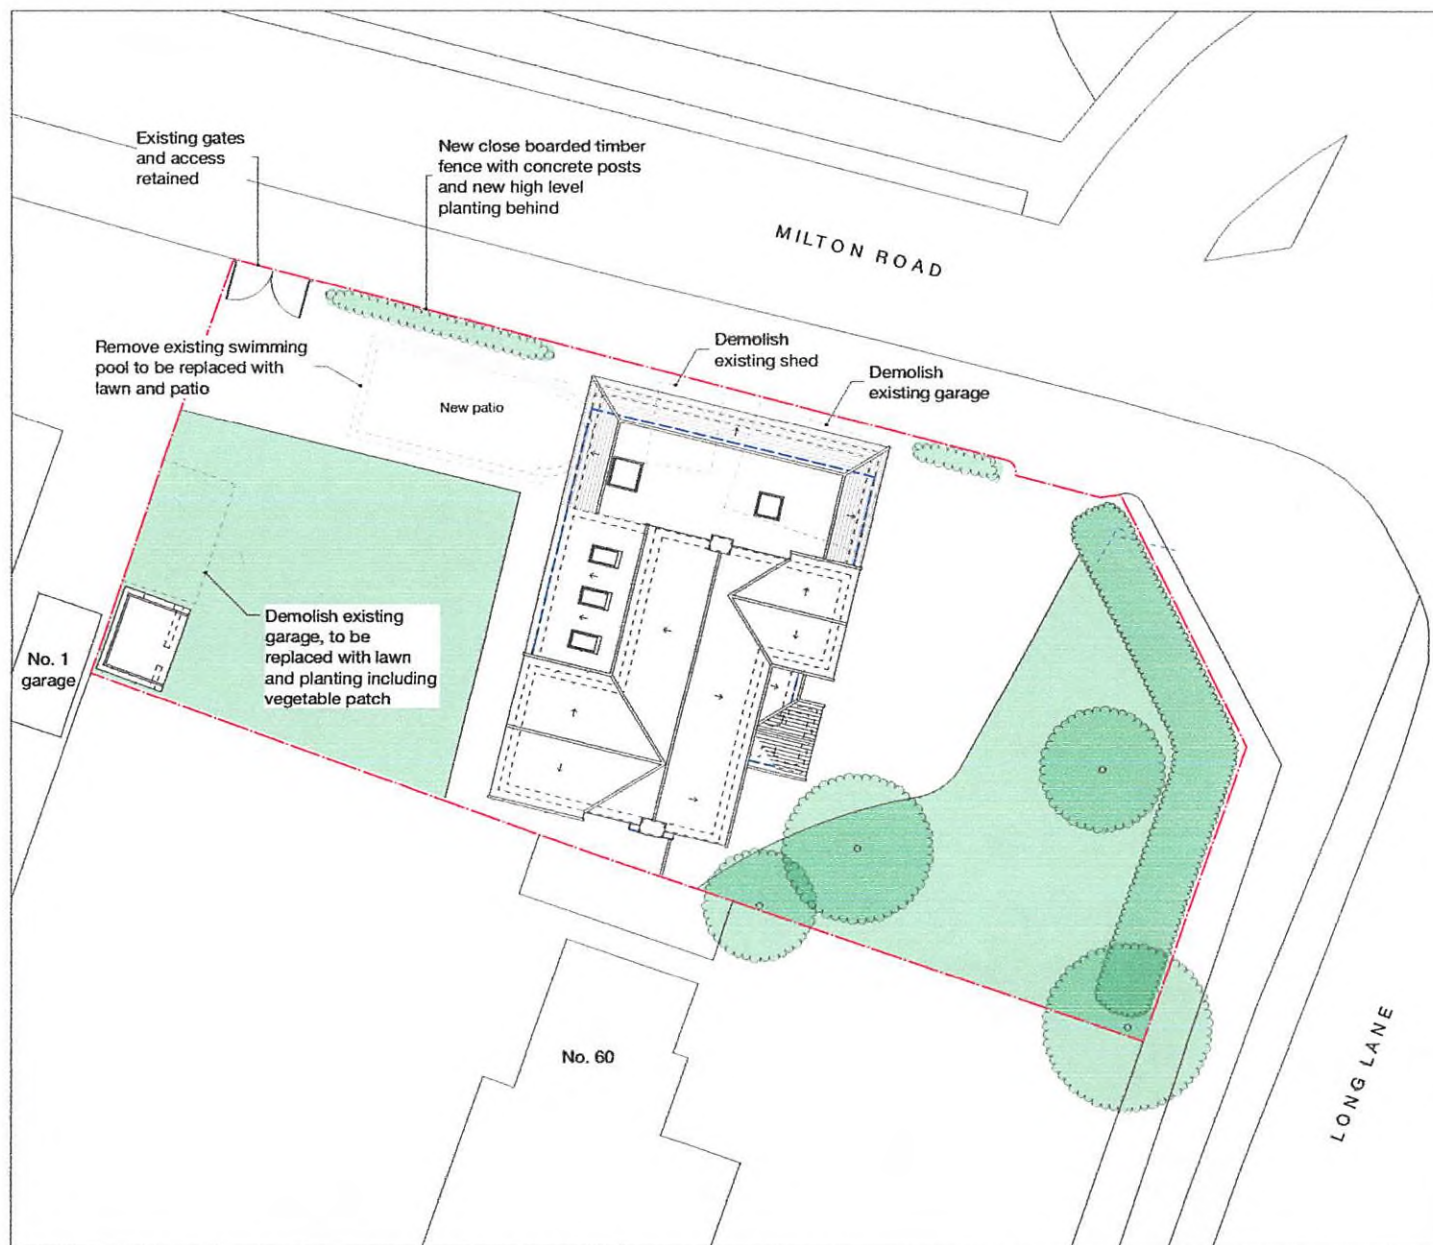

Notes

All new work generally shown shaded

Demolition generally shown dotted

1:1000 (1:1000) 1:1000 (1:1000) 1:1000 (1:1000)
 Revision notes



www.gc-architecture.com
 info@gc-architecture.com
 +44 7544 075787

client
 Mr G Shro

project
 58 Long Lane, Icknham, UB10 8SZ

drawing
 PROPOSED SITE LAYOUT PLAN

date
 Aug. 2020

scale
 1:200 at A3

work stage
 3

project no
 2020.003

revision
 A

0 2 4 6 8 10 M



PLANNING