


PLANNING

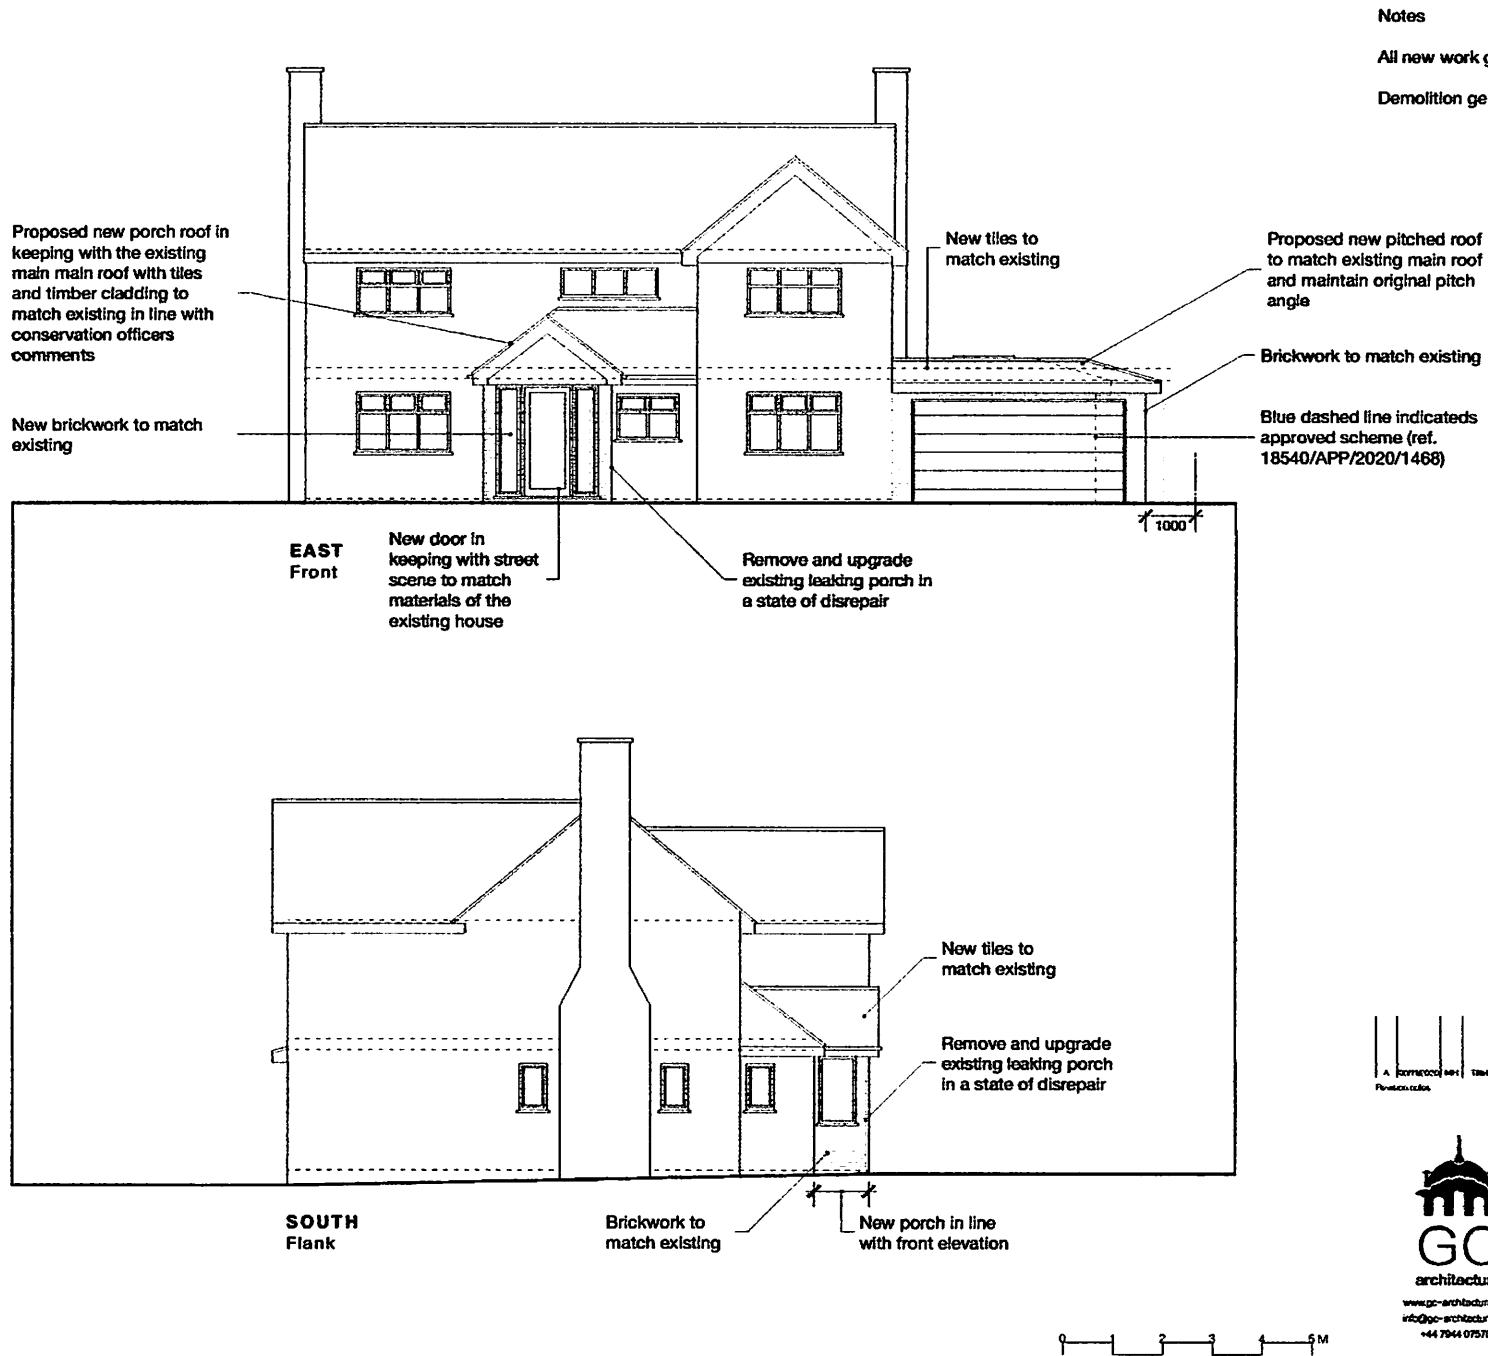

client
Mr G Sire
project
58 Long Lane, Ickenham, UB10 8SZ
drawing
PROPOSED ELEVATIONS
date
Aug. 2020
work stage
3
scale
1:100 et A3
drawing no
D04
project no
2020.003
info@gc-architecture.com
+44 7944 075787
revision
A