




LOCATION PLAN

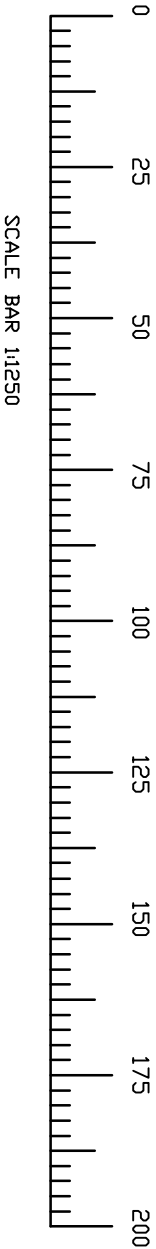

NOTES:

1. This drawing is to be read in conjunction with all relevant Architects and Engineers drawings
2. Only figured dimensions are to be used for construction
3. All dimensions are to be verified on site prior to work commencing
4. All temporary works are the responsibility of the contractor

Copyright ©

ARCHITECTURE INTERIORS DESIGN TEL: 07500043858 WWW.IBCONSULTANT.COM		CLIENT : MR.DANIYAL AHMED KHAN	DRAWN BY : B.J	REVISION :
PROJECT : 127 Whitehome Avenue Uxbridge UB7 8LB.		TITLE : PROPOSED SINGLE STOREY OUT BUILDING	DRAWING NO : BJ/2025/044/01 DATE : 12/04/2025	SCALE : 1:1250 ORG.SIZE : A3