


EXISTING GROUND FLOOR LAYOUT

Scale Bar - 1:100 @ A3

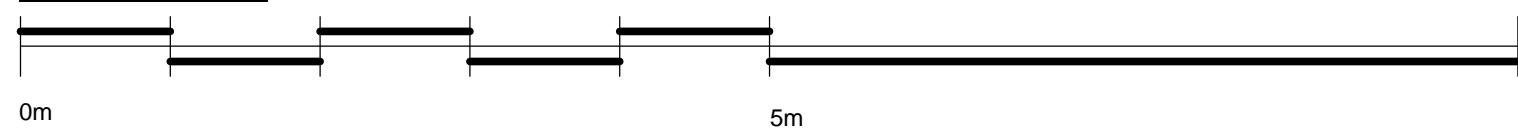

**ASCOT SURVEYING
SERVICES**

BUILDING SURVEYS • PROJECT MANAGEMENT • ARCHITECTURAL PLANS

Project: Internal Structural Alterations

Address: Drayton Hall, Church Road
West Drayton UB7 7PS

Architect: ASS-Tech Design Consultancy

Drwg Title: Drayton Hall - Existing Ground Floor Layout

Scale: 1:100@A3 Date: 16/10/2025