

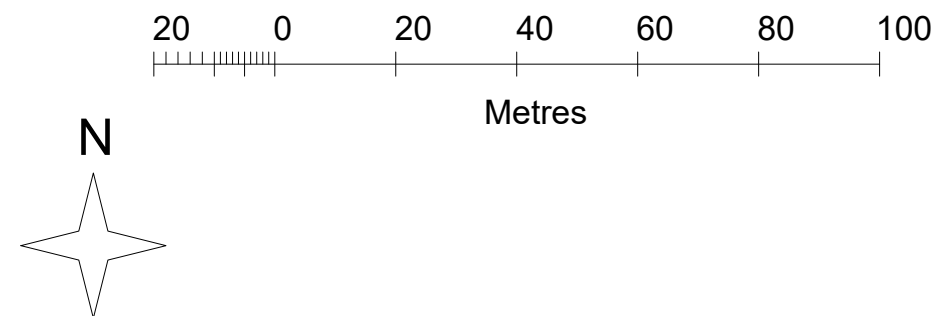


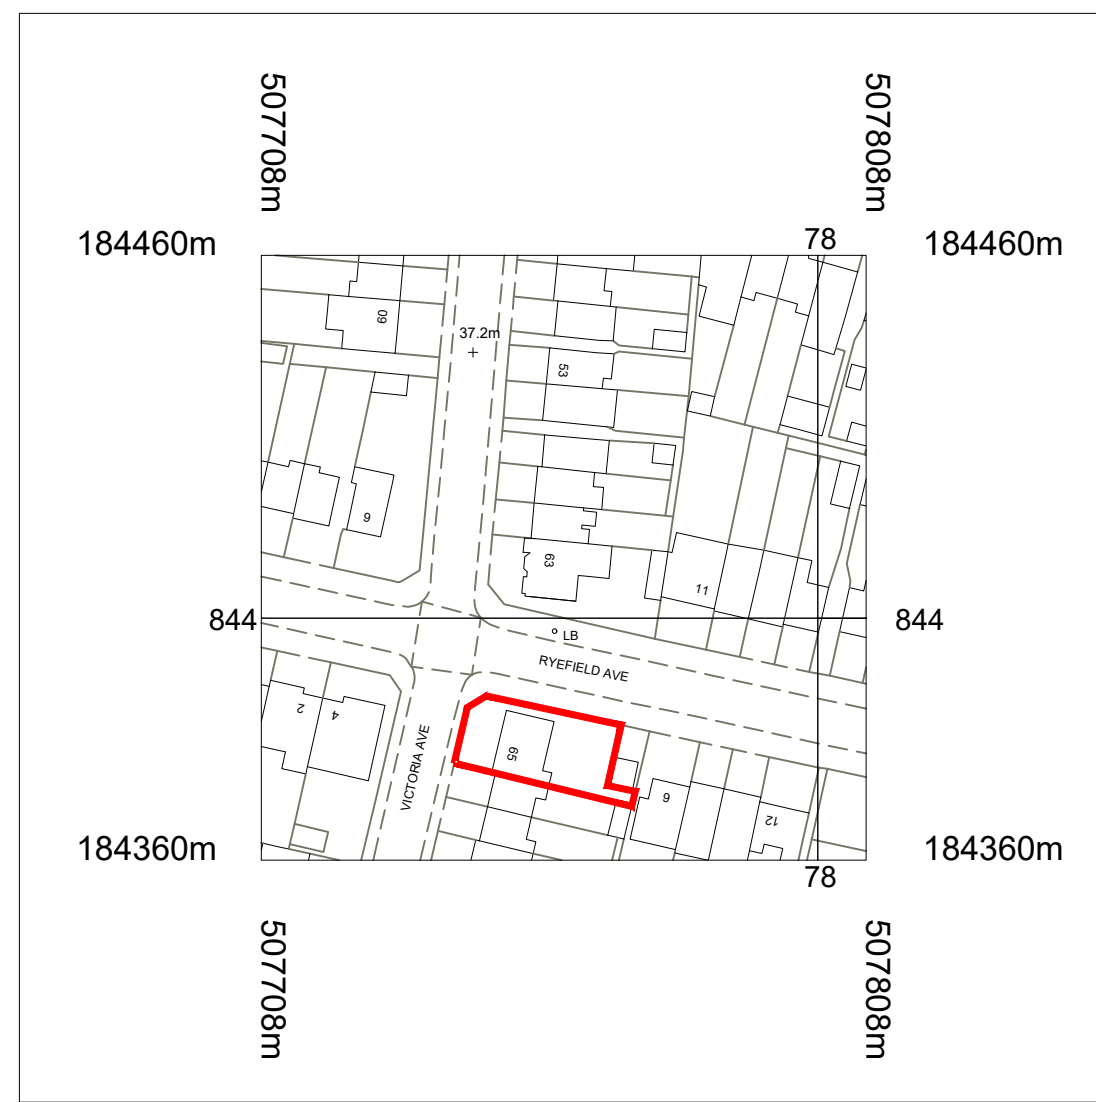

© Crown copyright and database rights 2022 OS 100035409
Reproduction in whole or in part is prohibited
without the permission of Ordnance Survey.

PLANNING
17.03.2023

ES ARCHITECTURE ©
TEL 07545278526

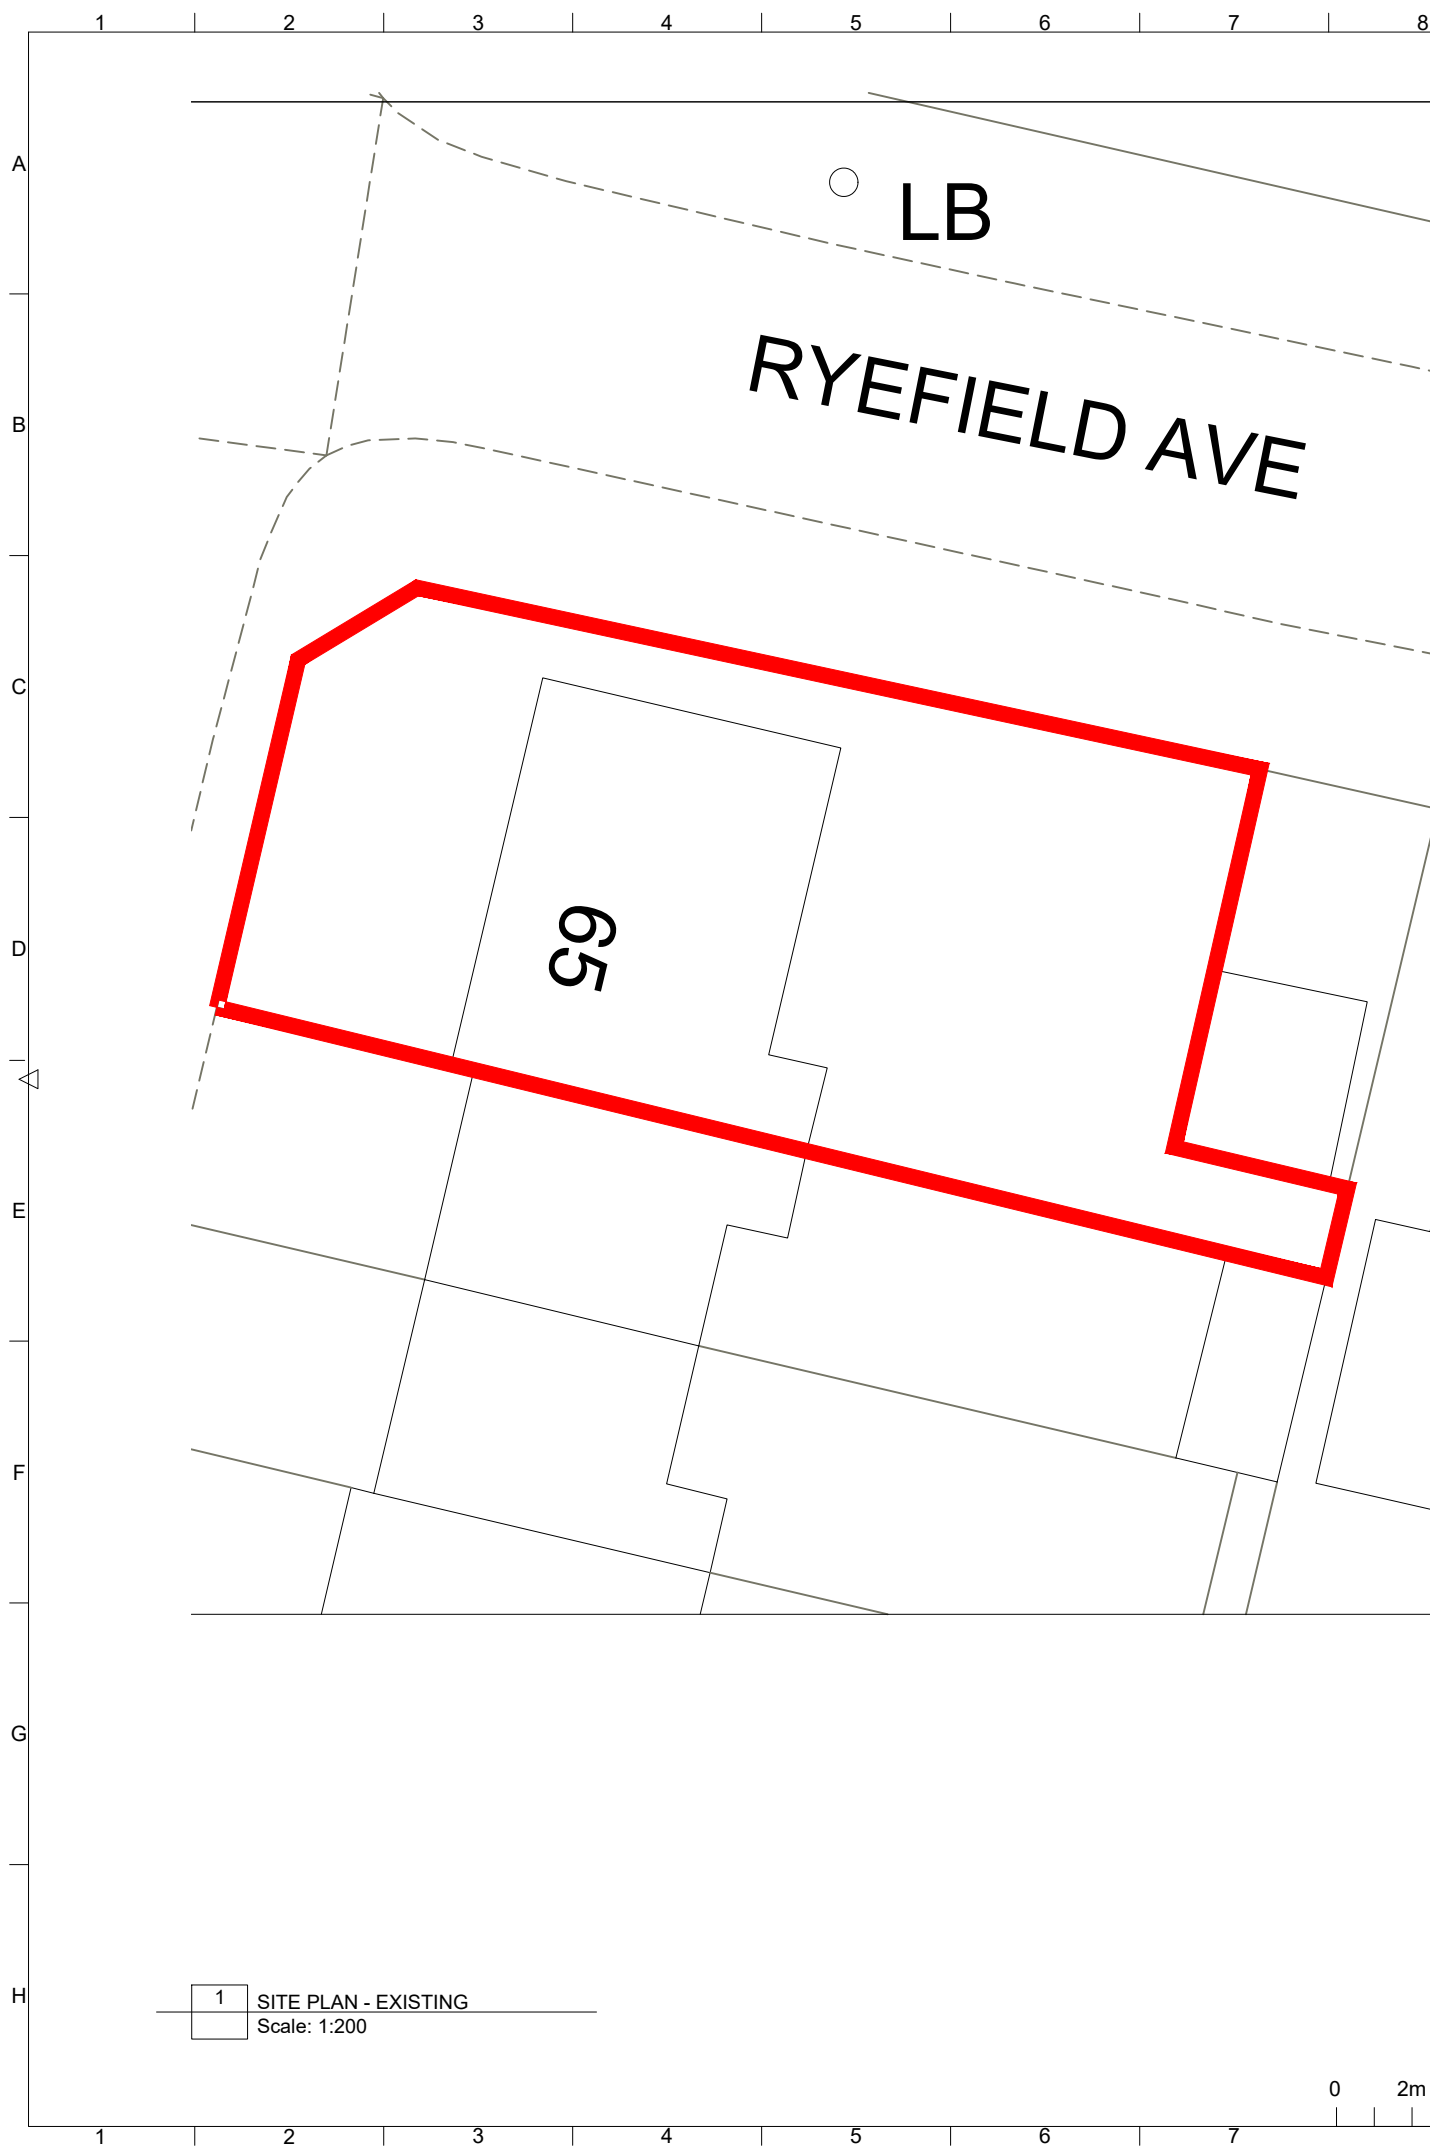

REAR EXTENSION AND LOFT CONVERSION WITH
THE CONVERSION OF EXISTING DWELLING INTO
1 X 2 BEDROOM AND 1 X 3 BEDROOM DWELLING
TO 65 VICTORIA AVENUE, UXBRIDGE UB10 9AH

SITE / LOCATION PLAN

Scale: 1:200 /1250@ A3 MAR 2023 Dwg. 22/070_SO