


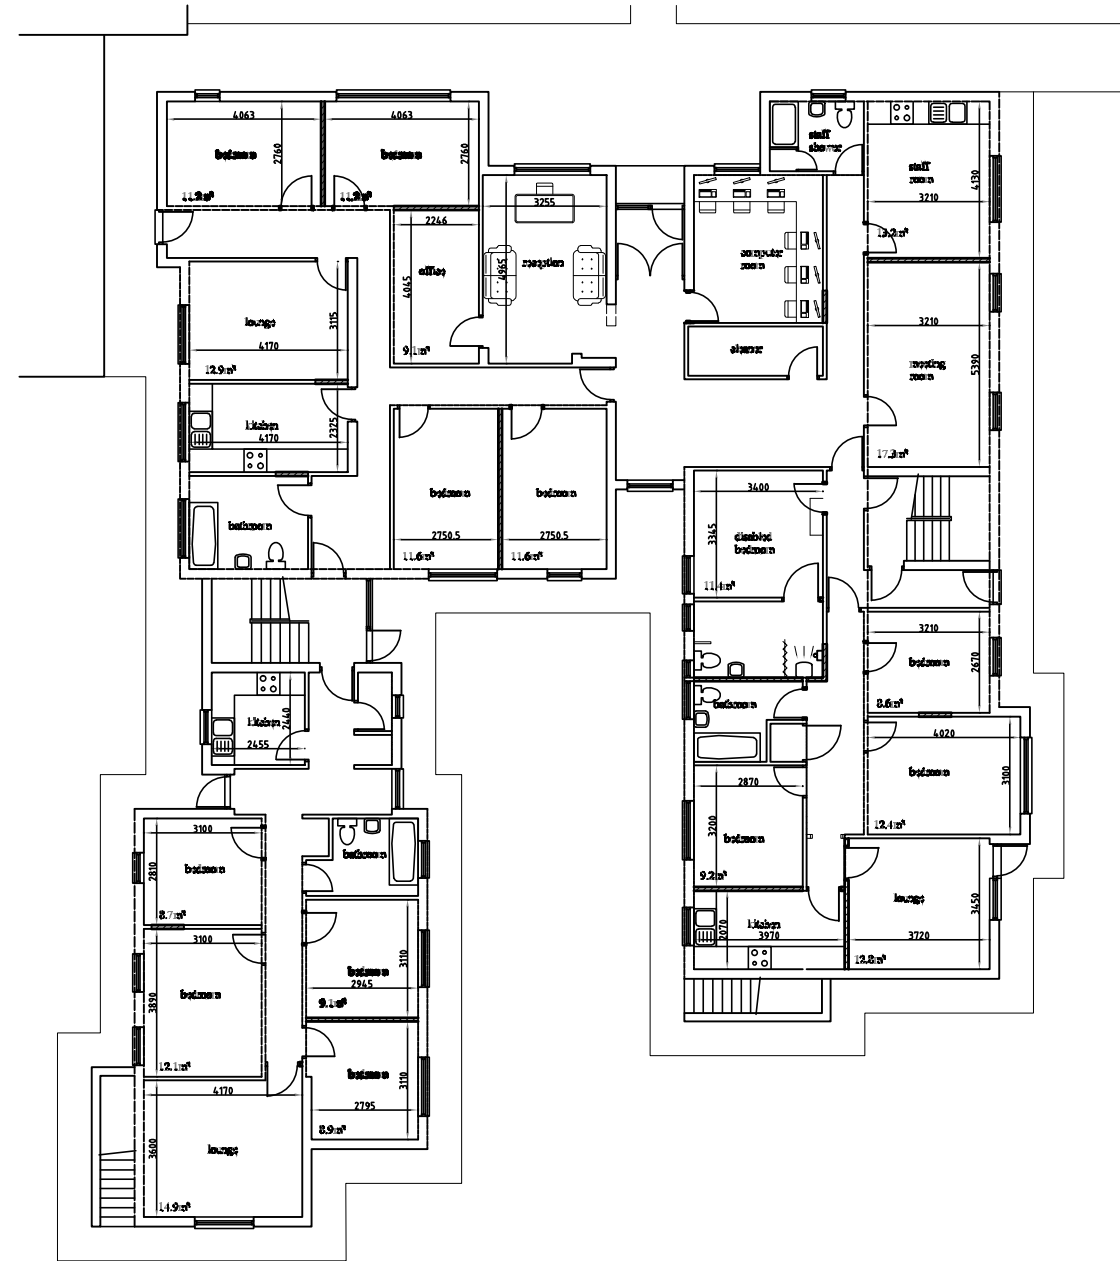


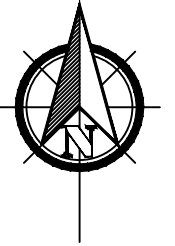

Existing Ground Floor

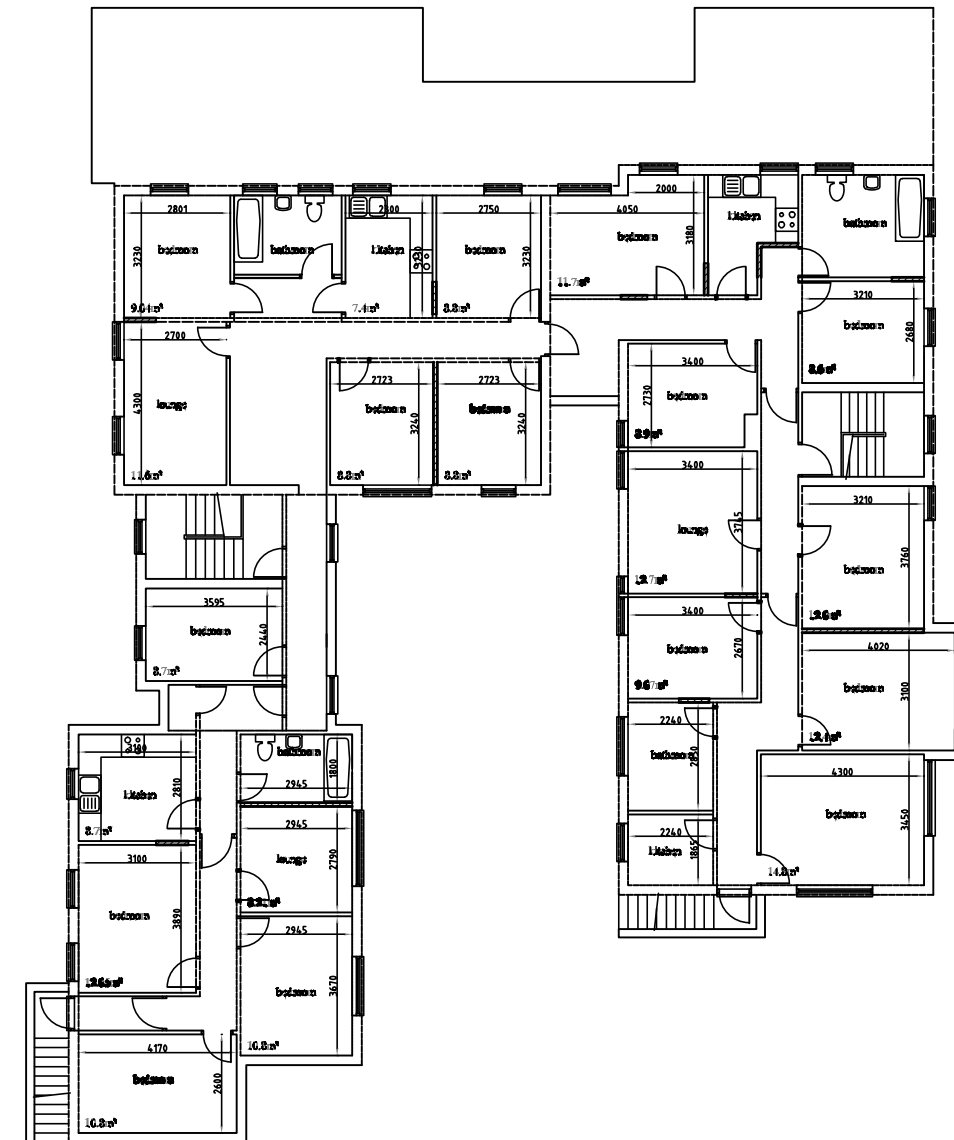

Existing First Floor

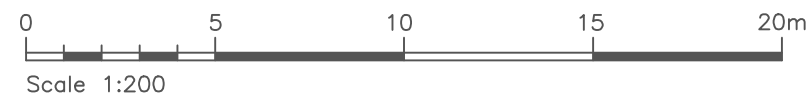

Rev	Revision notes	Initials	Date
 HILLINGDON LONDON			
PLACE DIRECTORATE, CAPITAL PROGRAMME WORKS SERVICE 2E/10, CIVIC CENTRE, UXBRIDGE, UB8 1UW Tel: 01895 250 111 www.hillingdon.gov.uk			
PROJECT OLYMPIC HOUSE, 1A GROVE LANE UXBRIDGE, UB8 3RG			
DESCRIPTION EXISTING FLOORPLANS			
SCALE 1:200 @ A3	DRAWN BY MY	CHECKED BY SV	DATE MAY 2022
DRAWING No. 2022/D/331/02			REV.