




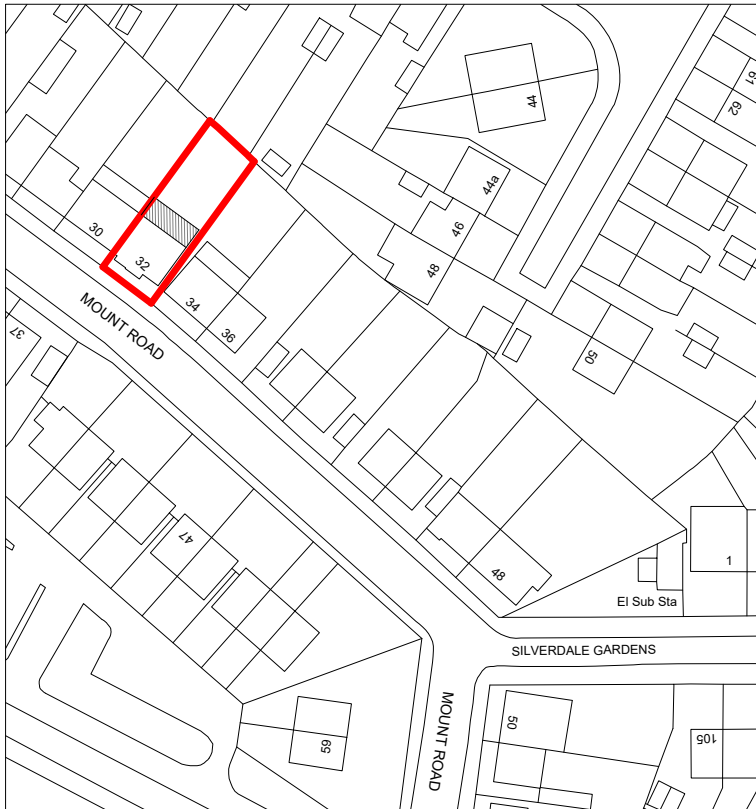


Location Plan
Scale 1:1250

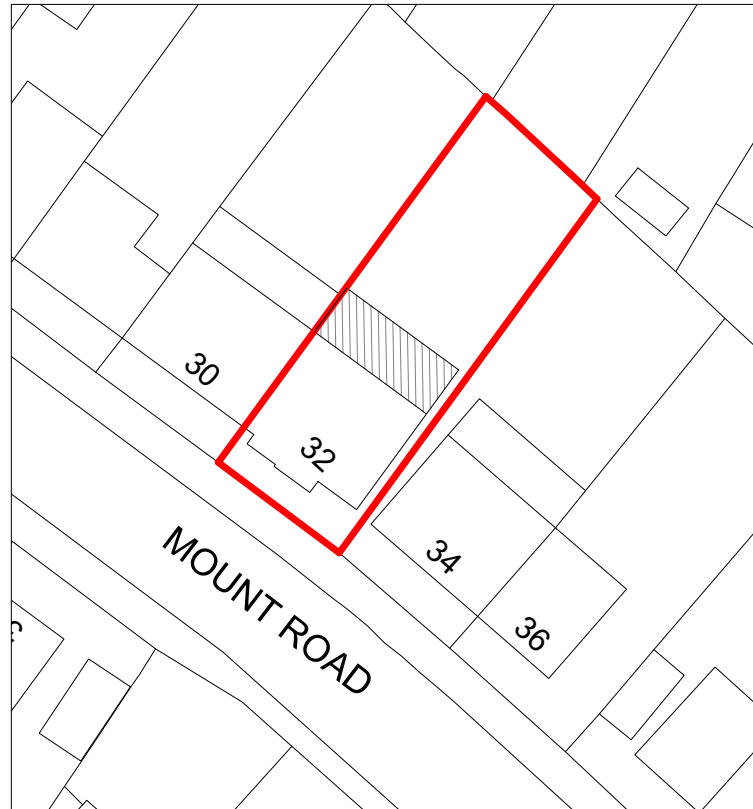

Block Plan
Scale 1:500

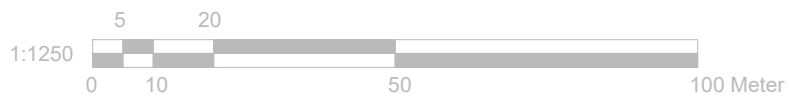

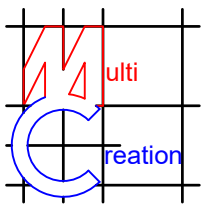	Project: 32 Mount Road, Hayes, UB3 3LJ	Title: Location Plan & Block Plan	Scale: 1:500/1250 @ A4 Date: 11 2024 Drawing No.: 3804/08/JG				
	Revision						
	<table border="1"> <tr> <td> </td> <td> </td> <td> </td> <td> </td> </tr> </table>						
239 Western Road, Southall, Middx, UB2 5HS Tel: 020 8571 1369 info@multicreation.co.uk							