




Location Plan 1:1250

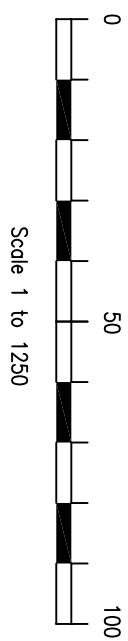


Scale 1 to 1250

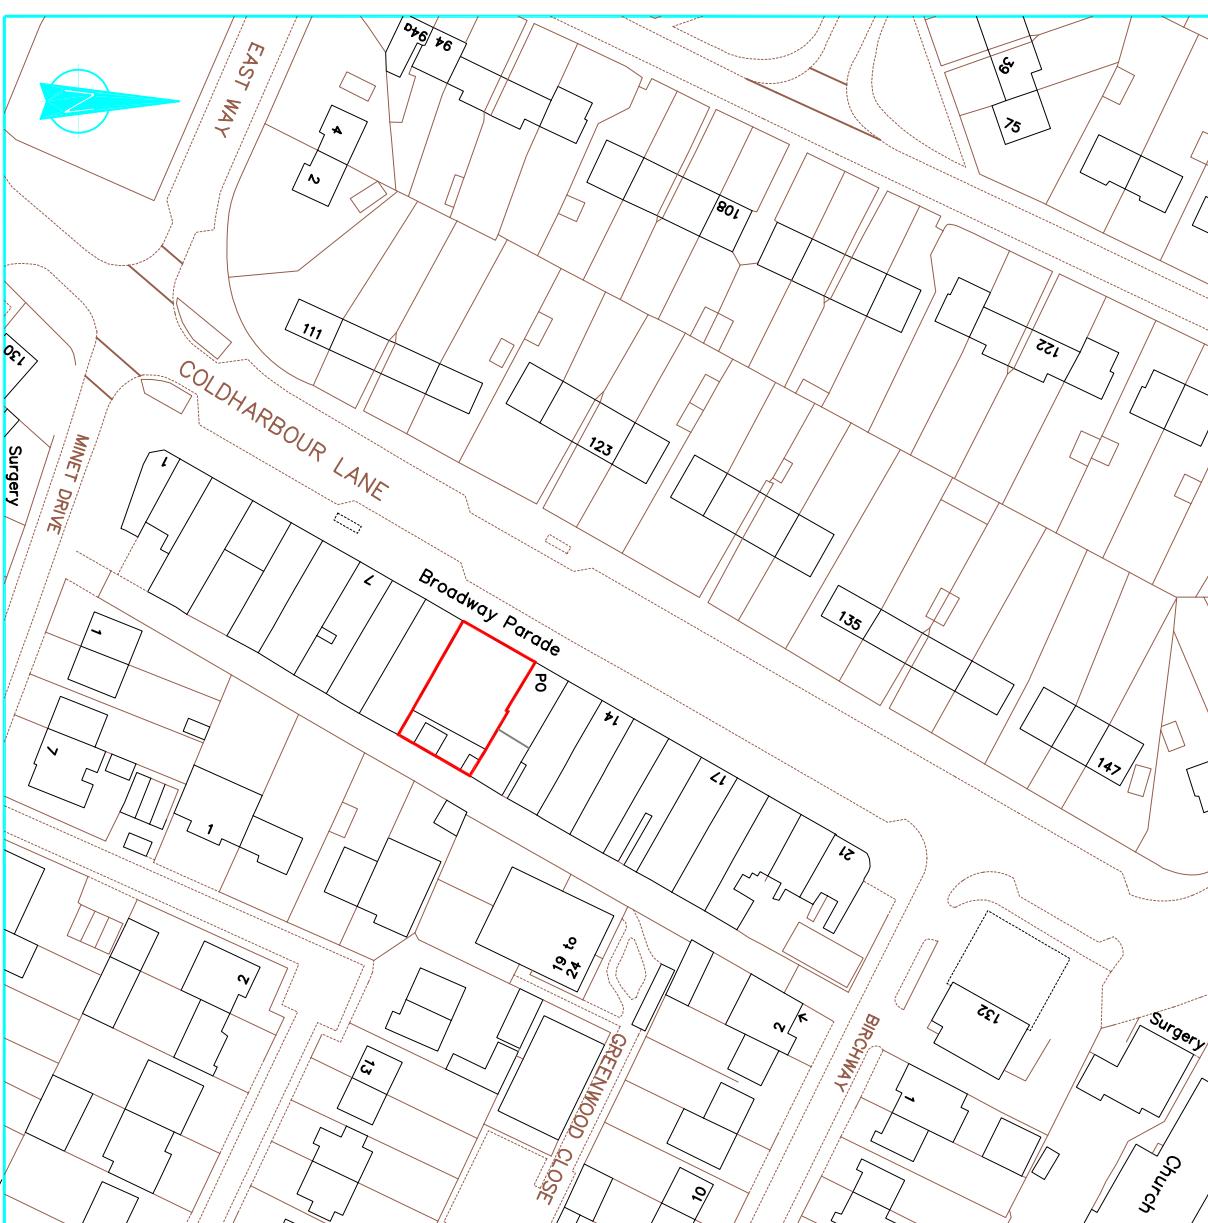

Block Plan 1:500

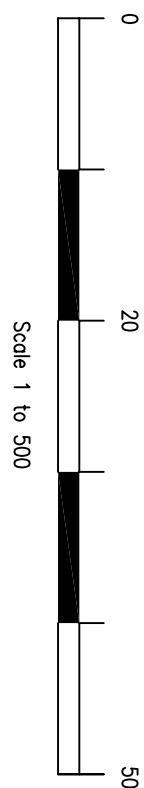

Scale 1 to 500

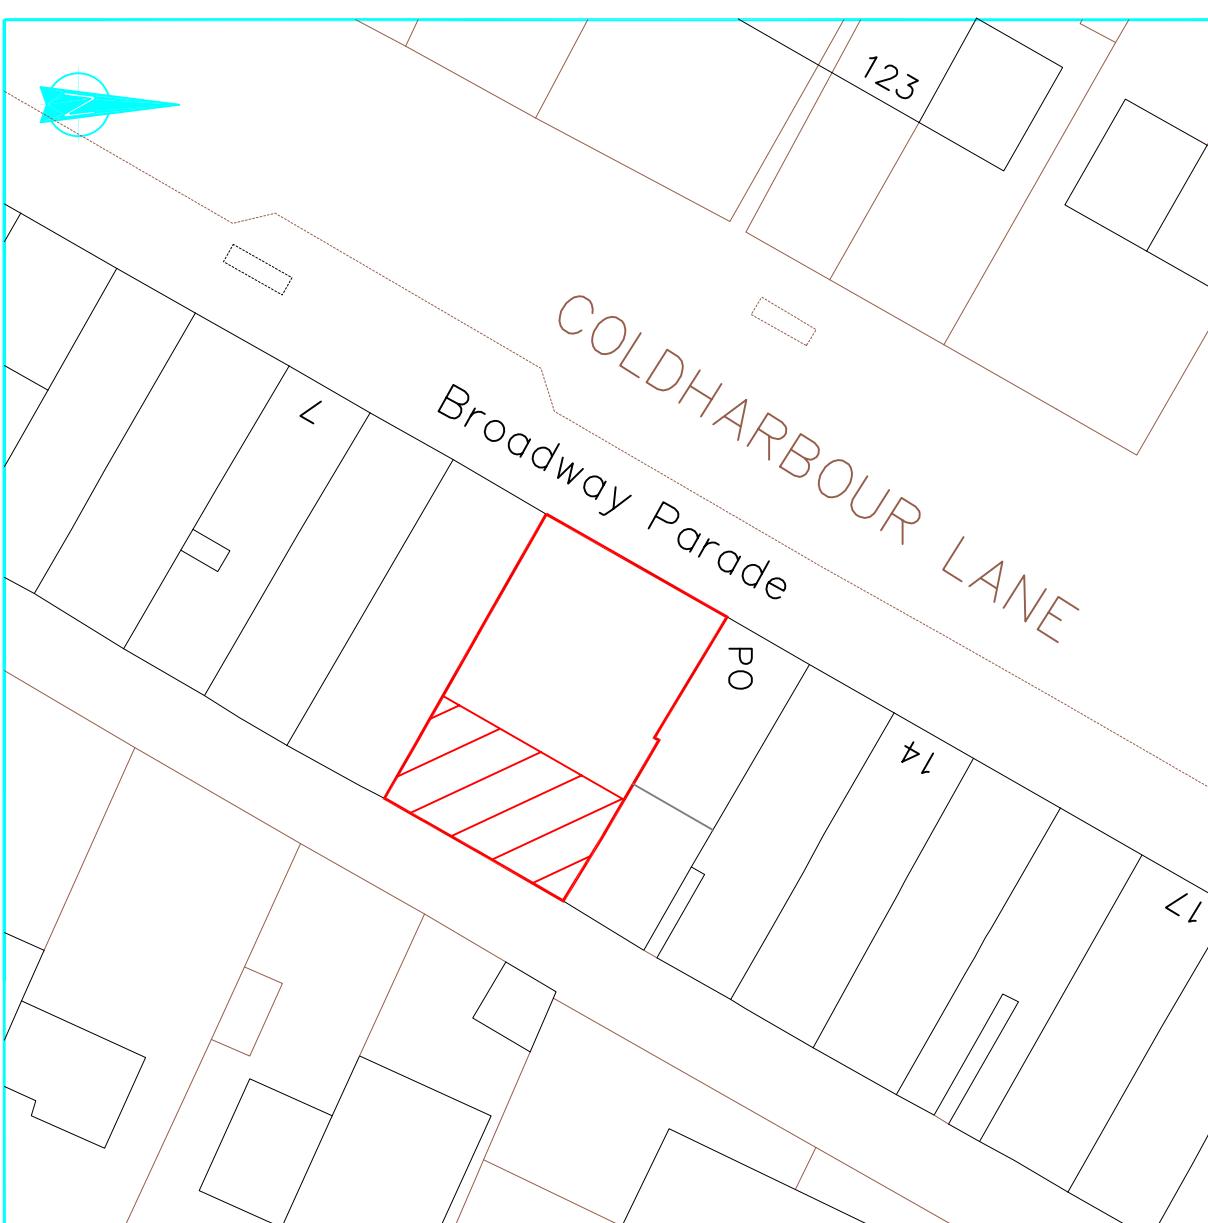

project: 10 - 11 The Broadway
Coldharbour Lane
Hayes UB3 3HS
drawing:

Location & Block Plans

scale: As Shown date: Apr 2025 drawn:
rev: