


Location plan 1: 1250

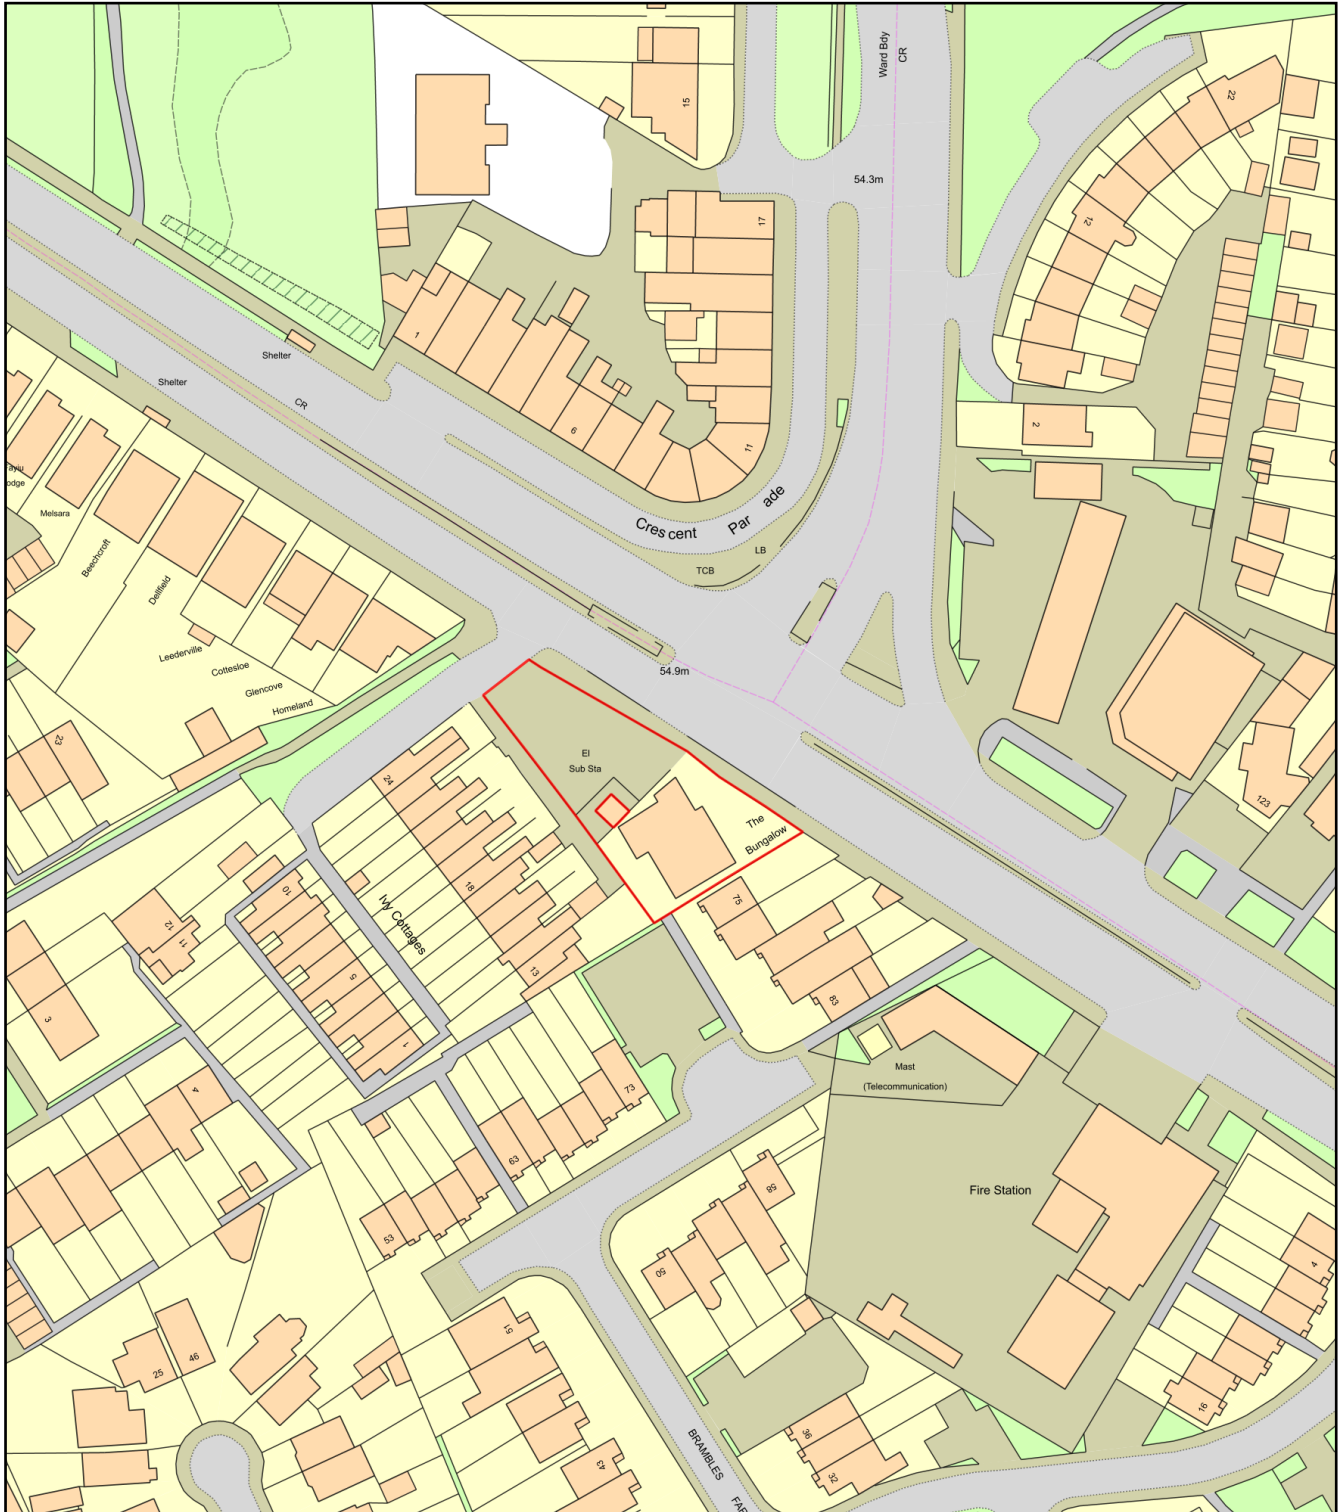

0 50
Metres



Plan Produced for: Starbucks Hillingdon

Date Produced: 17 Nov 2022

Plan Reference Number: TQRQM22321184744840

Scale: 1:1250 @ A4