



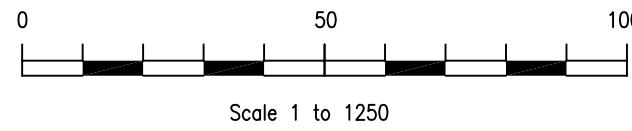

Location Plan 1:1250

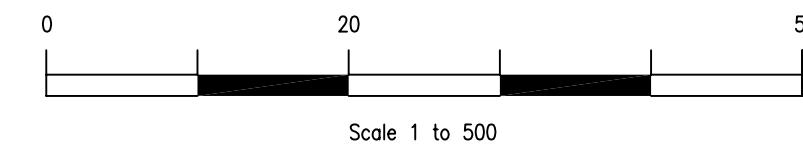

Block Plan 1:500



rev:
These drawings should be approved by local Authority

No dimensions to be scaled from this drawing. All dimensions to be checked on site. This drawing is copyright and should not be reproduced without permission of the Architects.

client:
Mr Rangachari

project:
**38 Burnham Avenue
Ickenham
UB10 8RT**

drawing:

Location & Block Plans

scale: As Shown date: Nov 2023 drawn:

rev:

01 / 06