



THE GENERAL ELIOTT

UXBRIDGE

32454vPL01
01 - 11-08-26

This scheme is a visual representation of our signage proposal. Sizes, colours and physical attributes of the actual signage may vary due to the limitations of the manufacturing process.
This document is the property of Omega Signs Ltd. and must not be passed on to third parties without prior consent. Any unauthorised use of this document will result in a design fee being charged.
Copyright © Omega Signs 2025.

Omega Signs Limited
Newmarket Approach, Leeds, LS9 0RJ
0113 240 3000
info@omega-signs.co.uk
www.omega-signs.co.uk
 

 **omega**[®]



PROPOSED

NUMBER

32454vPL01

ISSUE

Issue 01 - 11-08-26

SITE NAME

The General Elliott

LOCATION

Uxbridge

DATE CREATED

11-08-26

TYPEFACE

Mendl Serif- Dusk Semibold
Mrs Eaves OT Bold Italic

SIGNAGE COLOUR

DULUX HERITAGE
SAGE

DULUX HERITAGE
CHINA WHITE

DULUX HERITAGE
GRASS GREEN

DULUX HERITAGE
BUTTER CUP

DULUX HERITAGE
MALLARD GREEN

DECORATING

DULUX HERITAGE
SAGE

DULUX HERITAGE
CHILTERN WHITE

DULUX HERITAGE
GRASS GREEN





PROPOSED

NUMBER

32454vPL01

ISSUE

Issue 01 - 11-08-26

SITE NAME

The General Elliott

LOCATION

Uxbridge

DATE CREATED

11-08-26

TYPEFACE

MendI Serif- Dusk Semibold
Mrs Eaves OT Bold Italic

SIGNAGE COLOUR

DULUX HERITAGE
SAGE

DULUX HERITAGE
CHINA WHITE

DULUX HERITAGE
GRASS GREEN

DULUX HERITAGE
BUTTER CUP

DULUX HERITAGE
MALLARD GREEN

DECORATING

DULUX HERITAGE
SAGE

DULUX HERITAGE
CHILTERN WHITE

DULUX HERITAGE
GRASS GREEN



EXISTING

NUMBER

32454vPL01

ISSUE

Issue 01 - 11-08-26

SITE NAME

The General Elliott

LOCATION

Uxbridge

DATE CREATED

11-08-26

TYPEFACE

MendI Serif- Dusk Semibold
Mrs Eaves OT Bold Italic





EXISTING

NUMBER

32454vPL01

ISSUE

Issue 01 - 11-08-26

SITE NAME

The General Elliott

LOCATION

Uxbridge

DATE CREATED

11-08-26


TYPEFACE

Mendl Serif- Dusk Semibold
Mrs Eaves OT Bold Italic



Item 01

1no Sign written house name letters,
illuminated via existing LED trough light.
Size: 2500 mm x 1307mm
Scale: 1:20

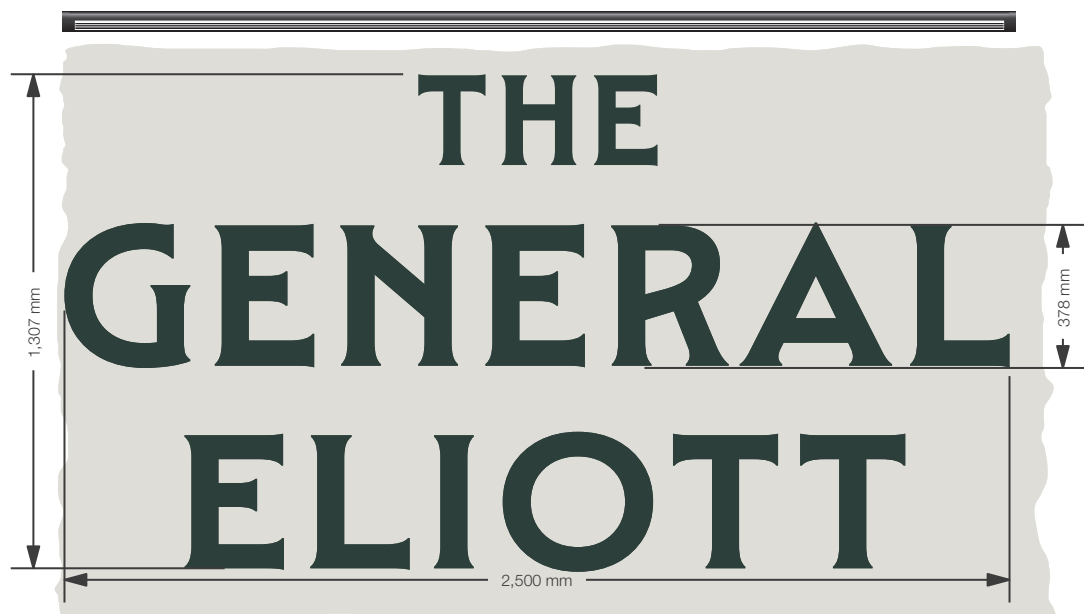

Item 02

Sign written amenity text
Size: 1988mm x 1331mm (2290mm x 2200mm available)
Scale: 1:20




Item 03

02no Brass lanterns.
Size: 470mm x 630mm
Scale: 1:10



Item 04

1no. Bullnose
with chalkboard panel.
Size: 700mm x 900mm
Scale: 1:20

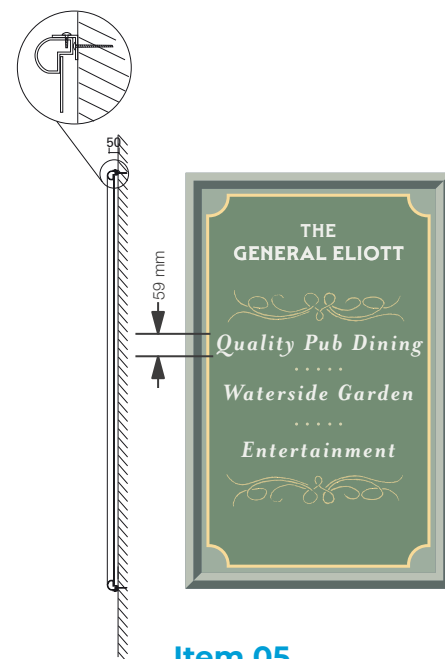

Item 05

2no Bullnose Amenity board
Size: 700mm x 1100mm approx
Scale: 1:20

Item 06

1no LED flood light.
Scale: 1:20



SIGNAGE

NUMBER

32454vPL01

ISSUE

Issue 01 - 11-08-26

SITE NAME

The General Elliott

LOCATION

Uxbridge

DATE CREATED

11-08-26

TYPEFACE

Mendl Serif- Dusk Semibold
Mrs Eaves OT Bold Italic

SIGNAGE COLOUR

DULUX HERITAGE
SAGE

DULUX HERITAGE
CHINA WHITE

DULUX HERITAGE
GRASS GREEN

DULUX HERITAGE
BUTTER CUP

DULUX HERITAGE
MALLARD GREEN

DECORATING

DULUX HERITAGE
SAGE

DULUX HERITAGE
CHILTERN WHITE

DULUX HERITAGE
GRASS GREEN

SCALE 1 : 20
SCALE 1 : 1
@A3

SCALE 1 : 10
SCALE 1 : 1
@A3

1:25
0.5m 0 0.5m 1m 1.5m 2m 2.5m




Item 07

2no. New pictorial sign with lower chalk board panel, retaining existing posts

Size: As shown

Scale: 1:20

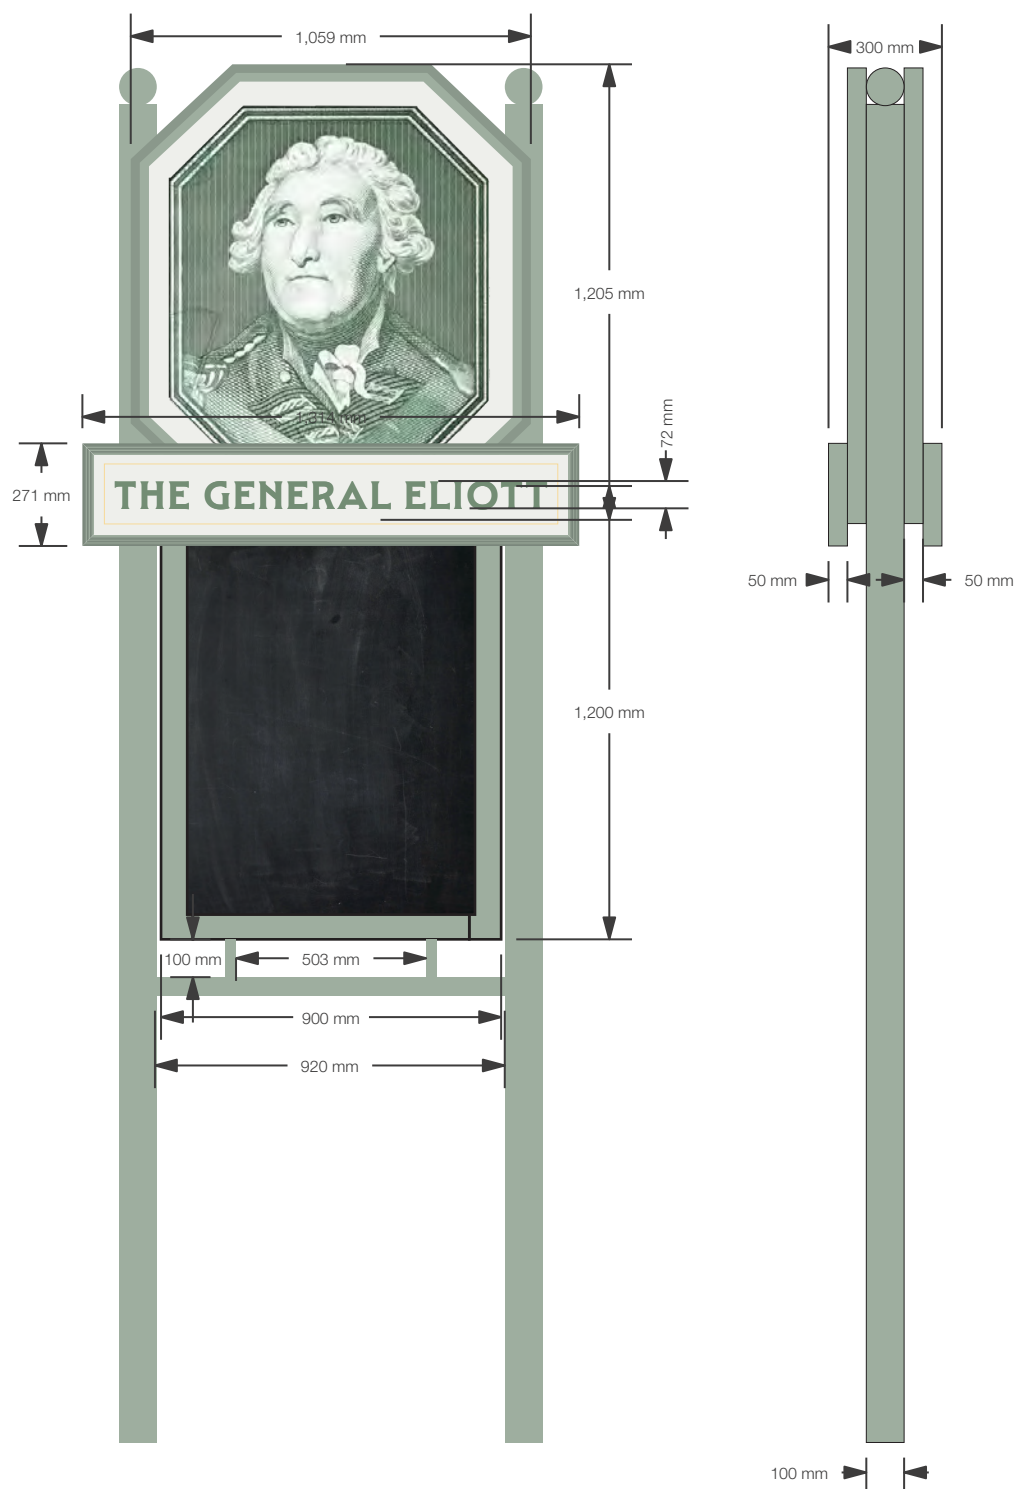

Item 08

01no Sign written Car Park directional sign

Size: 2178 mm x 814mm

Scale: 1:20




Item 09

1no Bullnose Fascia board with individual house name letters, applied vinyl secondary text and LED trough light.

Size: 2000mm x 1200mm

Scale: 1:20

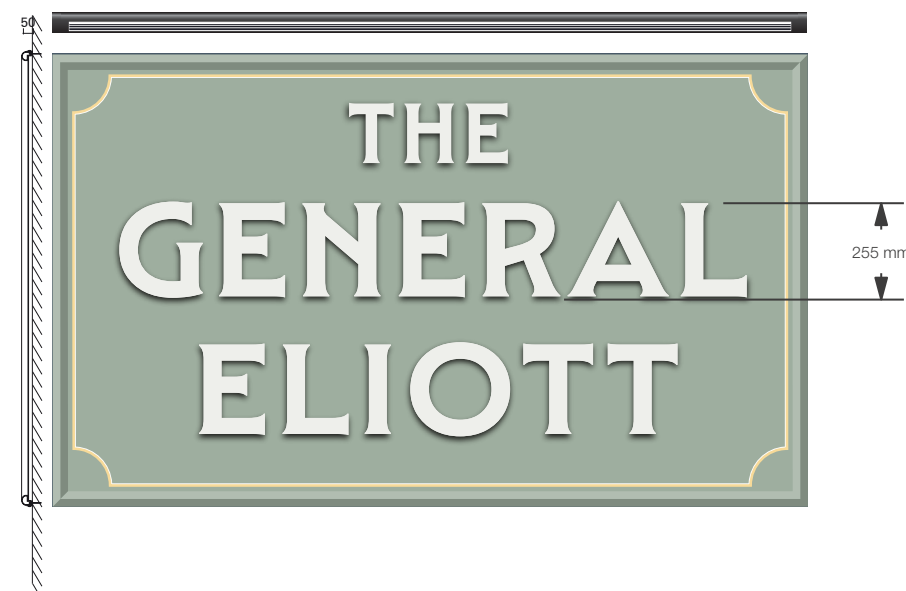

SIGNAGE

NUMBER

32454vPL01

ISSUE

Issue 01 - 11-08-26

SITE NAME

The General Elliott

LOCATION

Uxbridge

DATE CREATED

11-08-26

TYPEFACE

Mendl Serif- Dusk Semibold
Mrs Eaves OT Bold Italic

SIGNAGE COLOUR

DULUX HERITAGE
SAGE

DULUX HERITAGE
CHINA WHITE

DULUX HERITAGE
GRASS GREEN

DULUX HERITAGE
BUTTER CUP

DULUX HERITAGE
MALLARD GREEN

DECORATING

DULUX HERITAGE
SAGE

DULUX HERITAGE
CHILTERN WHITE

DULUX HERITAGE
GRASS GREEN



SCALE 1 : 20
SCALE 1 : 1
@A3

SCALE 1 : 10
SCALE 1 : 1
@A3

1:25
0.5m 0 0.5m 1m 1.5m 2m 2.5m

Item 10

01no Sign written text The General Elliott illuminated by existing LED Trough light

Size: 4886mm x 1443mm

Scale: 1:25



Item 11

01no Sign written text Illuminated by existing LED Trough light

Size: 3778mm x 539mm

Scale: 1:20



Item 12

1no Bullnose Fascia board with individual house name letters, applied vinyl secondary text. Existing LED trough light.

Size: 1600mm x 1000mm

Scale: 1:20



SIGNAGE

NUMBER

32454vPL01

ISSUE

Issue 01 - 11-08-26

SITE NAME

The General Elliott

LOCATION

Uxbridge

DATE CREATED

11-08-26

TYPEFACE

MendI Serif- Dusk Semibold
Mrs Eaves OT Bold Italic

SIGNAGE COLOUR

DULUX HERITAGE
SAGE

DULUX HERITAGE
CHINA WHITE

DULUX HERITAGE
GRASS GREEN

DULUX HERITAGE
BUTTER CUP

DULUX HERITAGE
MALLARD GREEN

DECORATING

DULUX HERITAGE
SAGE

DULUX HERITAGE
CHILTERN WHITE

DULUX HERITAGE
GRASS GREEN

SCALE 1 : 20
SCALE 1 : 1
@A3

SCALE 1 : 10
SCALE 1 : 1
@A3

1:25
0.5m 0 0.5m 1m 1.5m 2m 2.5m



FRONT ELEVATION

NUMBER

32454vPL01

ISSUE

Issue 01 - 11-08-26

SITE NAME

The General Elliott

LOCATION

Uxbridge

DATE CREATED

11-08-26

TYPEFACE

Mendl Serif- Dusk Semibold
Mrs Eaves OT Bold Italic

SIGNAGE COLOUR

DULUX HERITAGE
SAGE

DULUX HERITAGE
CHINA WHITE

DULUX HERITAGE
GRASS GREEN

DULUX HERITAGE
BUTTER CUP


DULUX HERITAGE
MALLARD GREEN

DECORATING


DULUX HERITAGE
SAGE

DULUX HERITAGE
CHILTERN WHITE

DULUX HERITAGE
GRASS GREEN

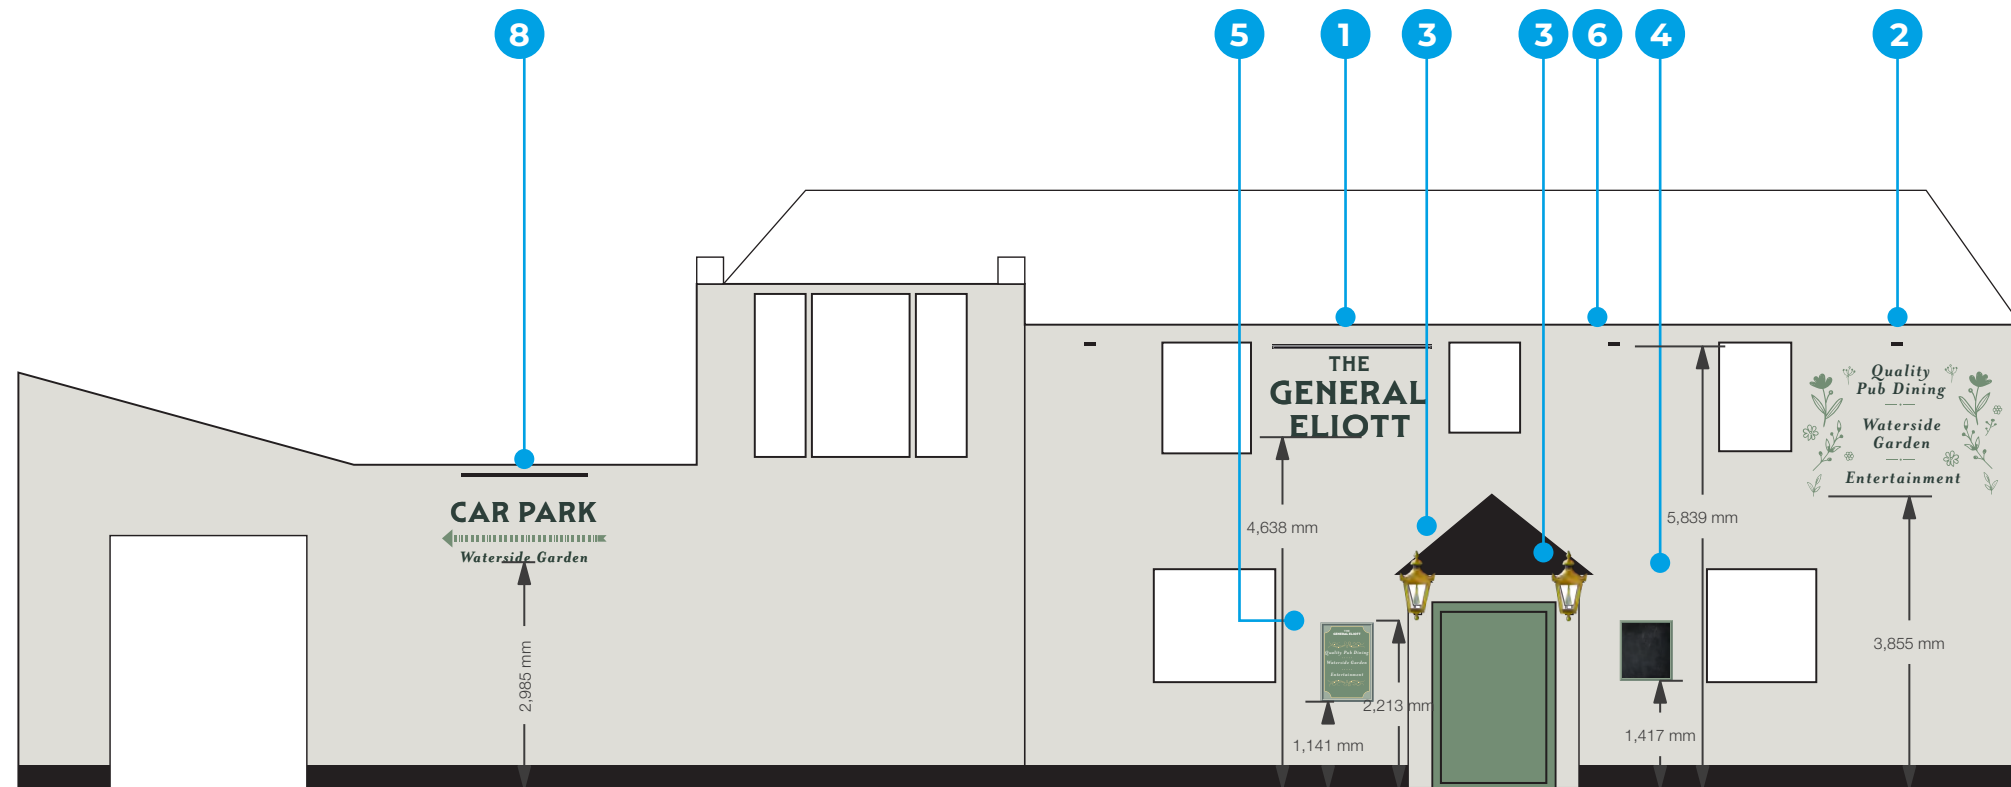

Proposed 1:100

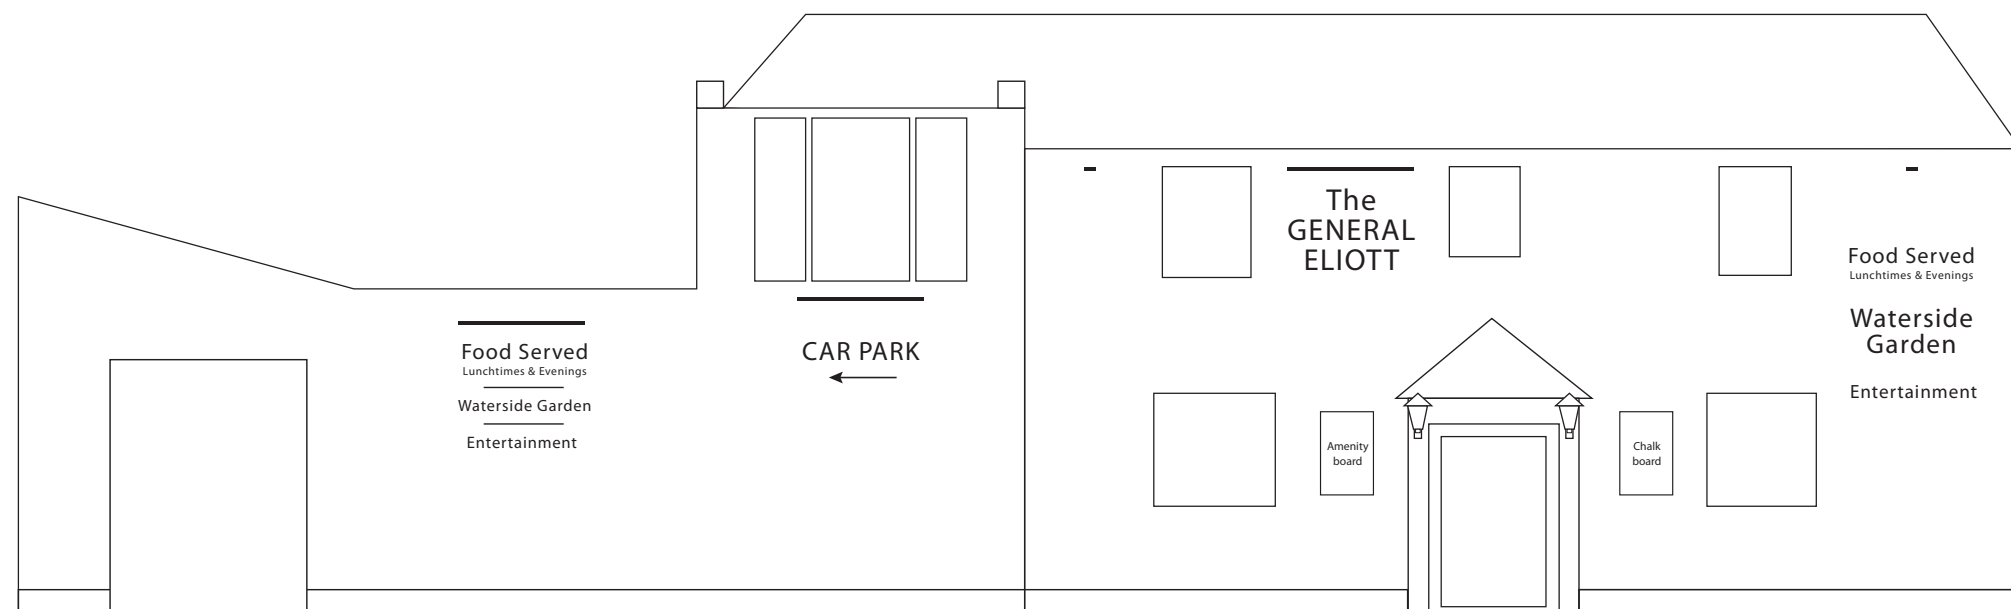

Existing 1:100

**REAR
ELEVATION**

NUMBER

32454vPL01

ISSUE

Issue 01 - 11-08-26

SITE NAME

The General Elliott

LOCATION

Uxbridge

DATE CREATED

11-08-26

TYPEFACE

Mendl Serif- Dusk Semibold
Mrs Eaves OT Bold Italic

SIGNAGE COLOUR

DULUX HERITAGE
SAGE

DULUX HERITAGE
CHINA WHITE

DULUX HERITAGE
GRASS GREEN

DULUX HERITAGE
BUTTER CUP


DULUX HERITAGE
MALLARD GREEN

DECORATING


DULUX HERITAGE
SAGE

DULUX HERITAGE
CHILTERN WHITE

DULUX HERITAGE
GRASS GREEN

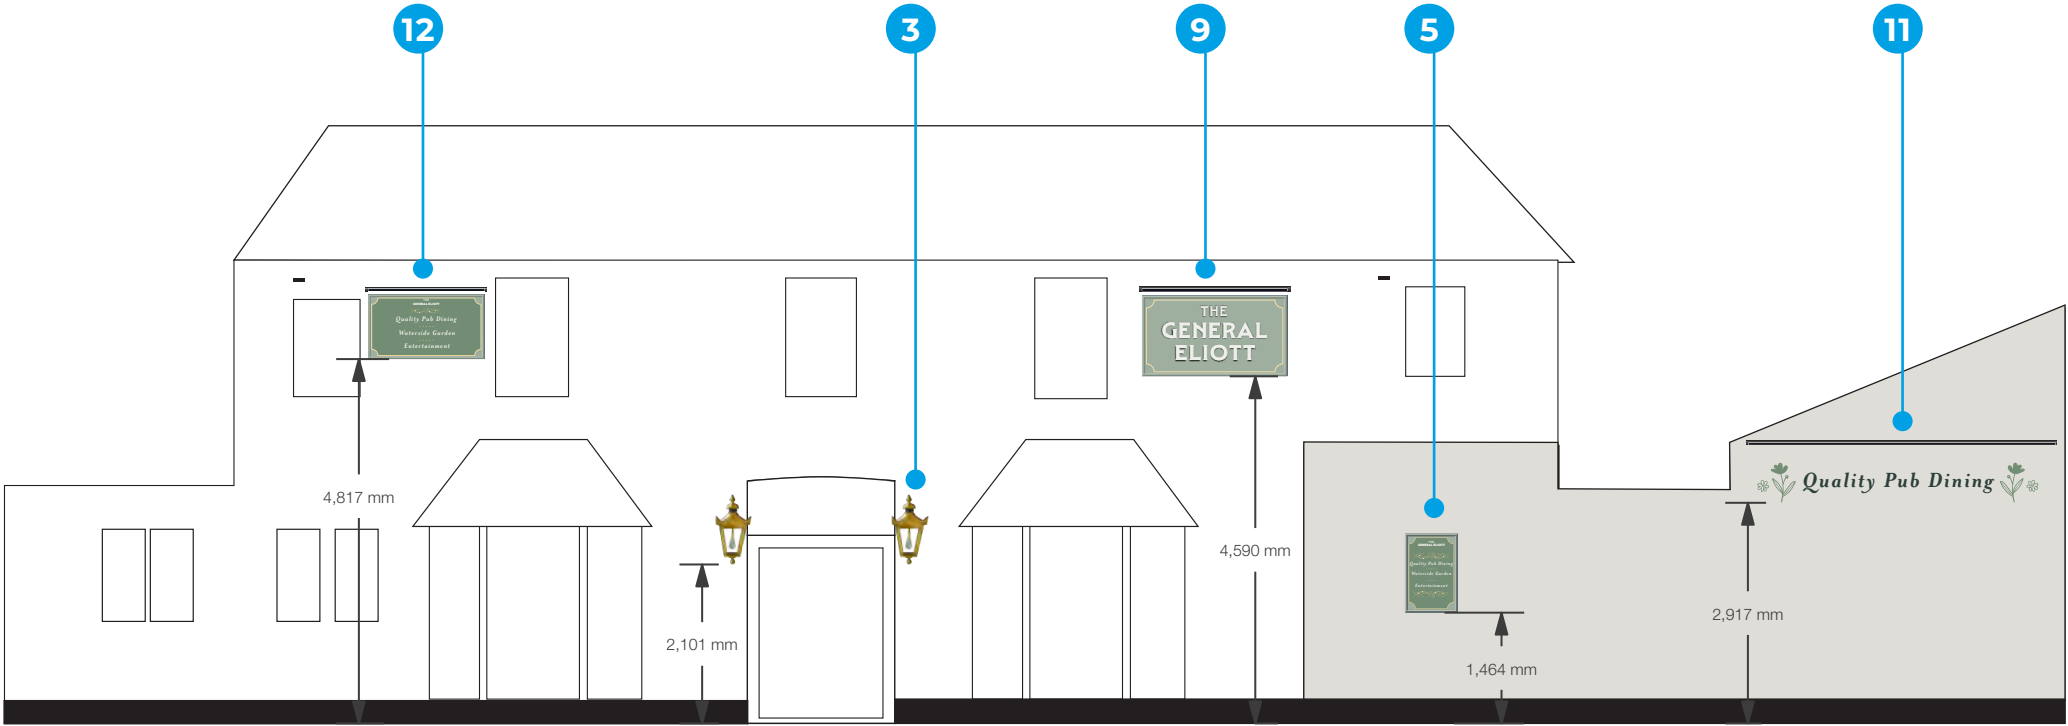

Proposed 1:100

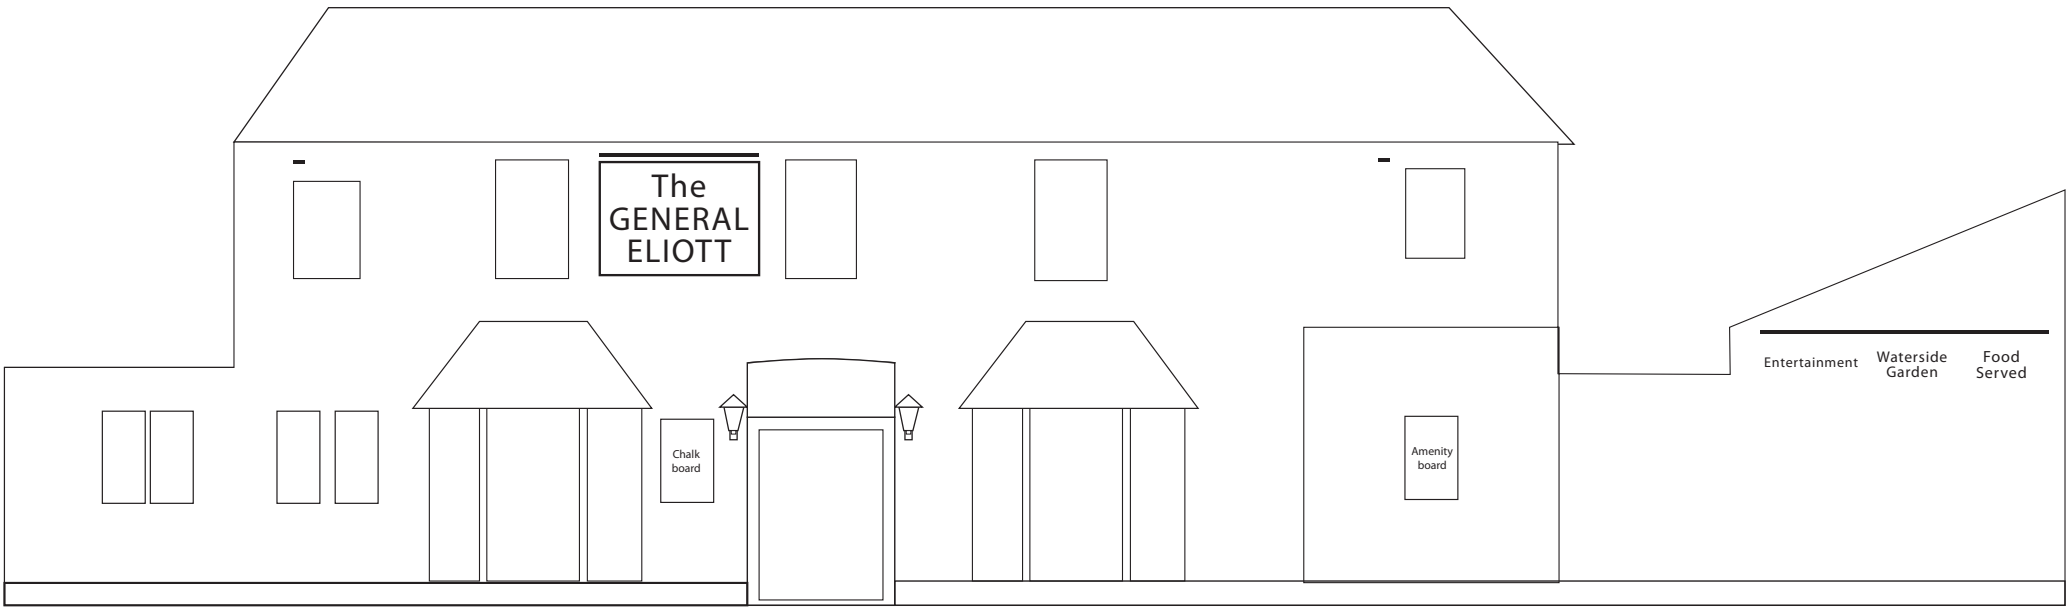

Existing 1:100

SIDE
ELEVATION

NUMBER

32454vPL01

ISSUE

Issue 01 - 11-08-26

SITE NAME

The General Elliott

LOCATION

Uxbridge

DATE CREATED

11-08-26

TYPEFACE

Mendl Serif- Dusk Semibold
Mrs Eaves OT Bold Italic

SIGNAGE COLOUR

DULUX HERITAGE
SAGE

DULUX HERITAGE
CHINA WHITE

DULUX HERITAGE
GRASS GREEN

DULUX HERITAGE
BUTTER CUP

DULUX HERITAGE
MALLARD GREEN

DECORATING

DULUX HERITAGE
SAGE

DULUX HERITAGE
CHILTERN WHITE


DULUX HERITAGE
GRASS GREEN



10



Proposed 1:100

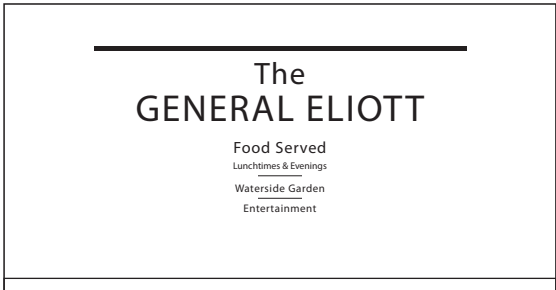

Existing 1:100

OS MAP

NUMBER

32454vPL01

ISSUE

Issue 01 - 11-08-26

SITE NAME

The General Elliott

LOCATION

Uxbridge

DATE CREATED

11-08-26

TYPEFACE

Mendl Serif- Dusk Semibold
Mrs Eaves OT Bold Italic

SIGNAGE COLOUR

DULUX HERITAGE
SAGE

DULUX HERITAGE
CHINA WHITE

DULUX HERITAGE
GRASS GREEN

DULUX HERITAGE
BUTTER CUP


DULUX HERITAGE
MALLARD GREEN

DECORATING

DULUX HERITAGE
SAGE

DULUX HERITAGE
CHILTERN WHITE

DULUX HERITAGE
GRASS GREEN

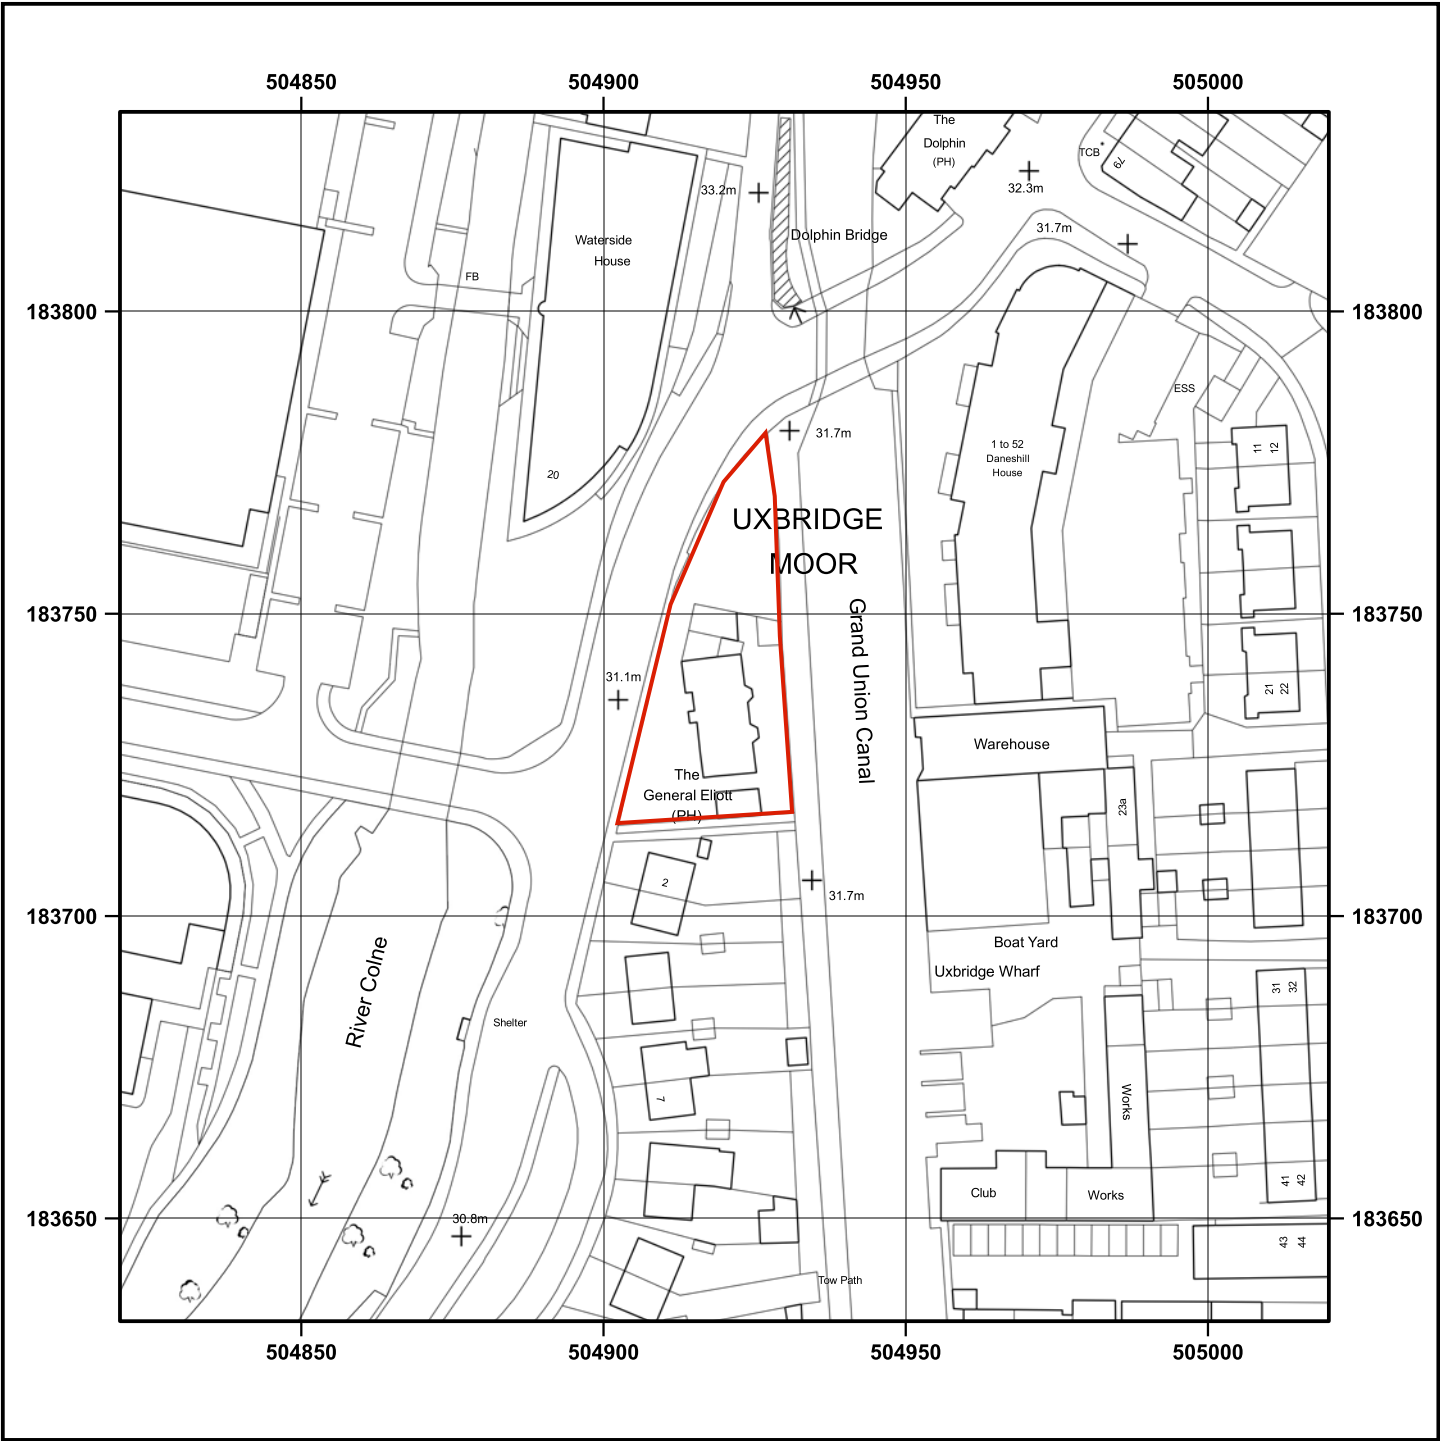

© Crown copyright and database rights 2026 OS AC0000848283. Public rights of way shown on this map have been taken from Local Authority definitive maps. The representation on this map of any other road, track or path is no evidence of the existence of a right of way.

THE GENERAL ELIOTT ST JOHNS ROAD UXBRIDGE

Supplied by: www.ukmapcentre.com

Product Info: www.ukmapcentre.com/location-plans-1250-scale

Serial No: 337775

Centre Coordinates: 504920,183733

Production Date: 07/08/2026

SCALE 1 : 1250
SCALE 1 : 1
@A3

LOCATION MAP

NUMBER

32454vPL01

ISSUE

Issue 01 - 11-08-26

SITE NAME

The General Elliott

LOCATION

Uxbridge

DATE CREATED

11-08-26

TYPEFACE

Mendl Serif- Dusk Semibold
Mrs Eaves OT Bold Italic

SIGNAGE COLOUR

DULUX HERITAGE
SAGE

DULUX HERITAGE
CHINA WHITE

DULUX HERITAGE
GRASS GREEN

DULUX HERITAGE
BUTTER CUP

DULUX HERITAGE
MALLARD GREEN

DECORATING

DULUX HERITAGE
SAGE

DULUX HERITAGE
CHILTERN WHITE

DULUX HERITAGE
GRASS GREEN

