


Fair faced brickwork to wall to match existing/adjoining properties

- Floors 0.22W/m2K
- Walls 0.28W/m2K
- Windows 1.6 W/m2K
- Doors 1.8W/m2K
- Flat Roof 0.18 W/m2K
- Pitched Roof (Insulation at ceiling) - 0.16 W/m2K
- Pitched Roof (Insulation at rafters) - 0.18 W/m2K
- Floors 0.22W/m2K
- .
- .


The **new extension** should comply with the requirements of Part L1b of Building Regulations in regard to insulation above.

If the contractor wants to deviate from standard detail specs. provided, then, please provide details of how these U-Values values will be achieved.
NOTE. Where the party wall is upgraded a lesser value of 0.30 W/m²K is acceptable

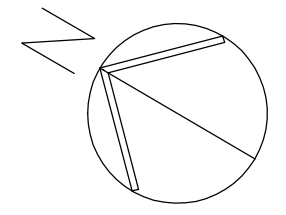

Oakdene Road
No.: 1

Snowden Avenue
No.: 42

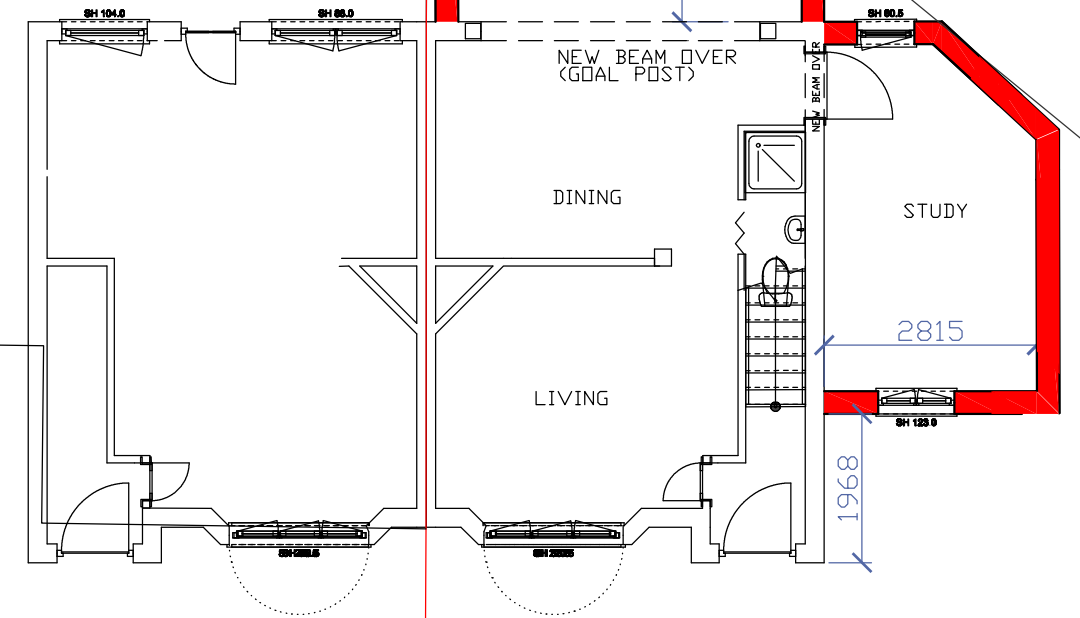

PROPOSED GROUND FLOOR
Scale 1 : 100

Client Name: Rhanel Patino

Side & Rear Extension at
1 Oakdene Road
Hillingdon
Middlessex UB10 0SF


Proposed Ground and First floor

Scale 1 : 1250

Drg. No.: 10AKD/02
Rev.:

Date: 15.09.2020

Snowden Avenue
No.: 42

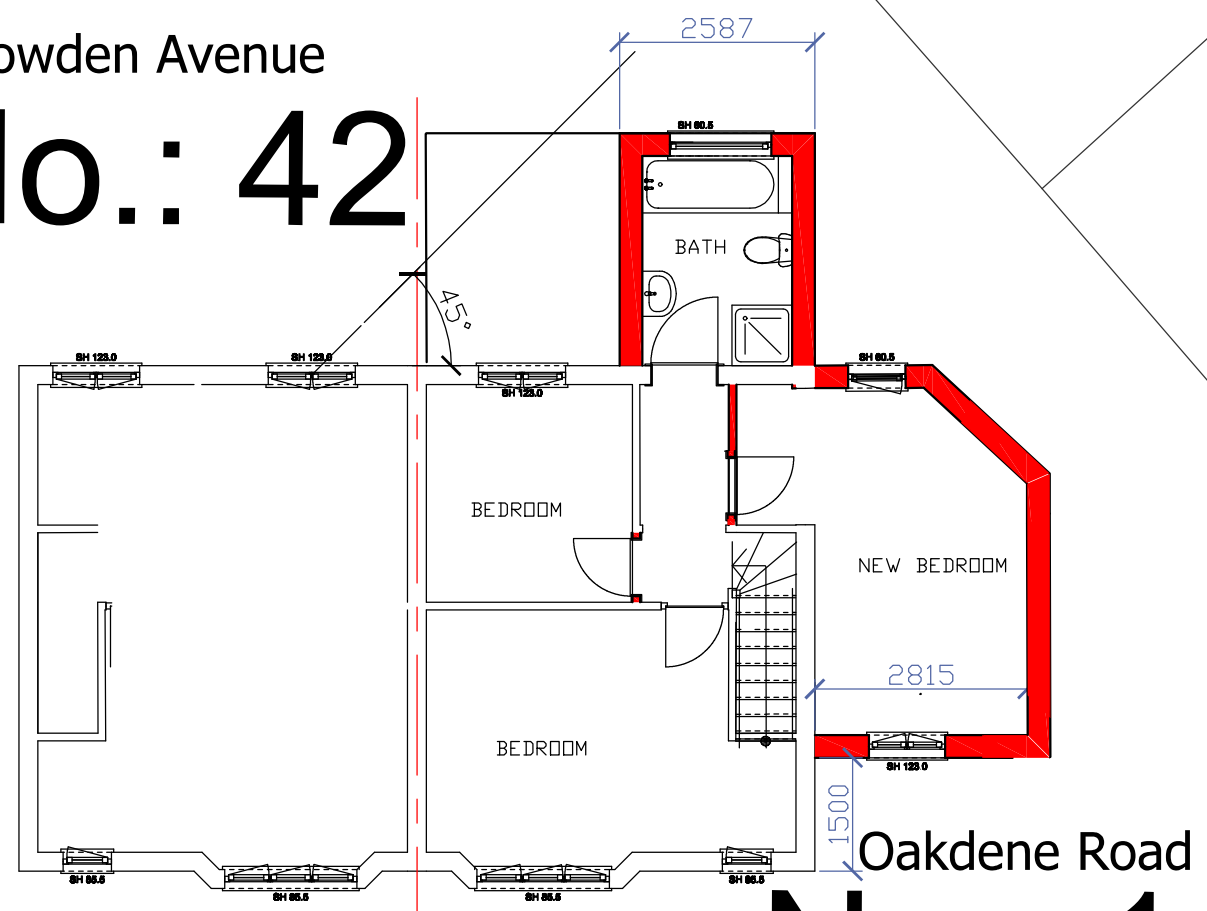

PROPOSED FIRST FLOOR
Scale 1 : 100

Oakdene Road
No.: 1



VSB SERVICES
vsb-plans.weebly.com
T:07931291679
E:vbalakumar@live.co.uk