
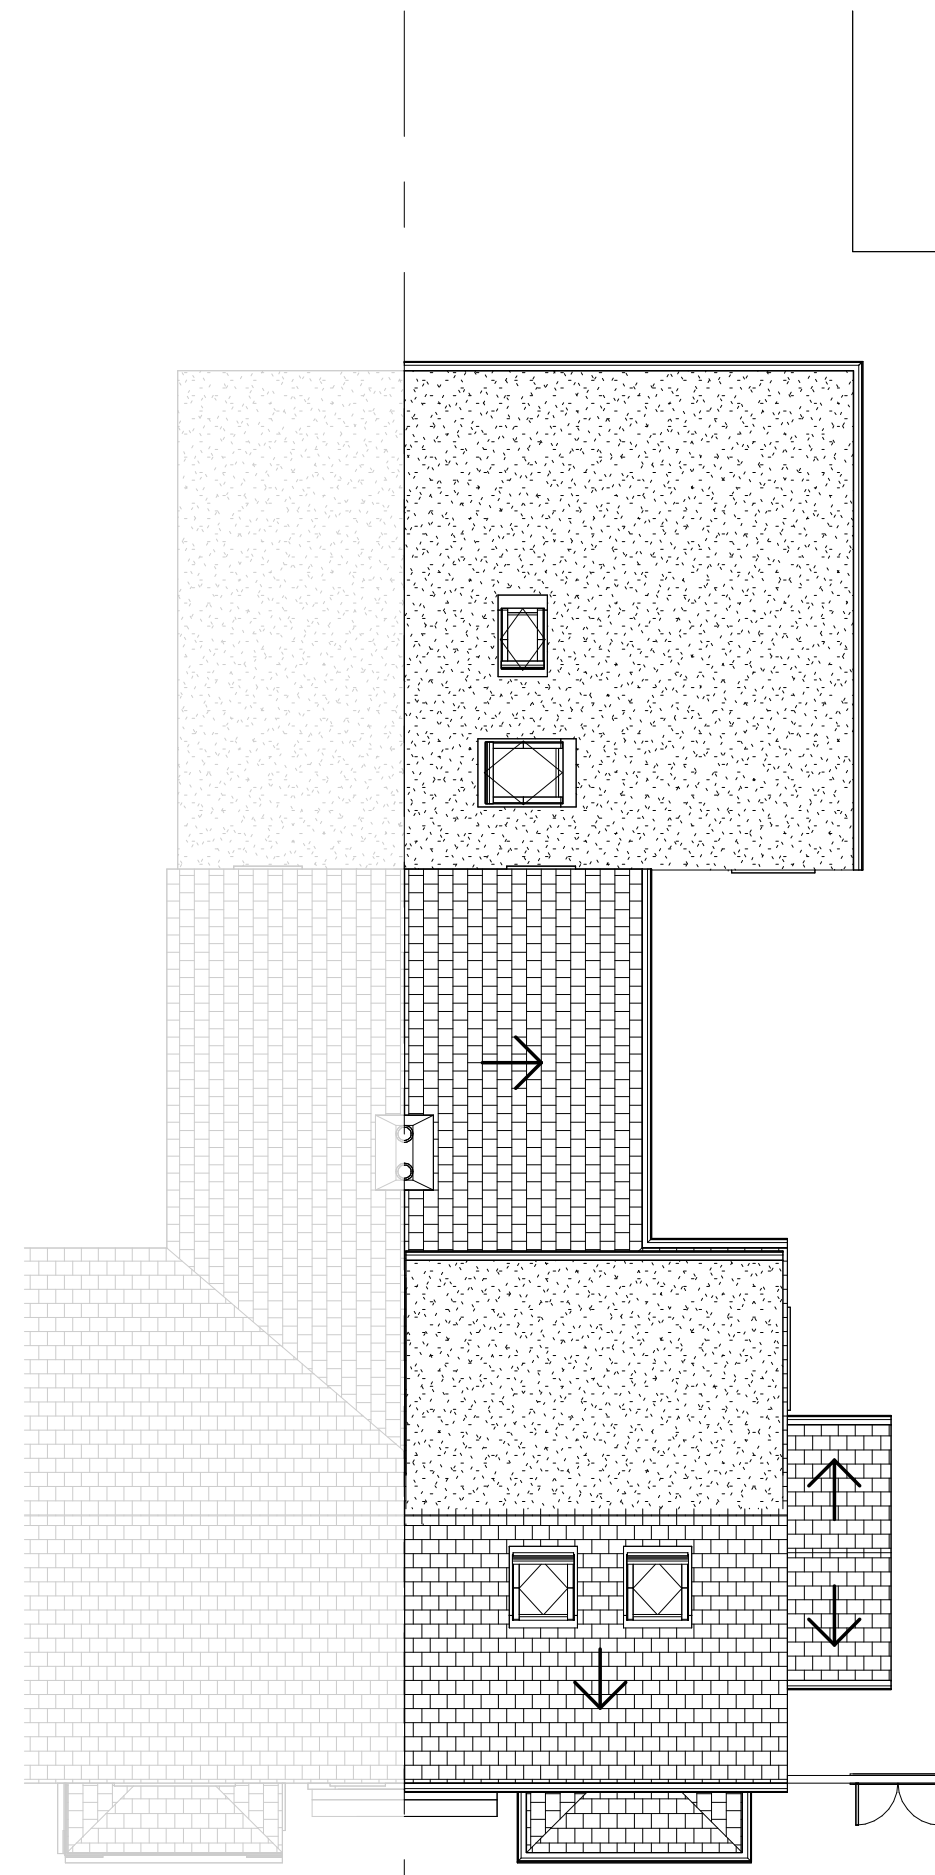



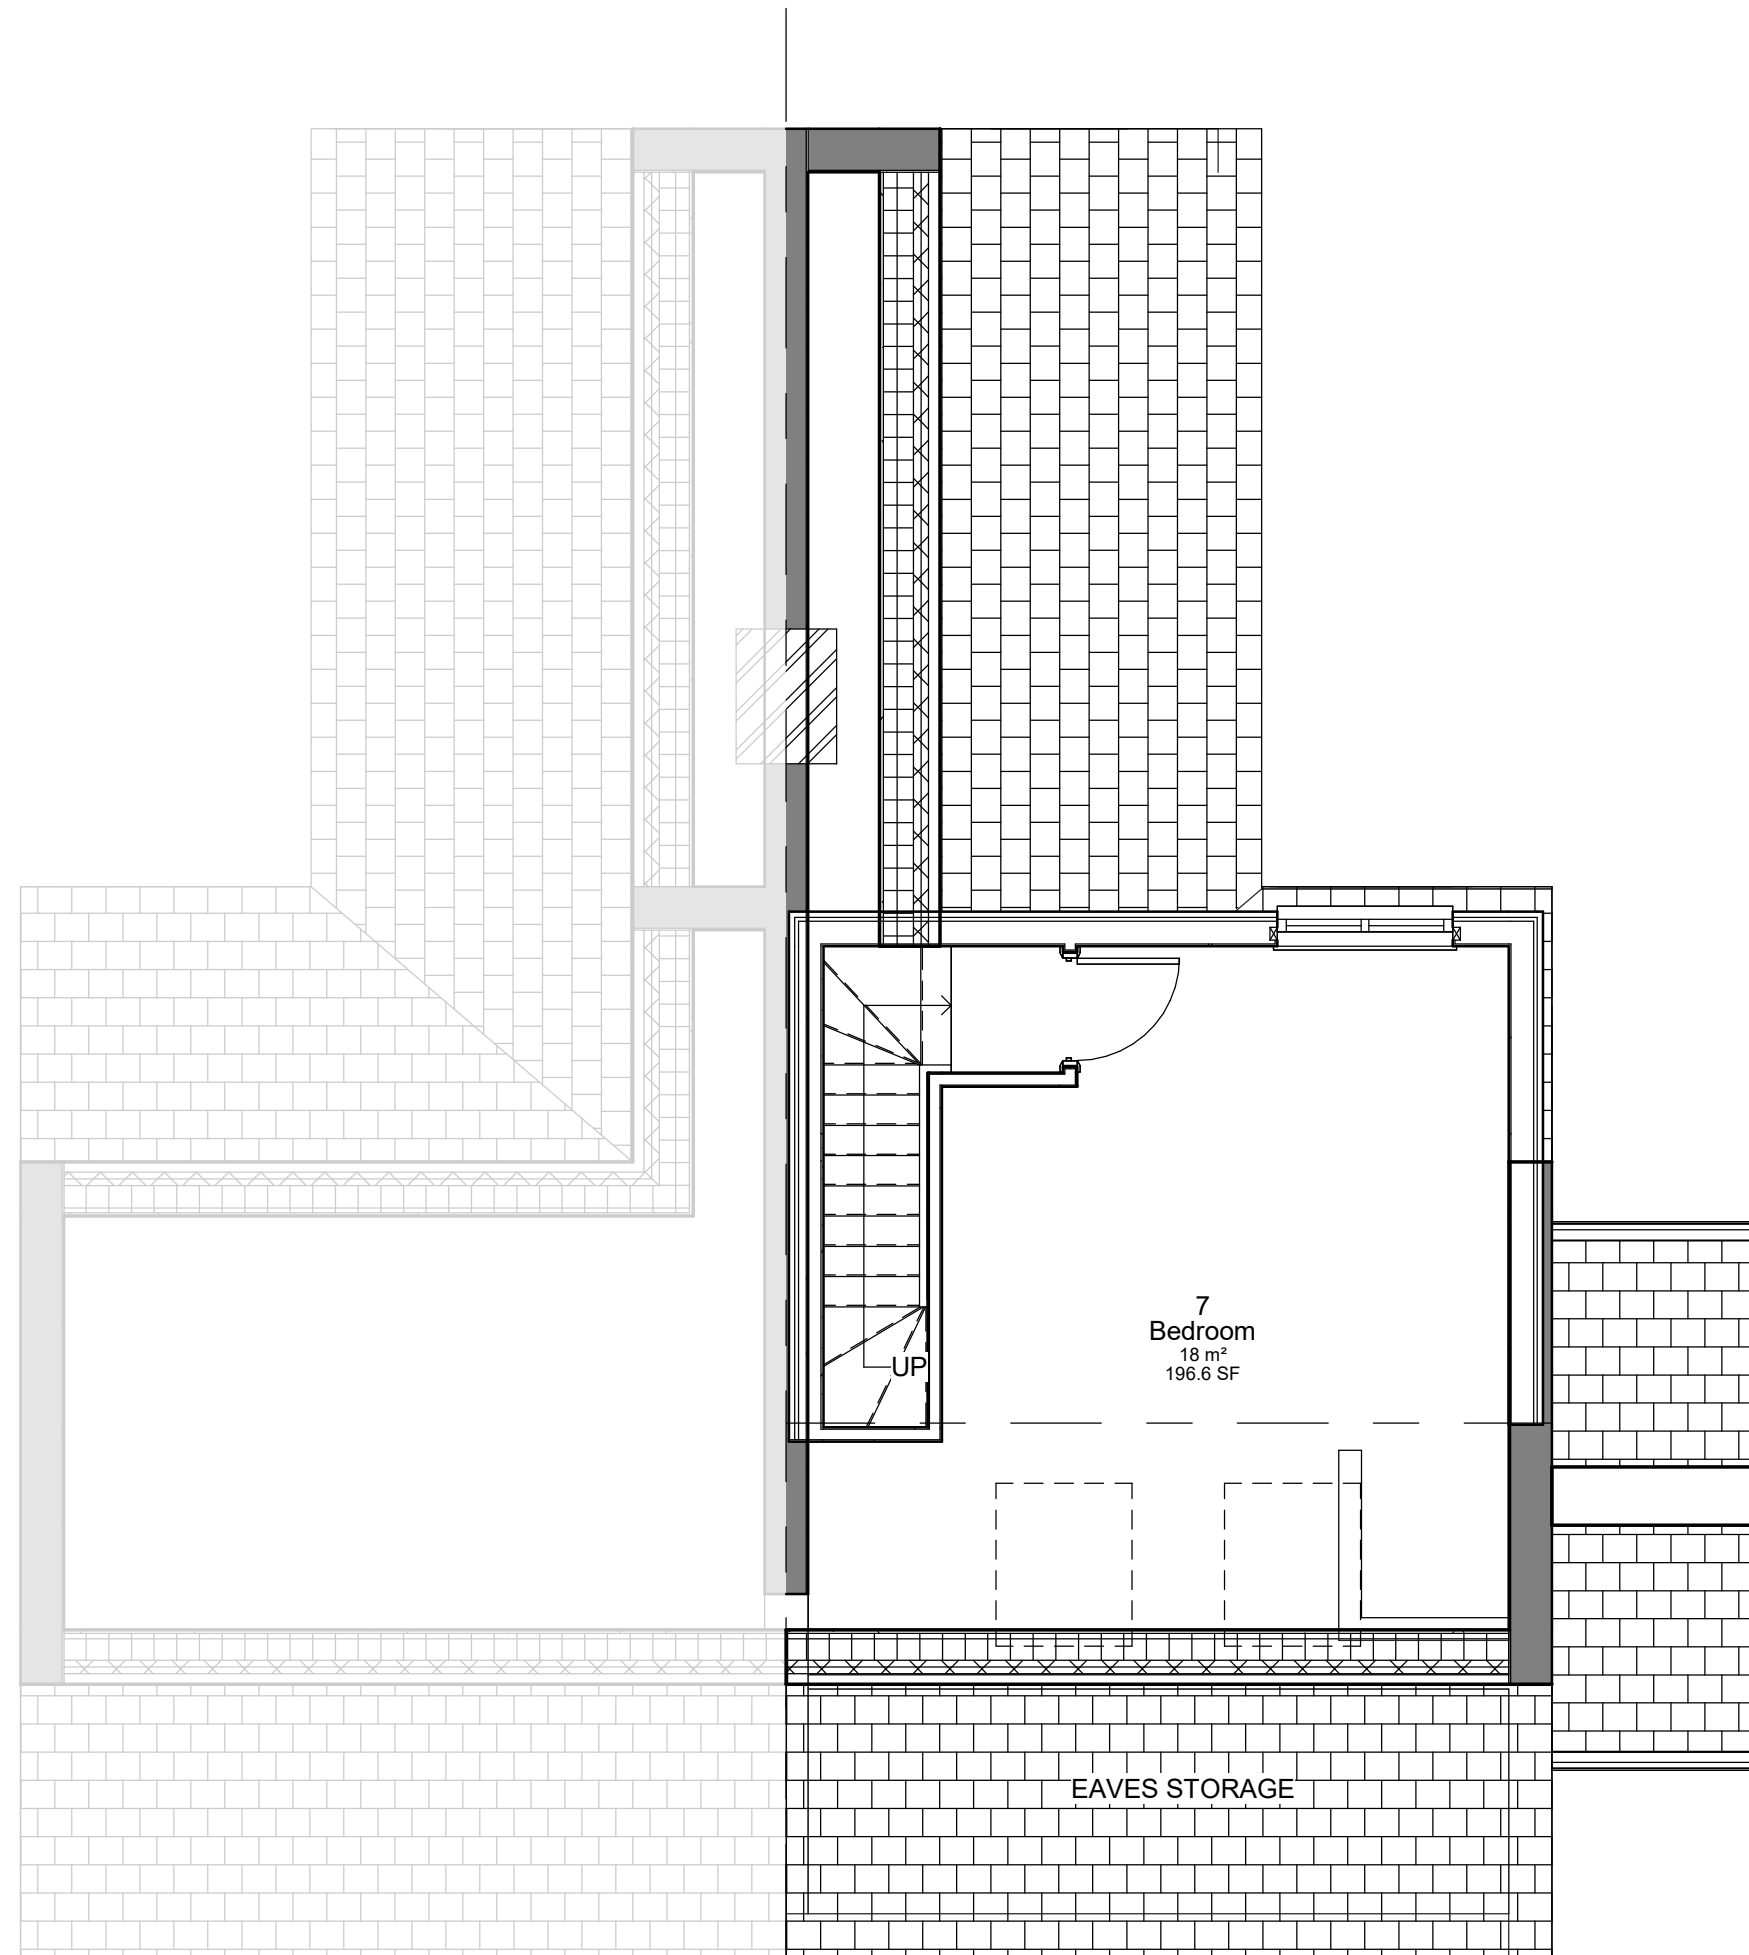


NOTES:

This drawing is to be read in conjunction
with all relevant Architects and Engineers
drawings

Only figured dimensions are to be used for construction

All dimensions are to be verified on site prior to work commencing

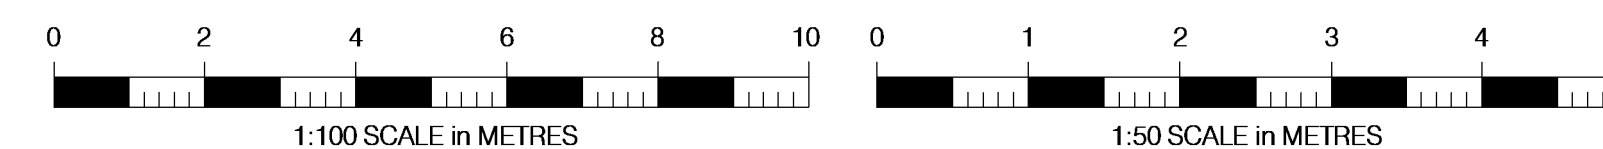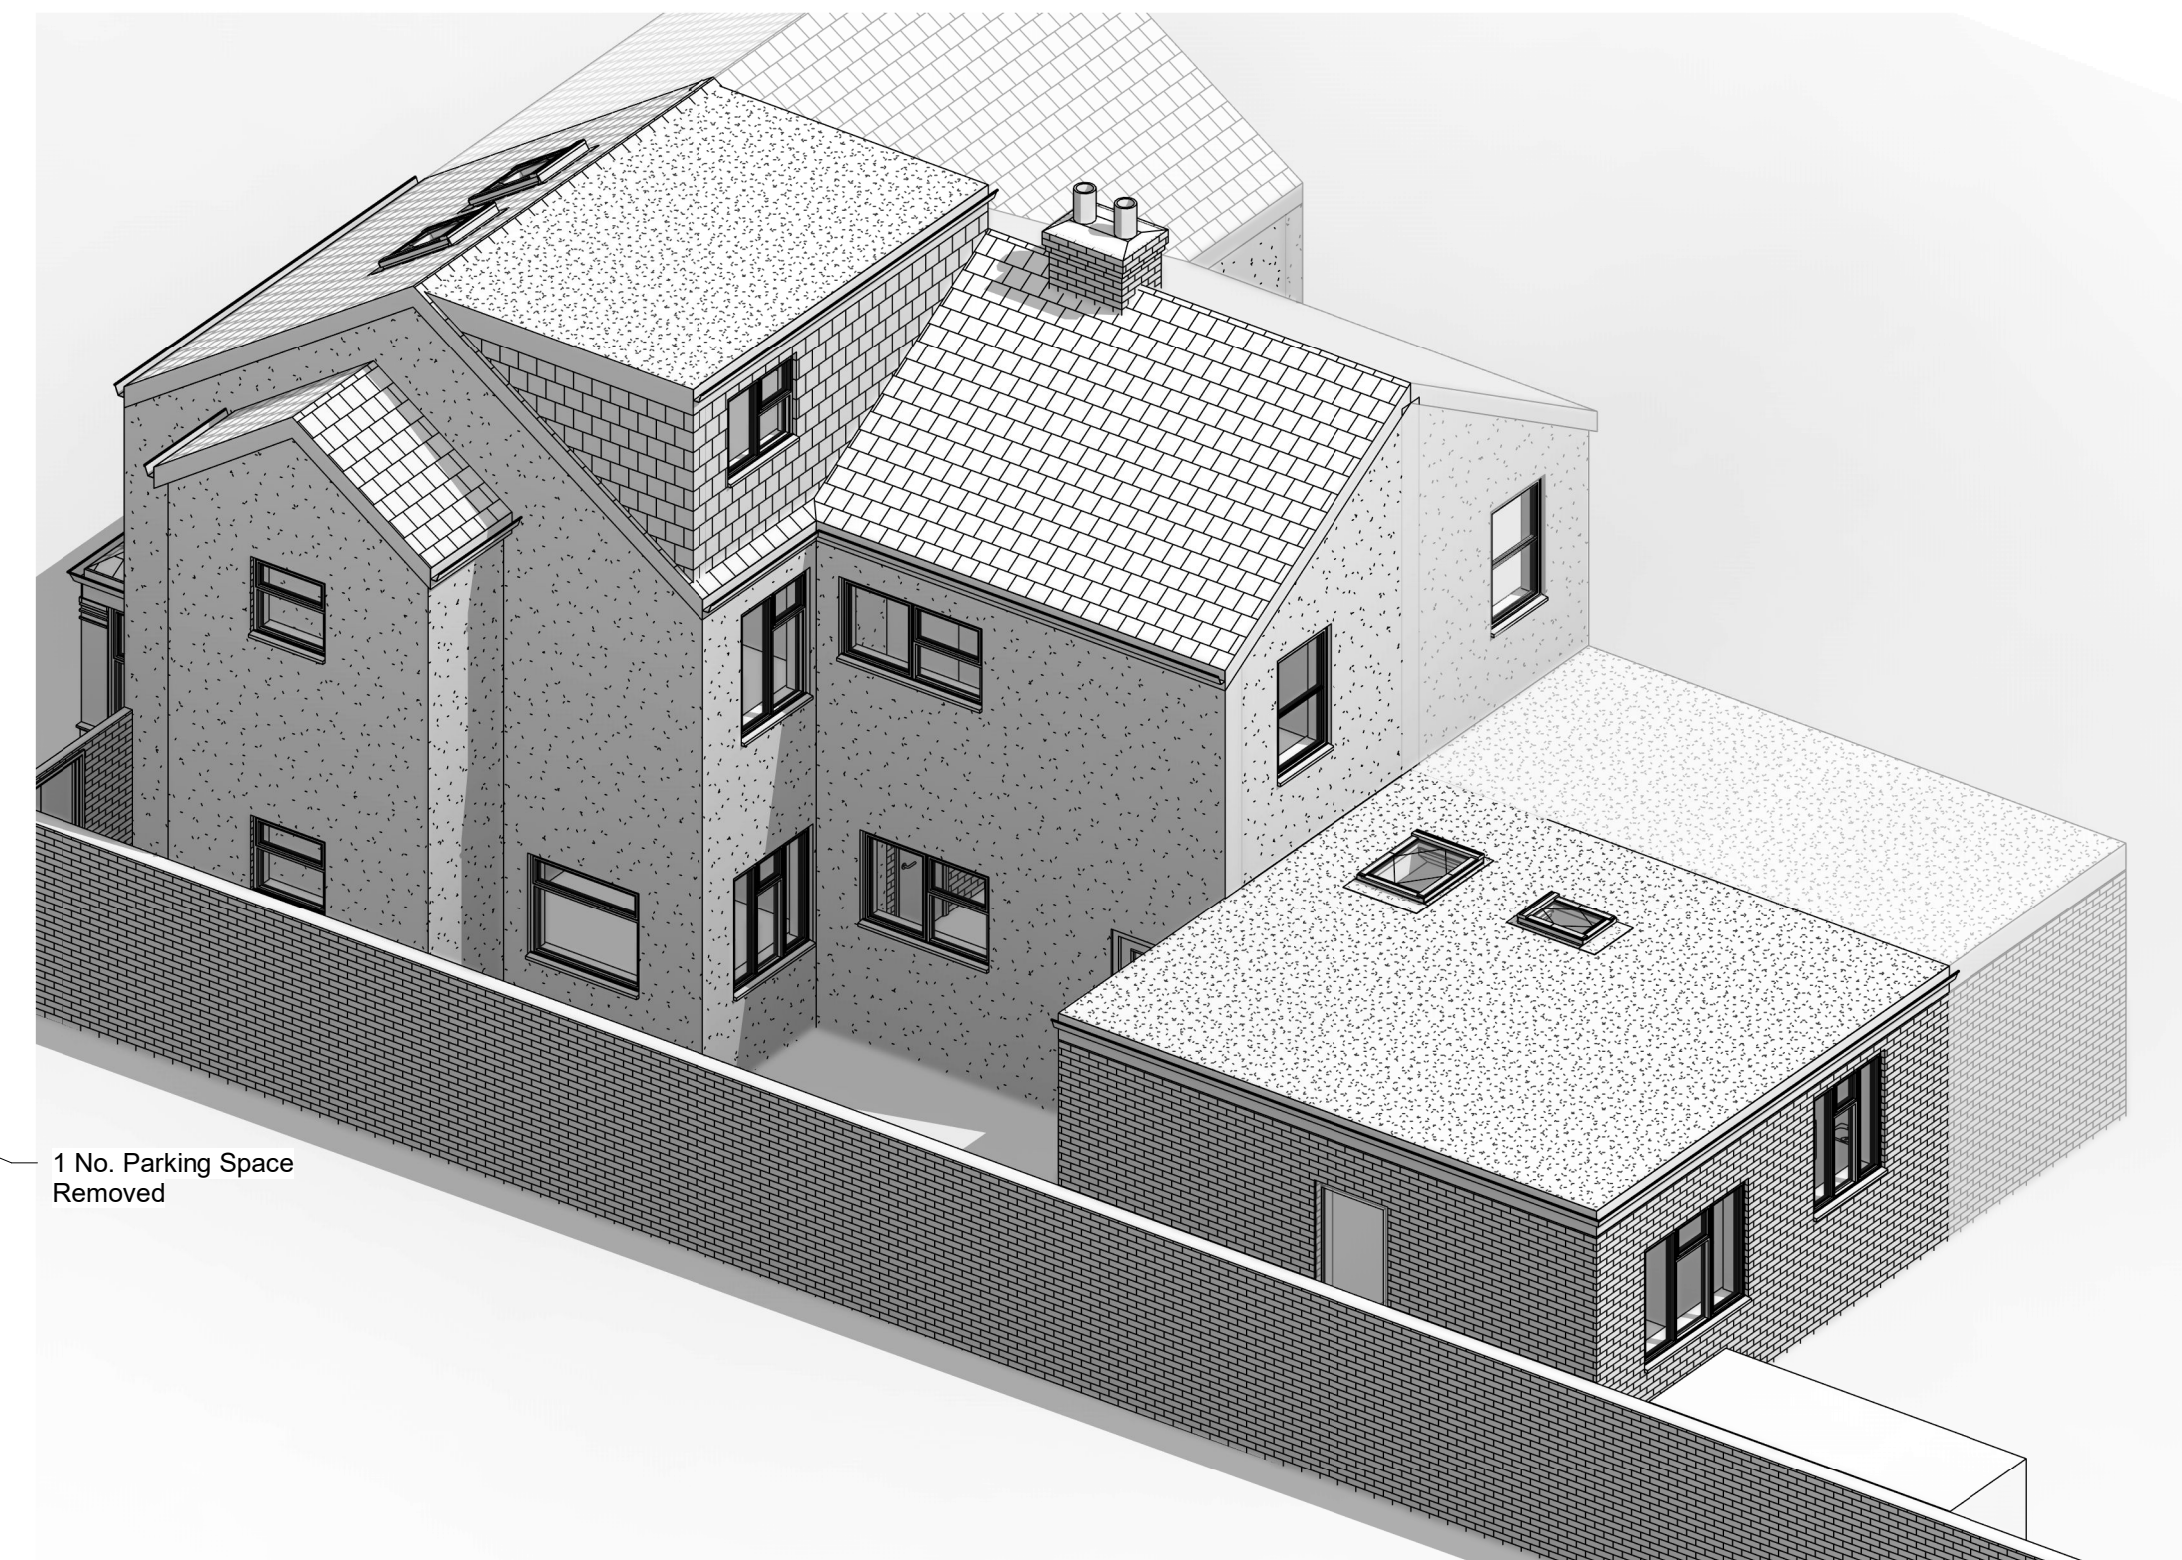[illegible]

246 Station Road

Proposed

Project number	2021-027
----------------	----------

Date	15.09.2024
------	------------

Drawn by	SH
----------	----

104-E

Scale @ A1	As indicated
------------	--------------