





Front Elevation




Rear Elevation

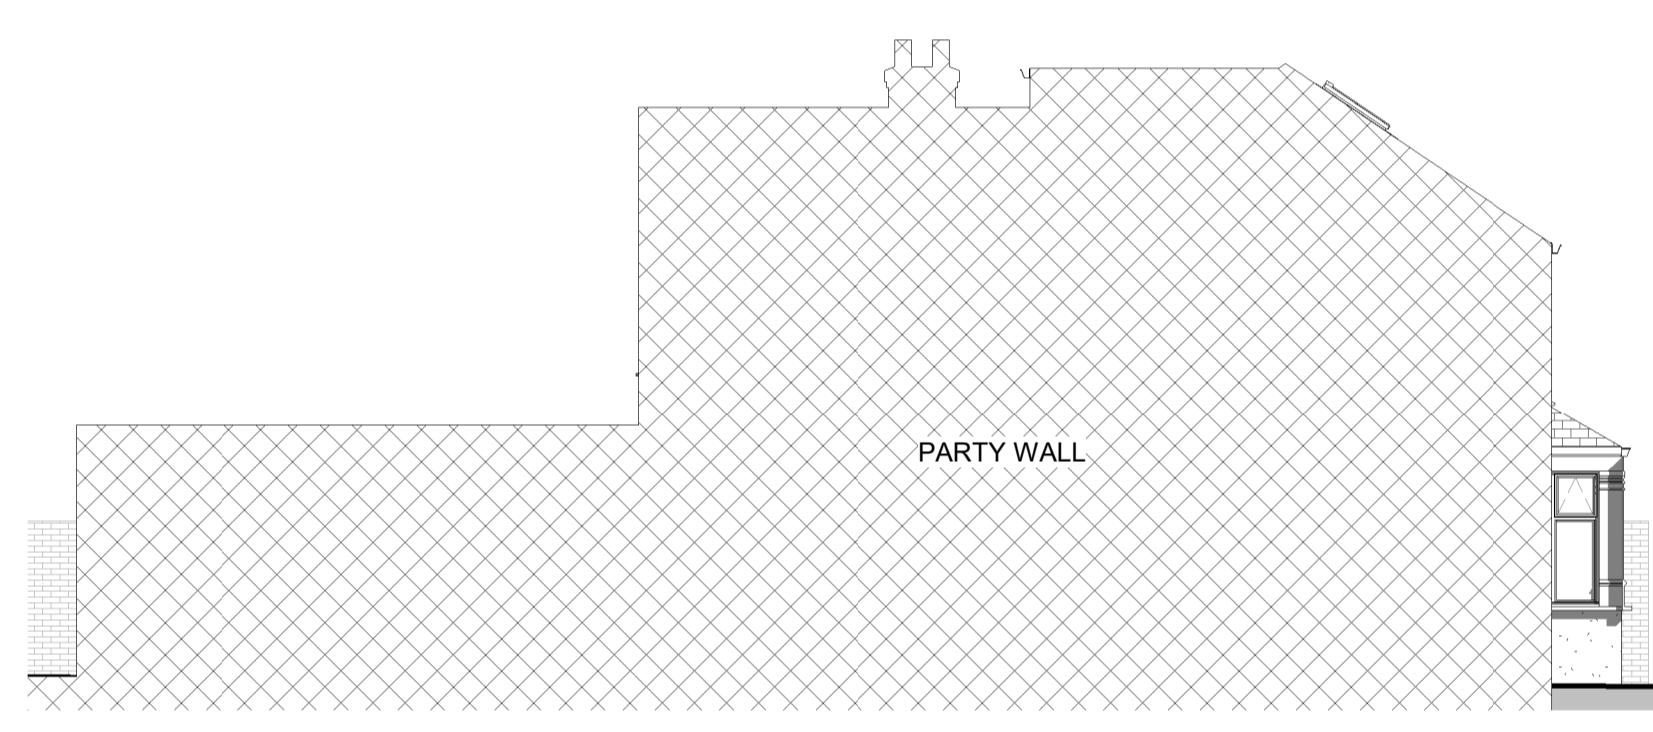


LH Elevation

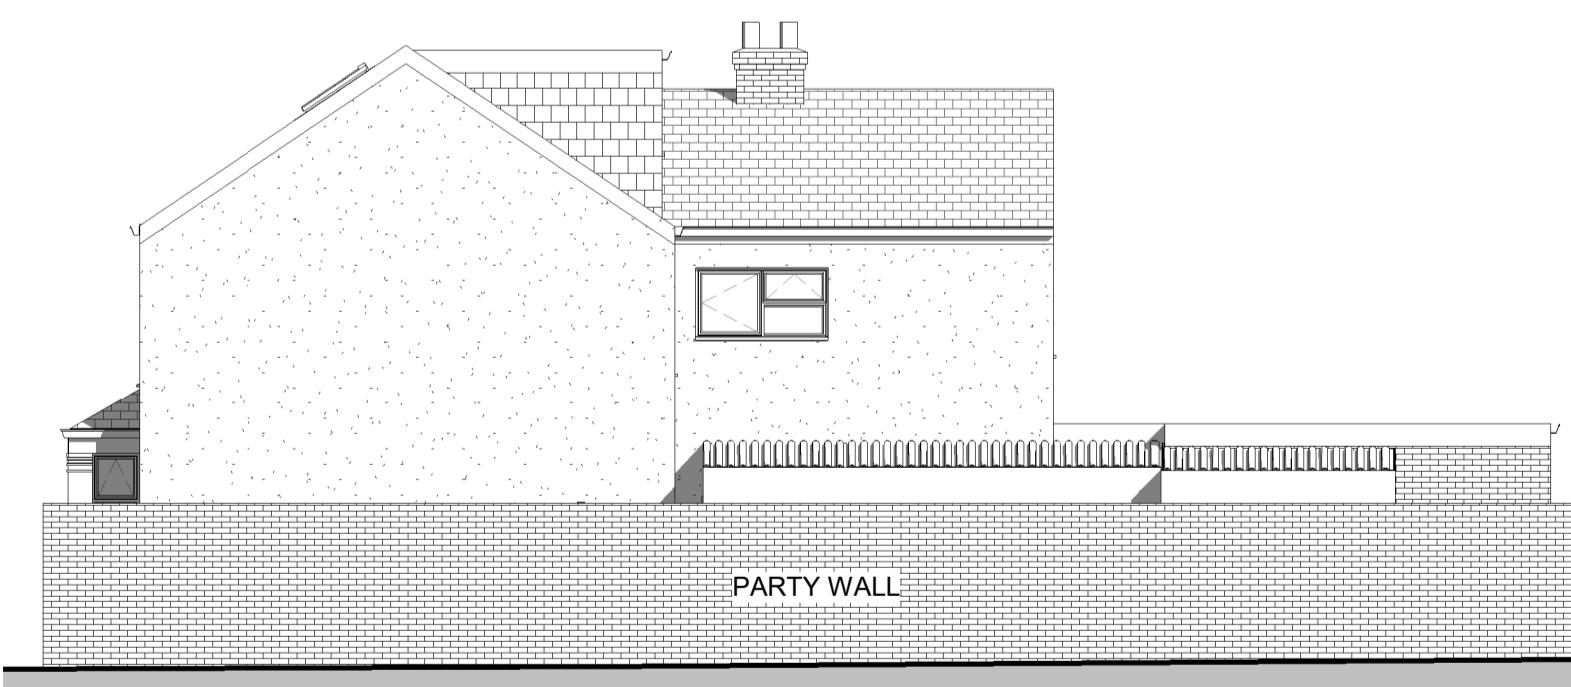

RH Elevation

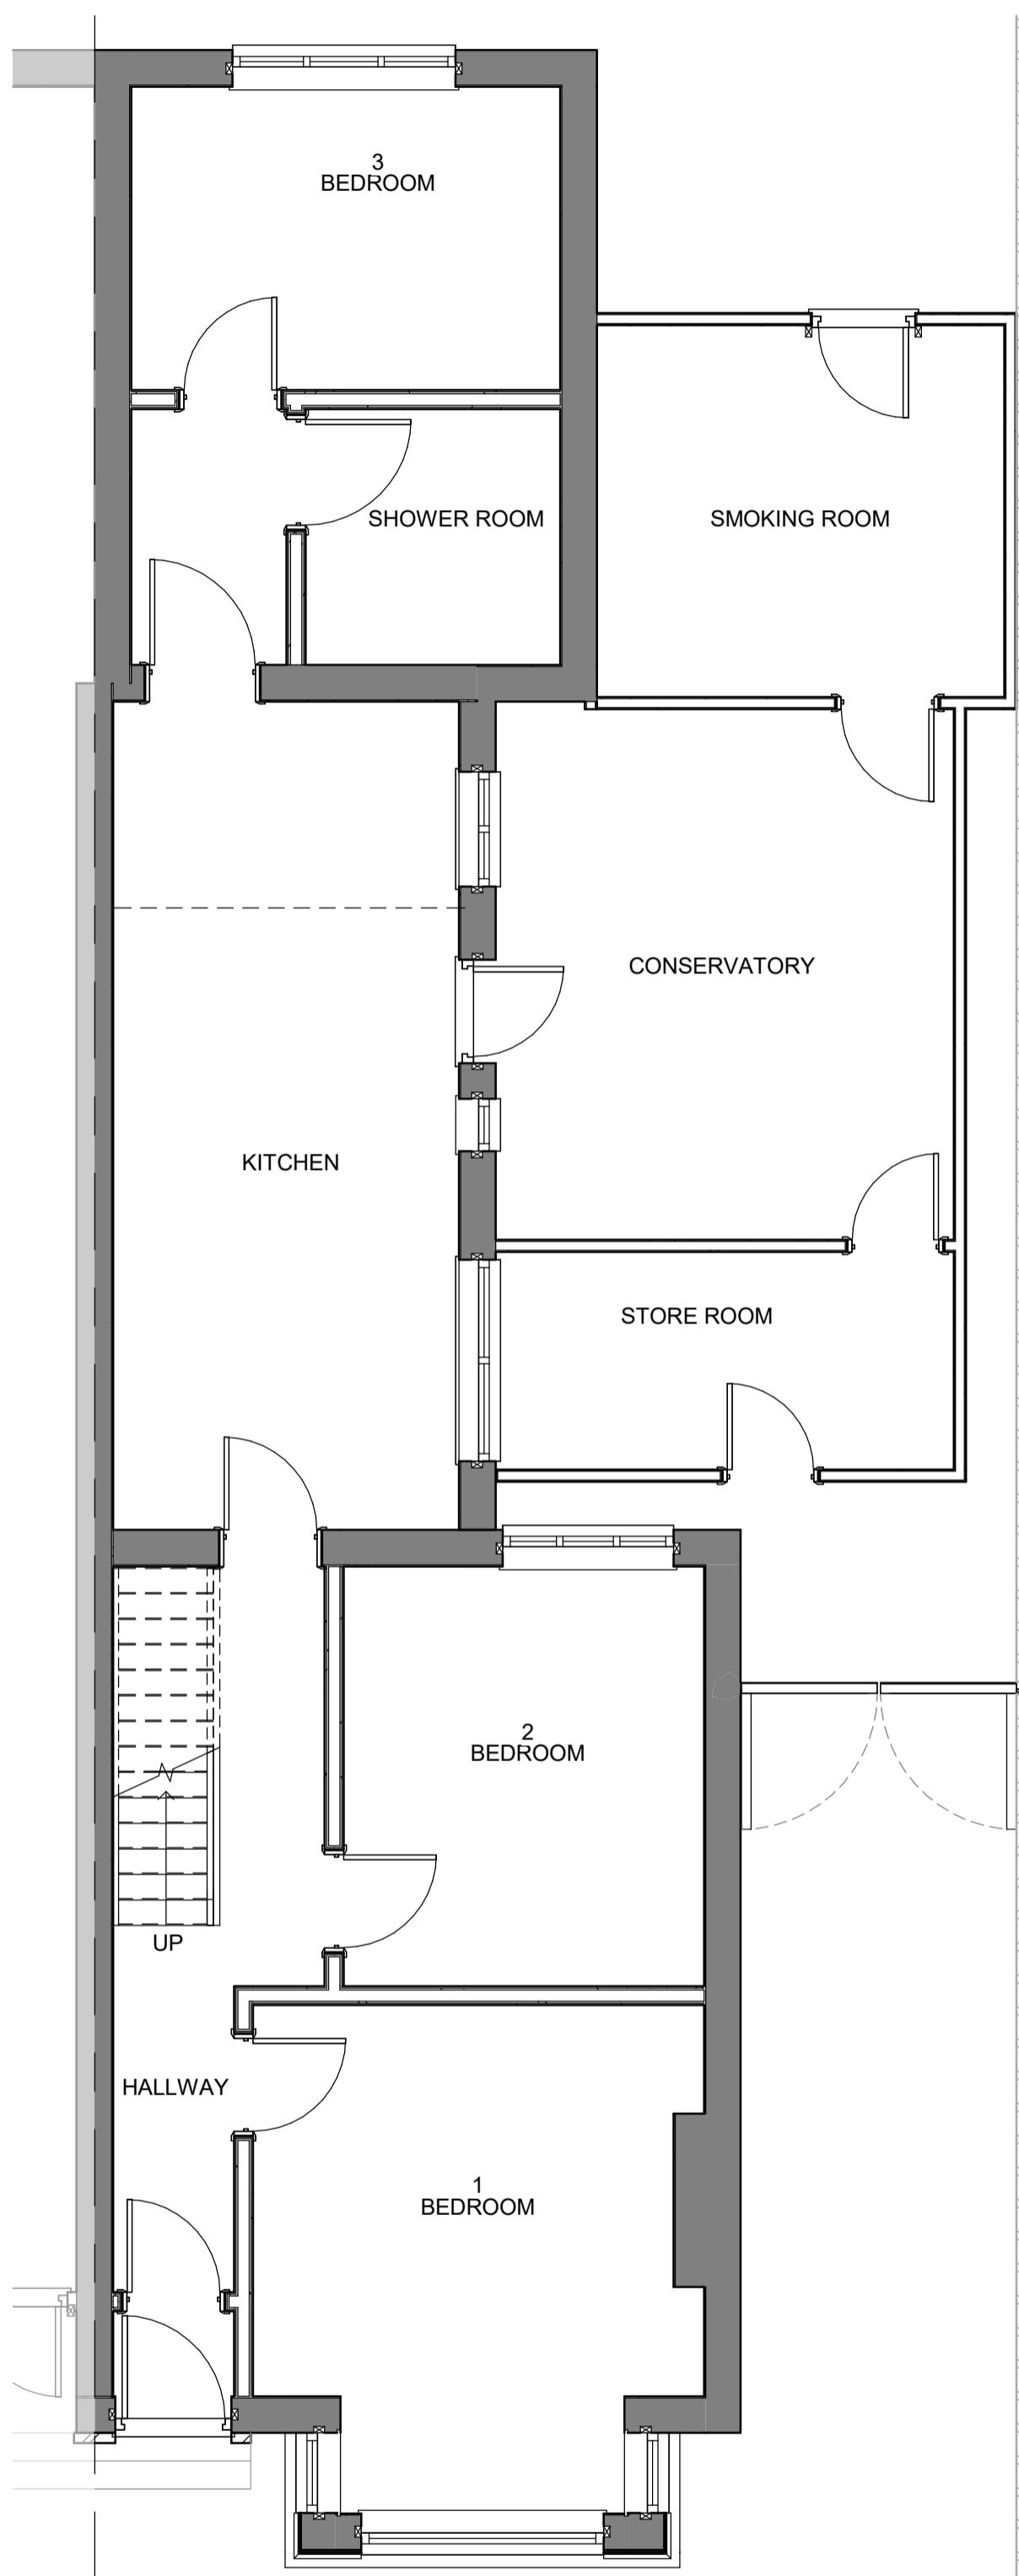

Ground Floor

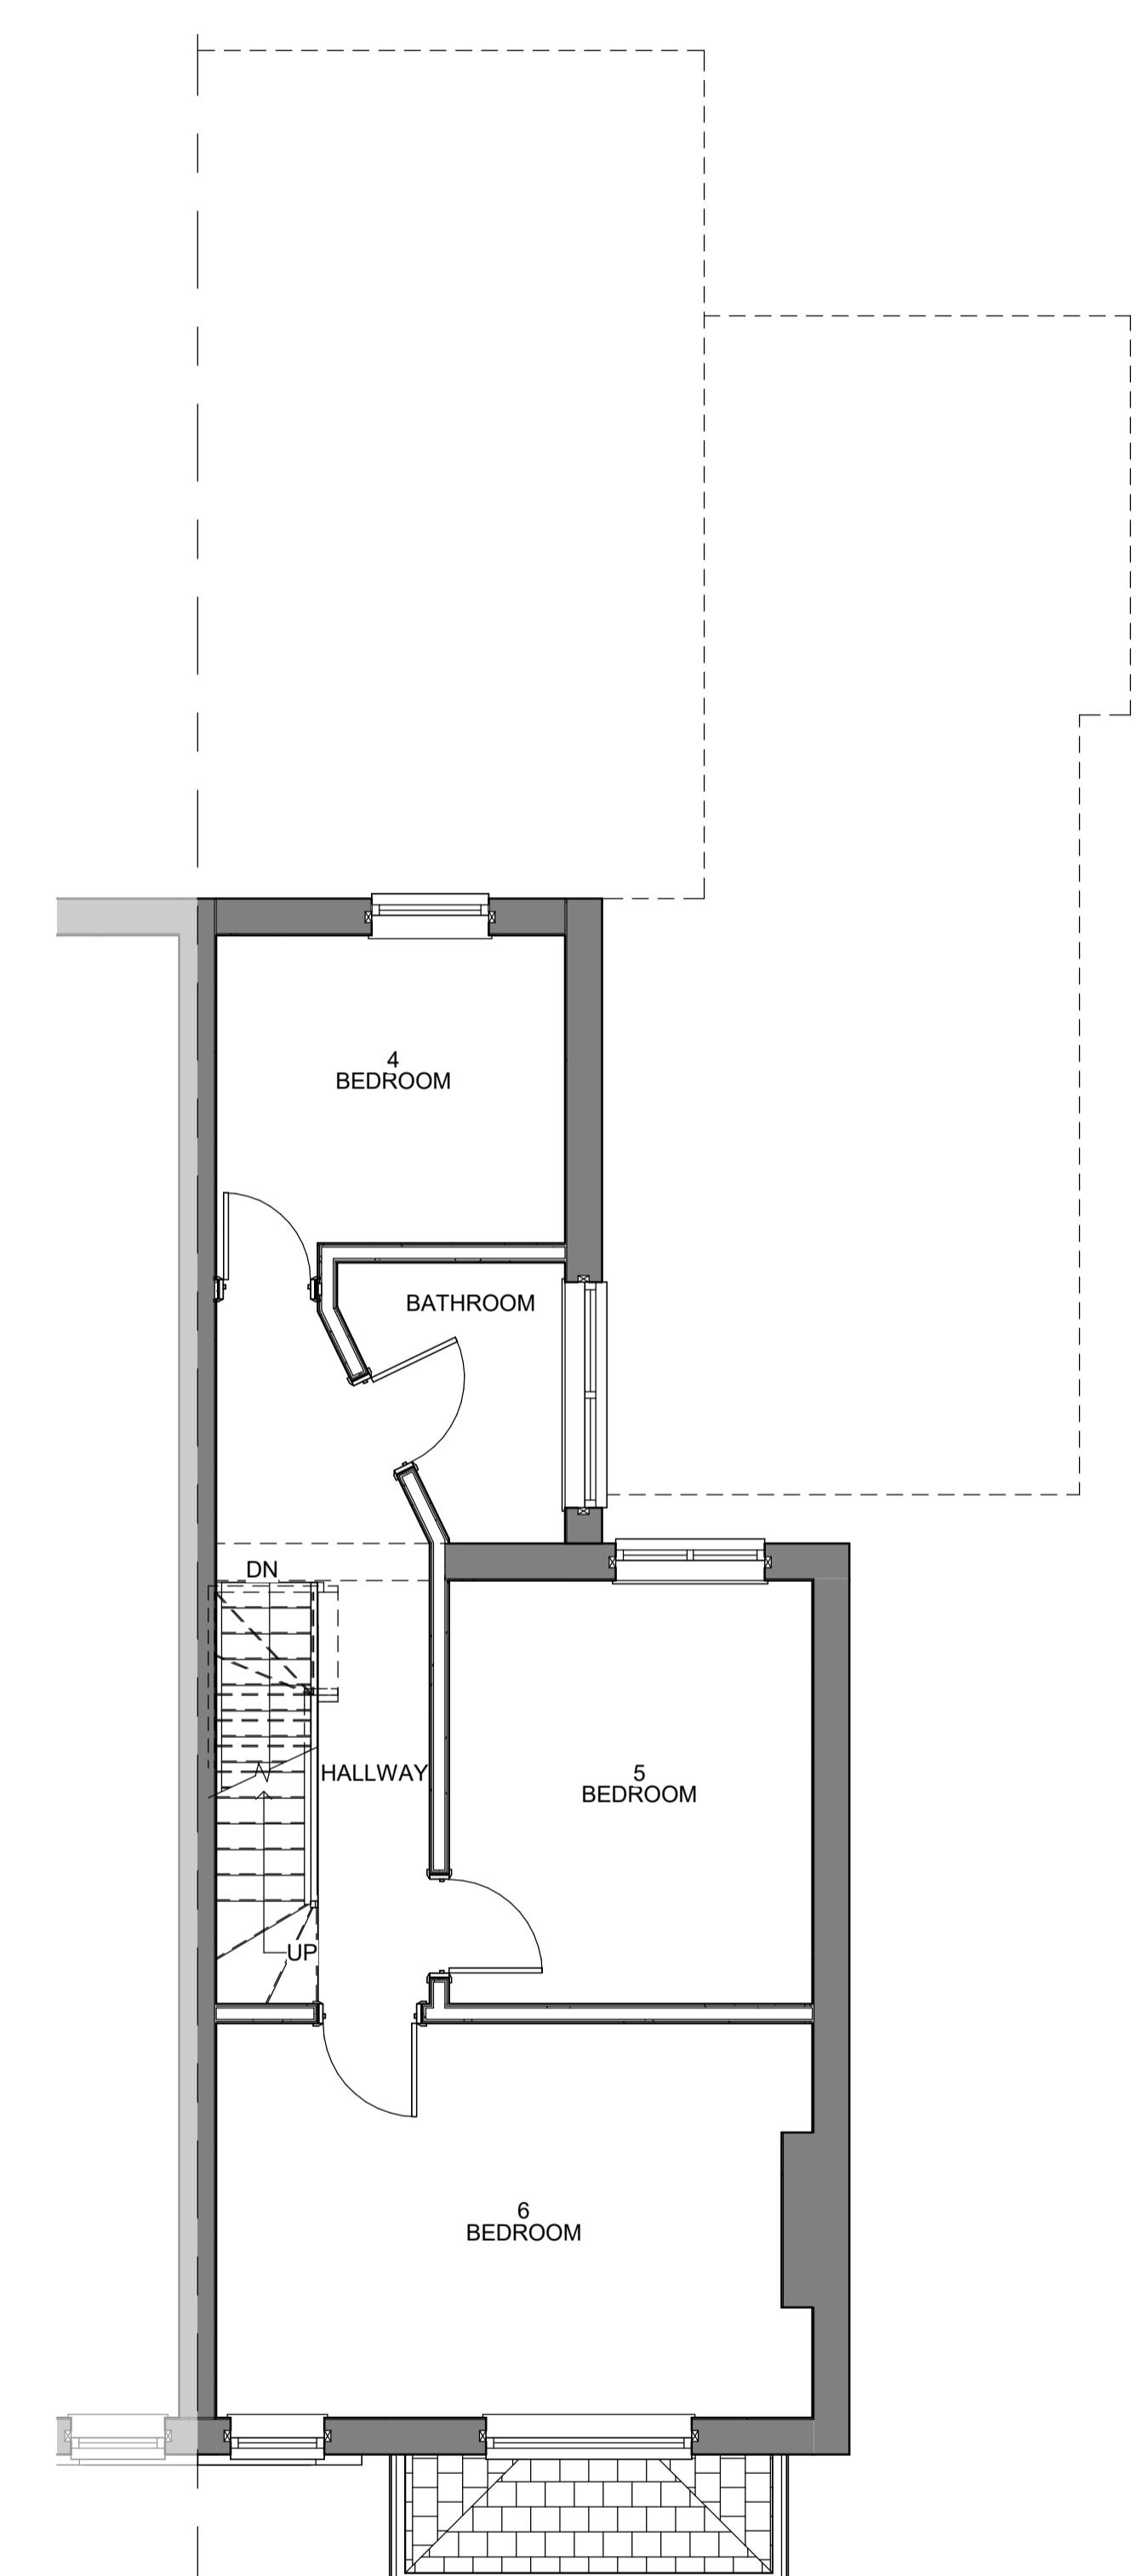

6 First Floor 1 : 50

NOTES:

This drawing is to be read in conjunction with all relevant Architects and Engineers drawings

Only figured dimensions are to be used for construction

All dimensions are to be verified on site prior to work commencing

246 Station Road

Existing

Project number 2021-027

Date 04.06.21

101

As indicated

Two scale bars are shown side-by-side. The left scale bar is for a 1:100 scale, with markings at 0, 2, 4, 6, 8, and 10. The right scale bar is for a 1:50 scale, with markings at 0, 1, 2, 3, 4, and 5. Both scale bars have a black segment followed by a white segment with five vertical tick marks.

1:100 SCALE in METRES

1:50 SCALE in METRES