



1 Loft 1 : 50

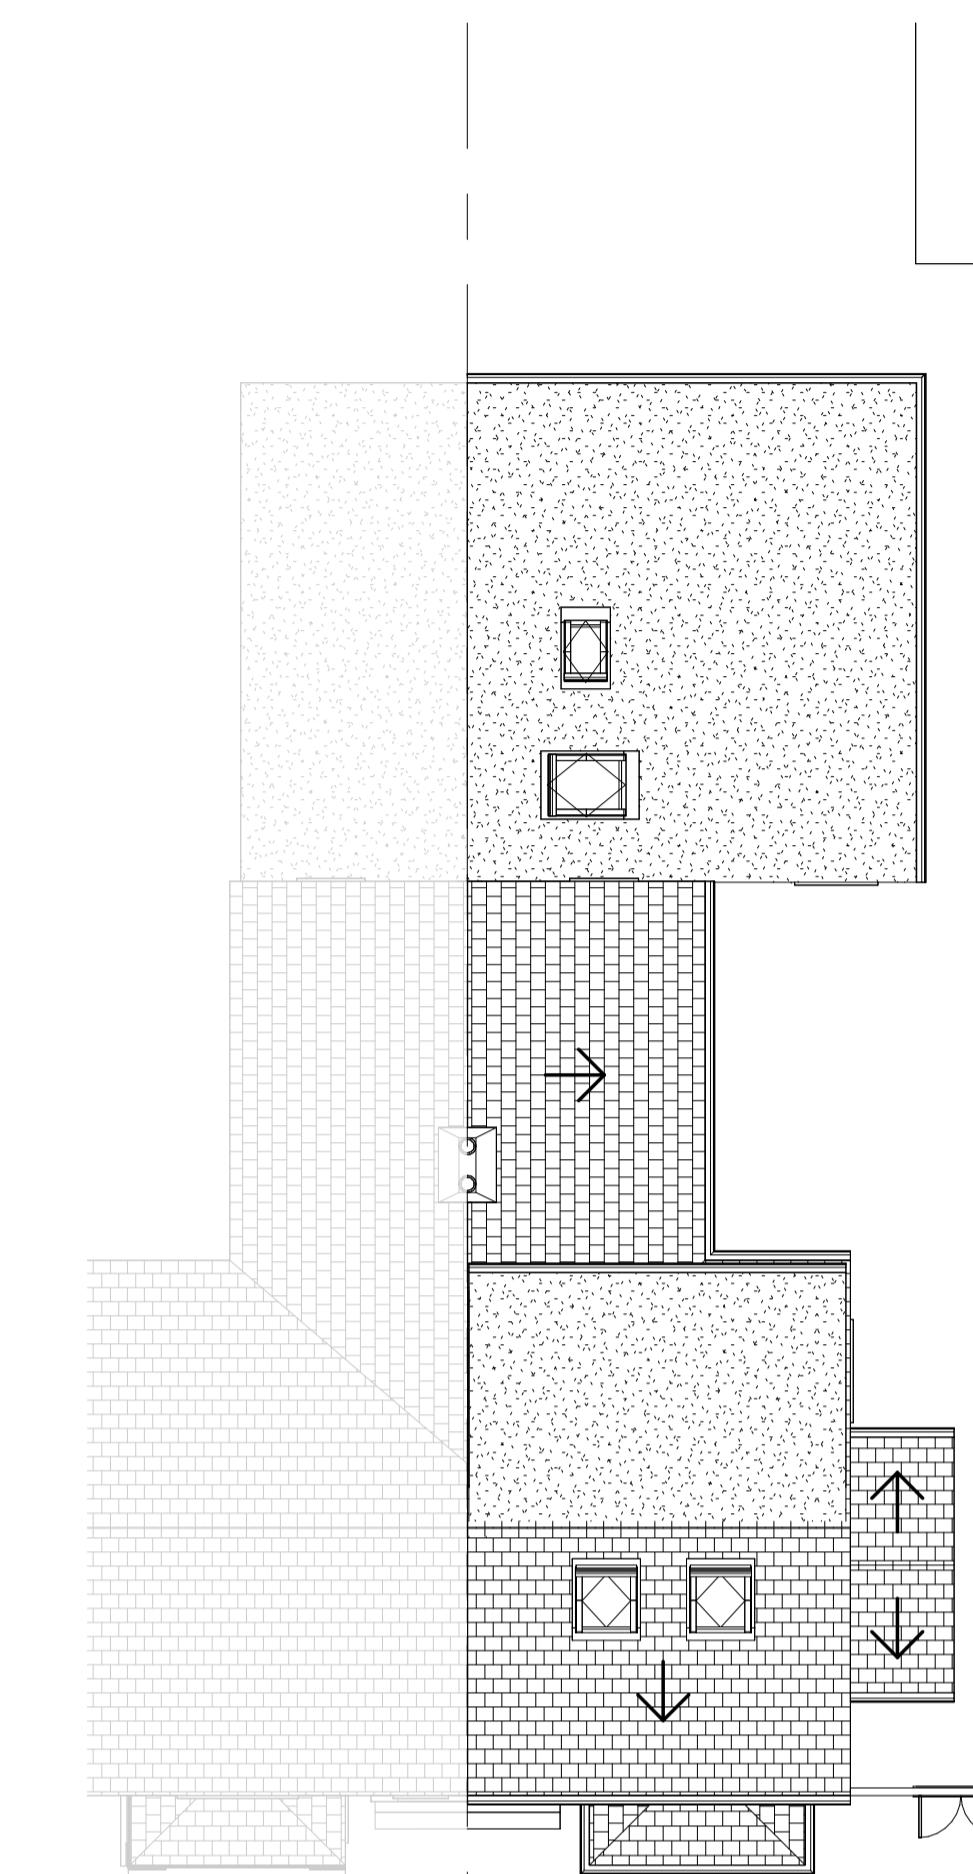

Site
1 · 100



Location Plan

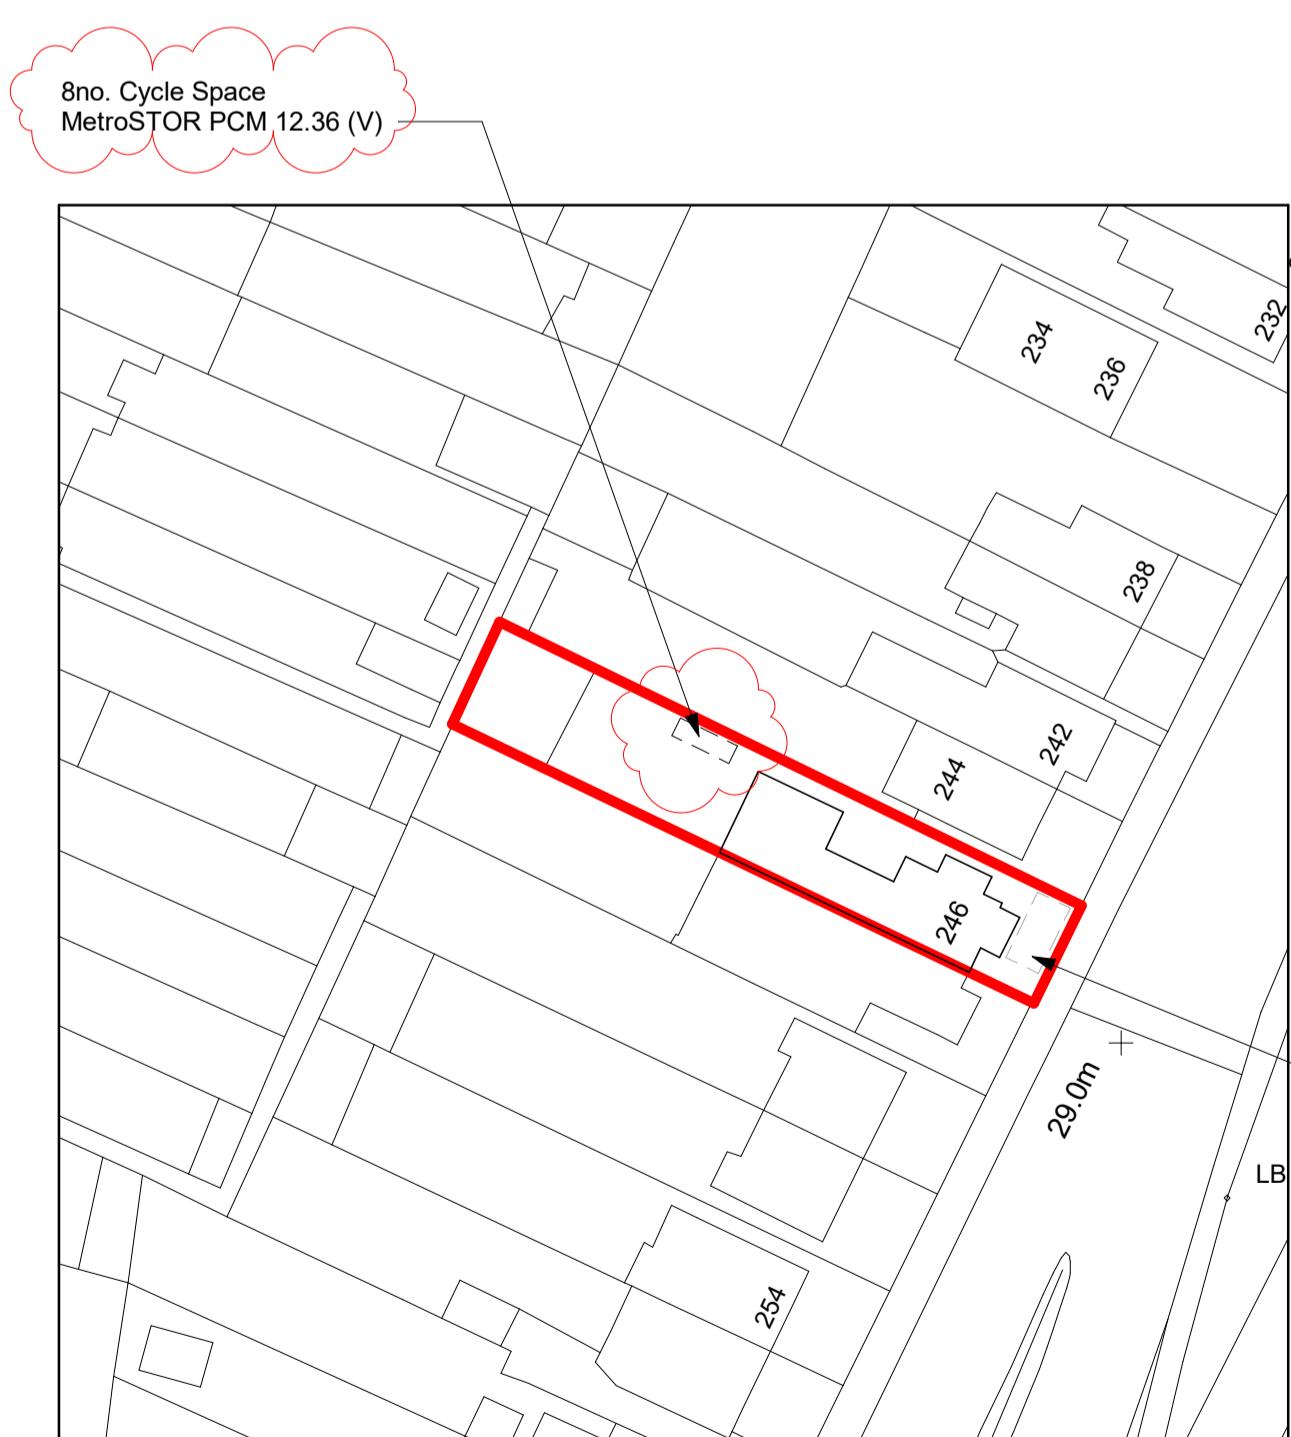

Block Plan
1 : 500



3D View

NOTES:

This drawing is to be read in conjunction with all relevant Architects and Engineers drawings

Only figured dimensions are to be used for construction

All dimensions are to be verified on site prior to work commencing

No.	Description	Date
1	Rev-A	13.11.21

246 Station Road

Proposed

Project number 2021-027

Date 15.09.2024

Document ID: 1234567890

104-D

Scale @ A1 As indicated